



Subdivision Bench Marks				
No.	Street and Station	From CL	Description	Elevation
2	Woodcreek, Sta 5+20	17.50' Rt	Top of S curb of Woodcreek at E property line of Lot 40 Block 4	

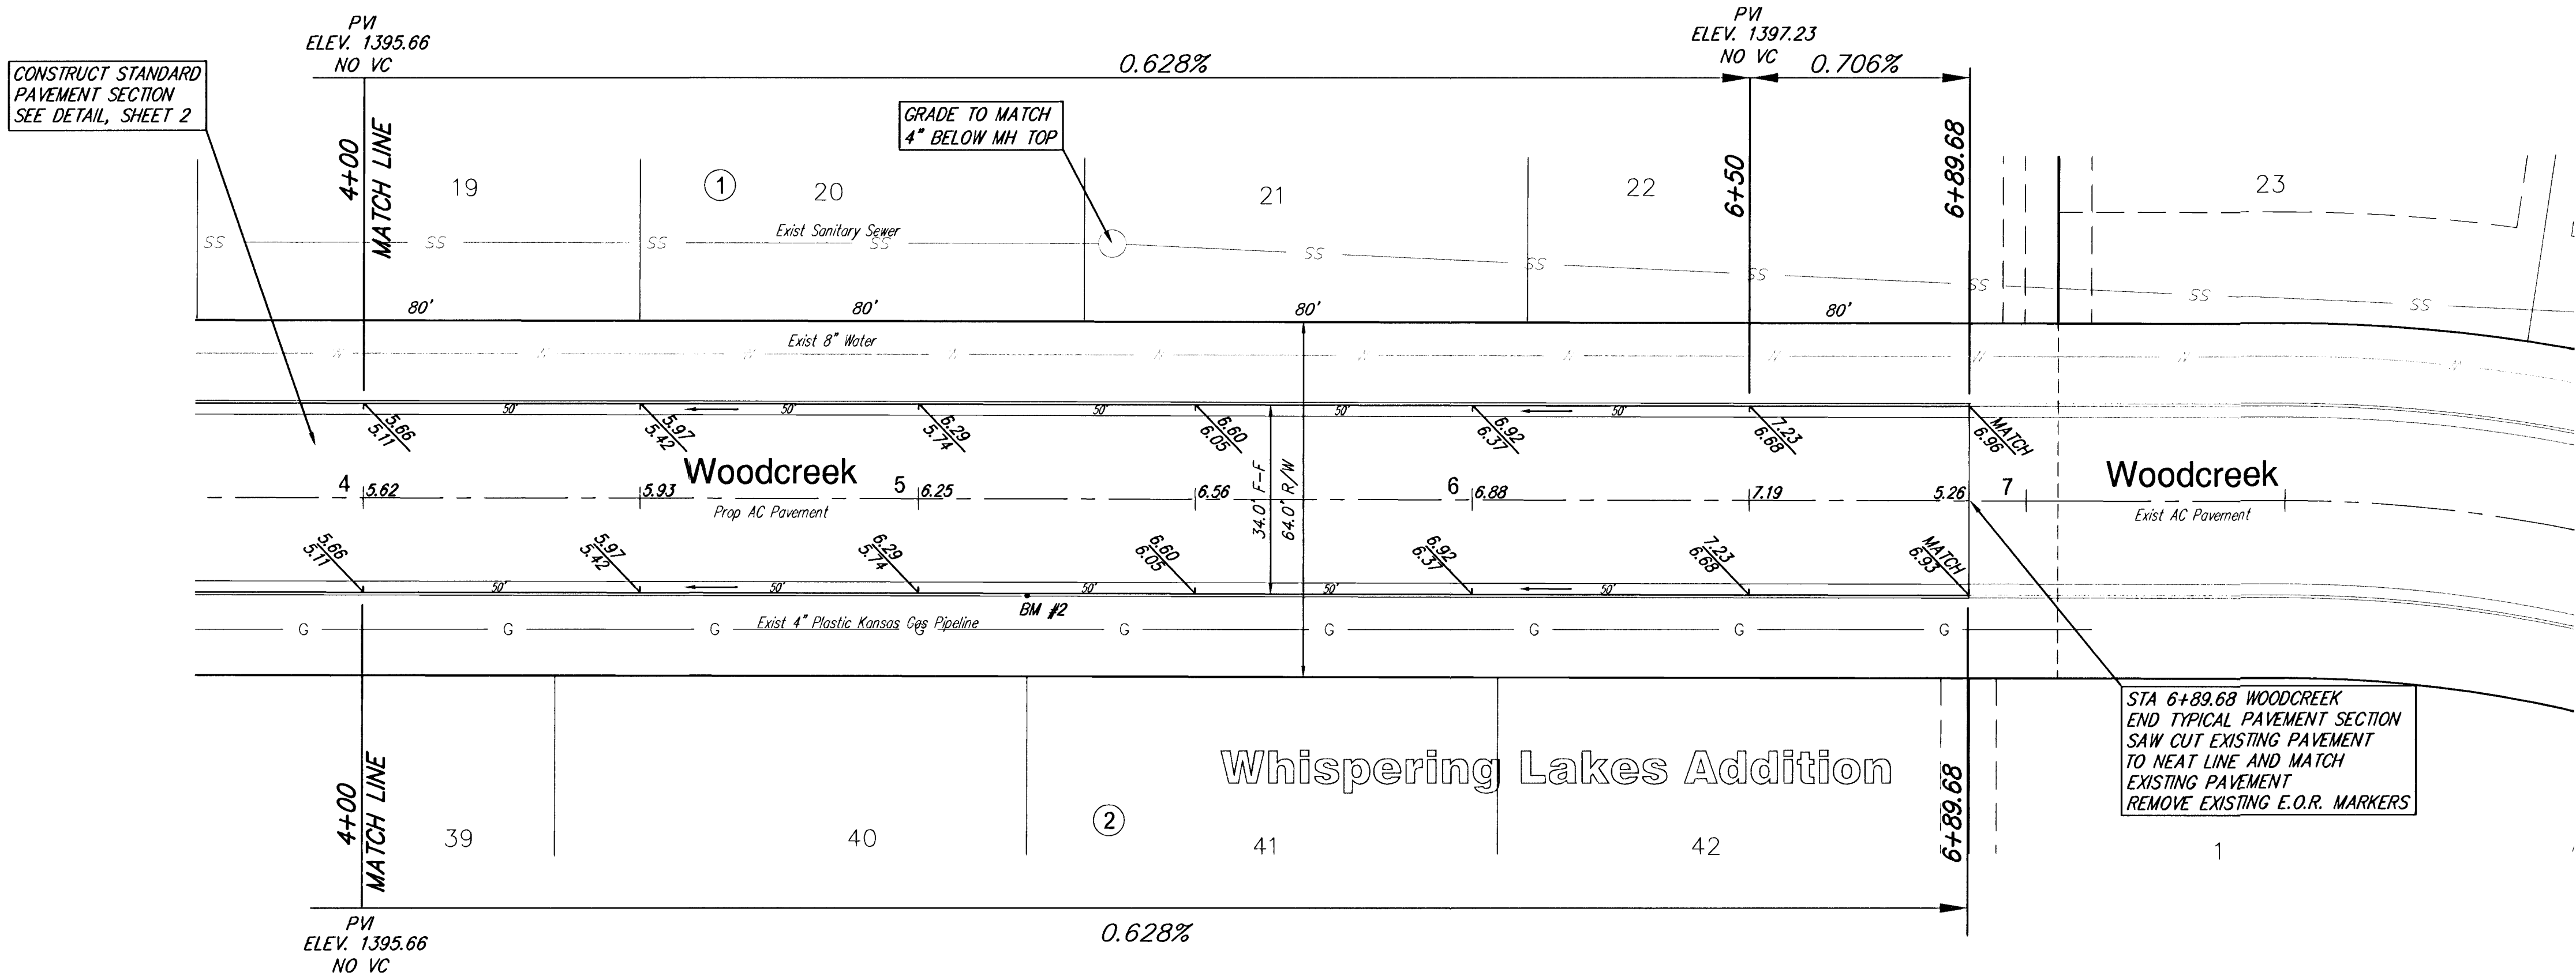

SCALE 1" = 20'
IRON = •

NOTE: ROLL TYPE CURB AND GUTTER TO BE CONSTRUCTED ALONG PAVEMENT DEPICTED ON THIS SHEET

Whispering Lakes Addition
Woodcreek
WICHITA, KANSAS

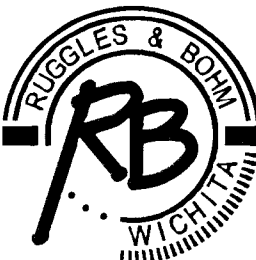

Ruggles & Bohm, P.A.
Engineering, Surveying, Land Planning
924 North Main
Wichita, Kansas 67203
www.rbkansas.com
(316) 264-8008
(316) 264-4621 fax
E-mail: info@rbkansas.com

DESIGN	CMB
DRAWN	EJG
REVIEW	
UTILITY	
DATE	Date

DRAWING FILE	PROJECT NUMBER
Paving {Rosewood}	472-83668

REVISION	DATE
1	2011

SHEET	6
OF	31