


<i>No.</i>	<i>Street and Station</i>	<i>From CL</i>	<i>Description</i>	<i>Elevation</i>
4	Rosewood, Sta 2+47.7	37" Lt	Top of N curb of Rosewood at N end of W return Rosewood Ct	
5	Rosewood, Sta 28+15	37" Lt	Top of N curb of Rosewood at N end of E return Rosewood Ct	

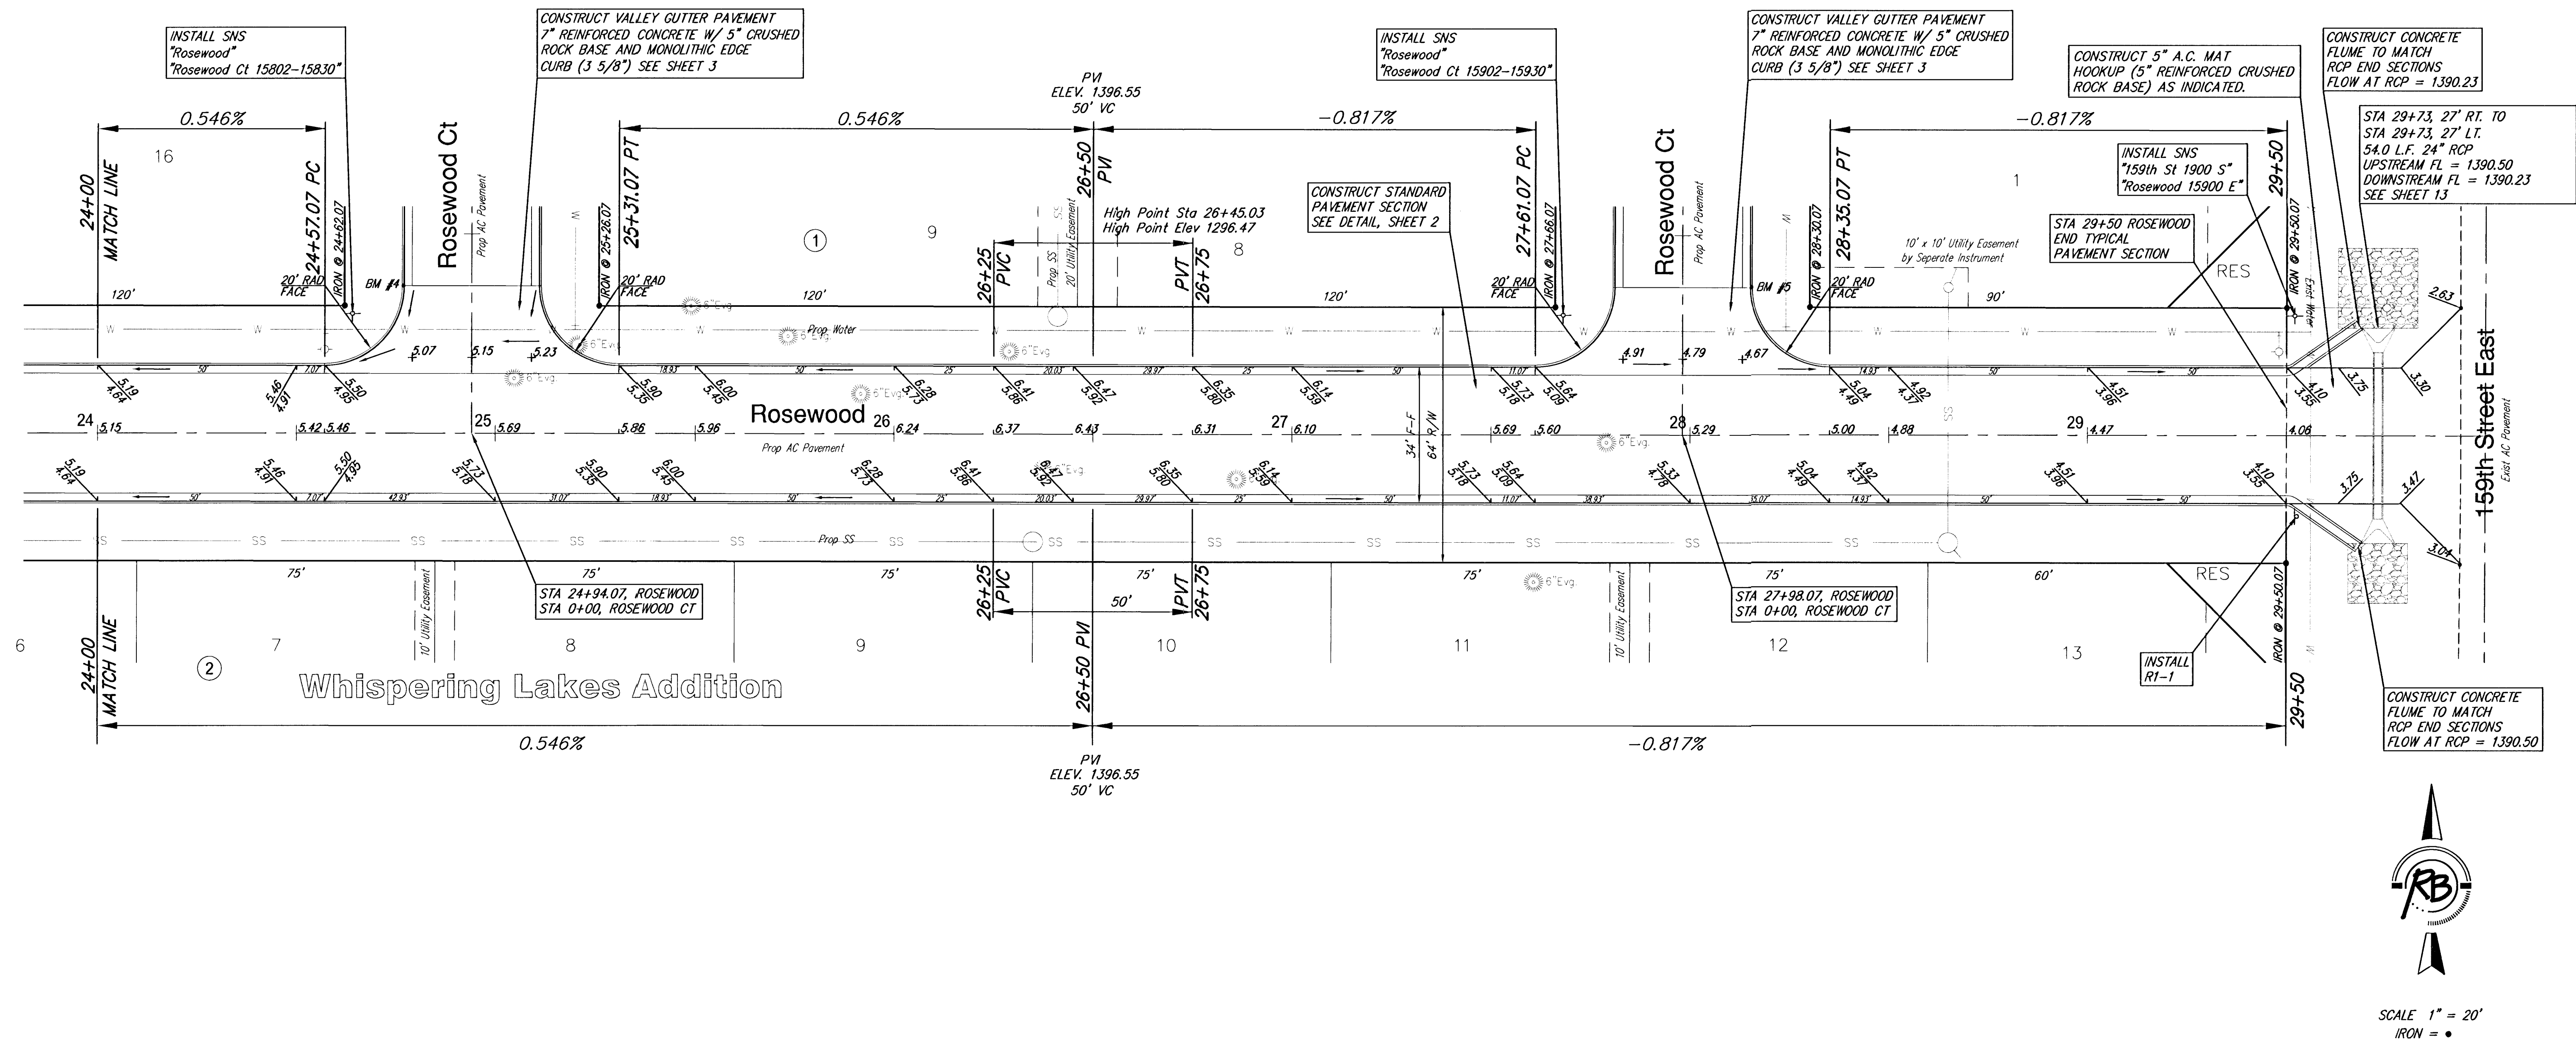

REMOVE SCATTERED CEDAR TREES AS NECESSARY
FOR CONSTRUCTION. COST INCIDENTAL TO BID ITEM
FOR SITE CLEARING AND RESTORATION.

NOTE: ROLL TYPE CURB AND
GUTTER TO BE CONSTRUCTED ALONG
PAVEMENT DEPICTED ON THIS SHEET

Whispering Lakes Addition
Rosewood
WICHITA, KANSAS

Ruggles & Bohm, P.A.
Engineering, Surveying, Land Planning

924 North Main (316) 264-8008
Wichita, Kansas 67203 (316) 264-4621 fax
www.rbkansas.com E-mail: info@rbkansas.com

DRAWING FILE Paving {Rosewood}	PROJECT NUMBER 472-83668	DATE Date
-----------------------------------	-----------------------------	--------------

DESIGN	RB JOB 2211E
CMB	
DRAWN	SHEET 8 OF 31
EJG	
REVIEW	
UTILITY	
DATE	
Date	