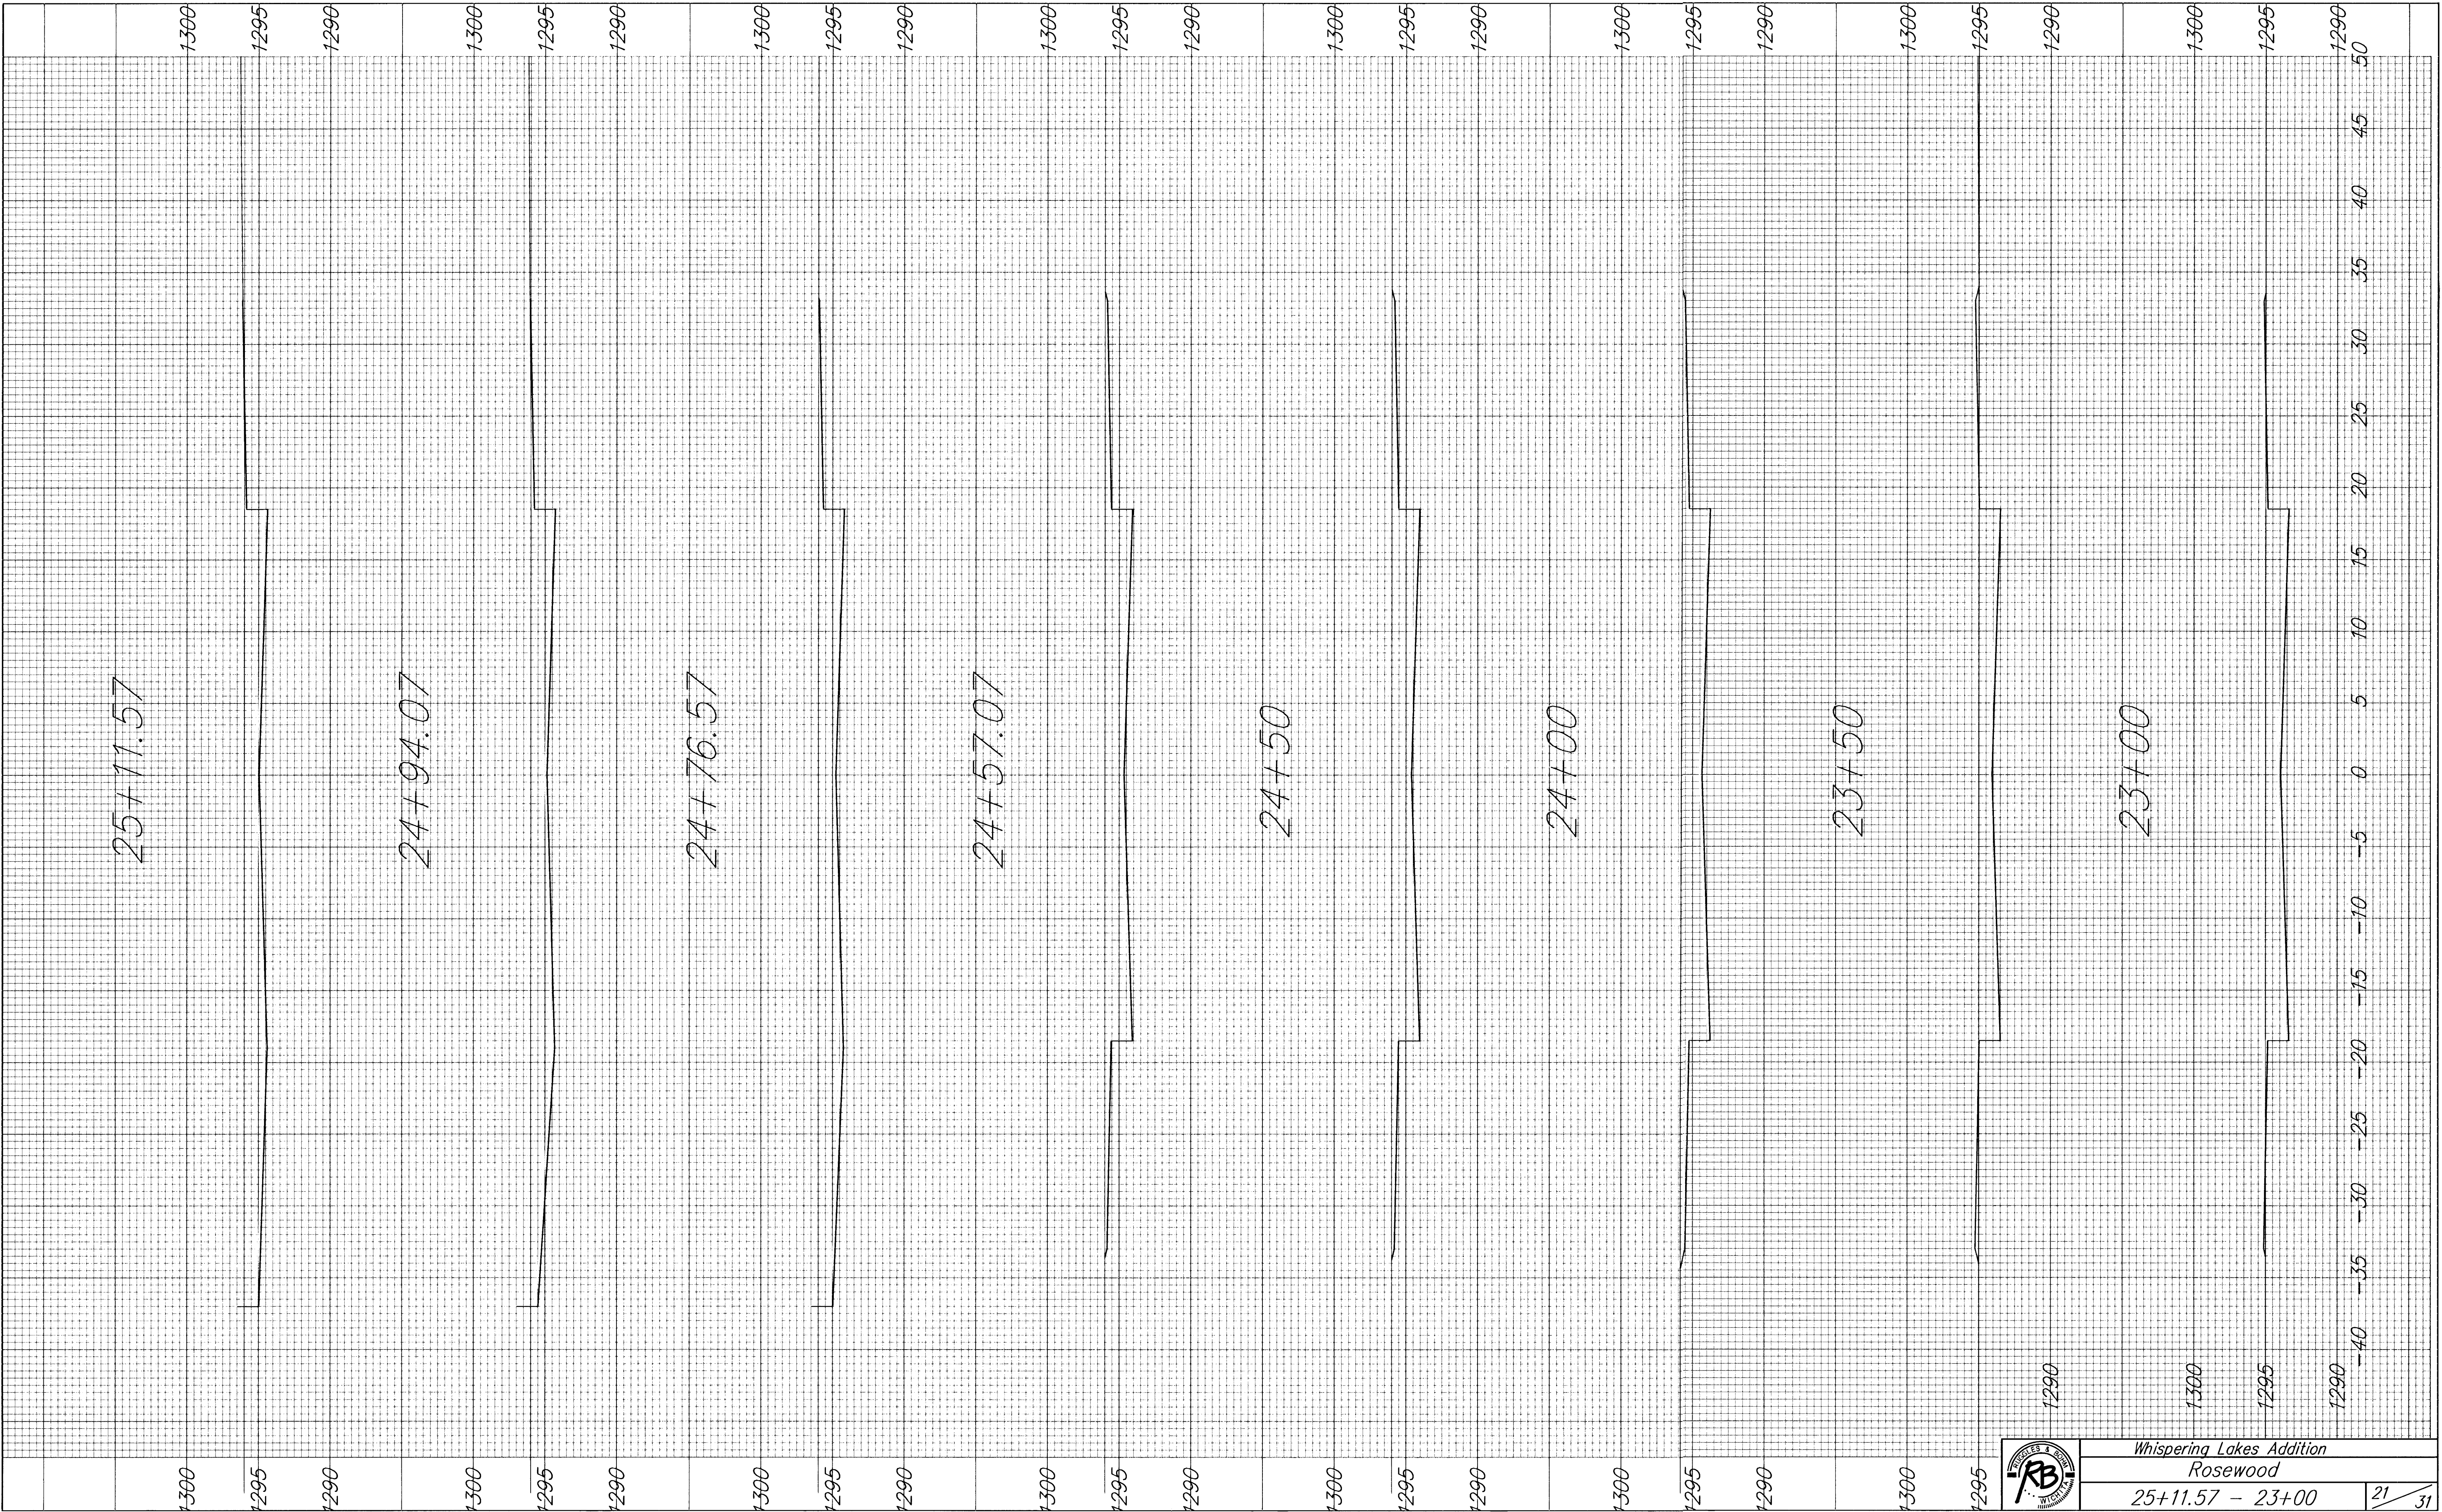


Whispering Lakes Addition
Rosewood
25+11.57 - 23+00