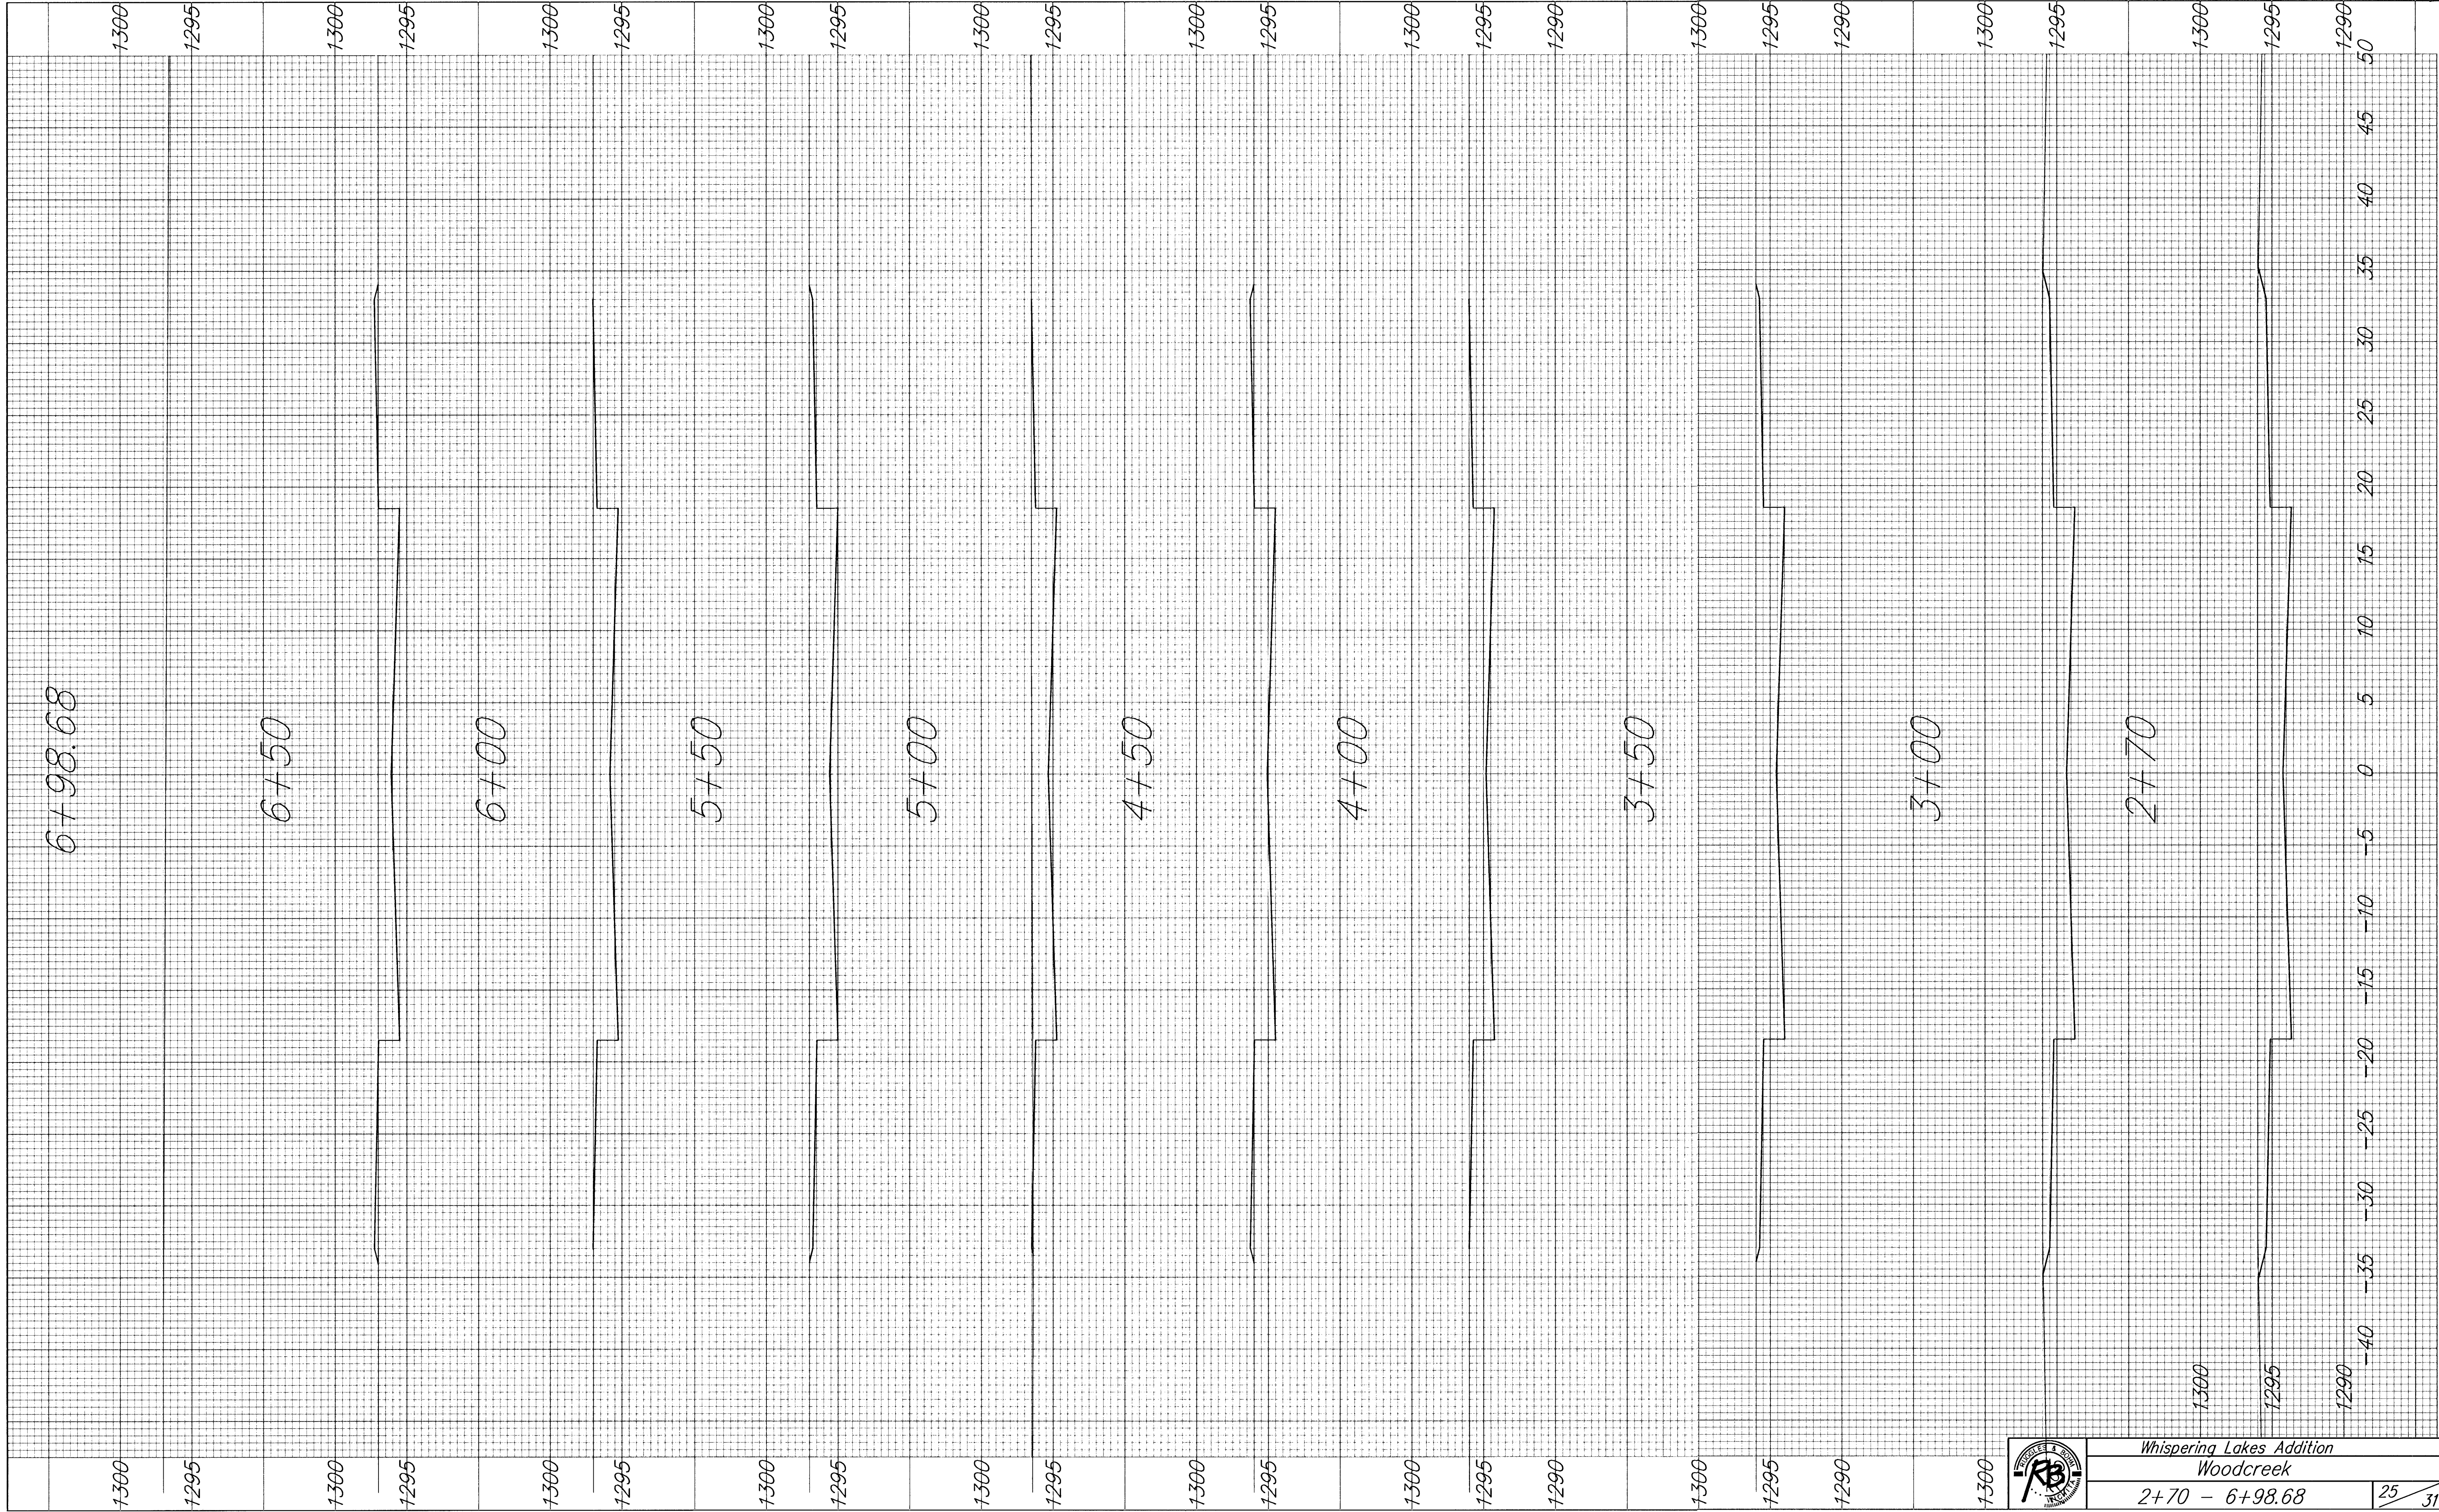


Whispering Lakes Addition

Woodcreek

2+70 - 6+98.68

25

31