



PLAN	CHECKED	DATE
	CHECKED	

PROFILE	CHECKED	DATE
	CHECKED	

Drawn: 06-26-2018 8:43:26 AM by KURTIS DEKAT  
 Plot Scale: 1" = 20'-0" (Horizontal) 1" = 4'-0" (Vertical)  
 U:\Projects\2017\70585\000\Drawings\70585-000-C10-WATERLINE NO. 1

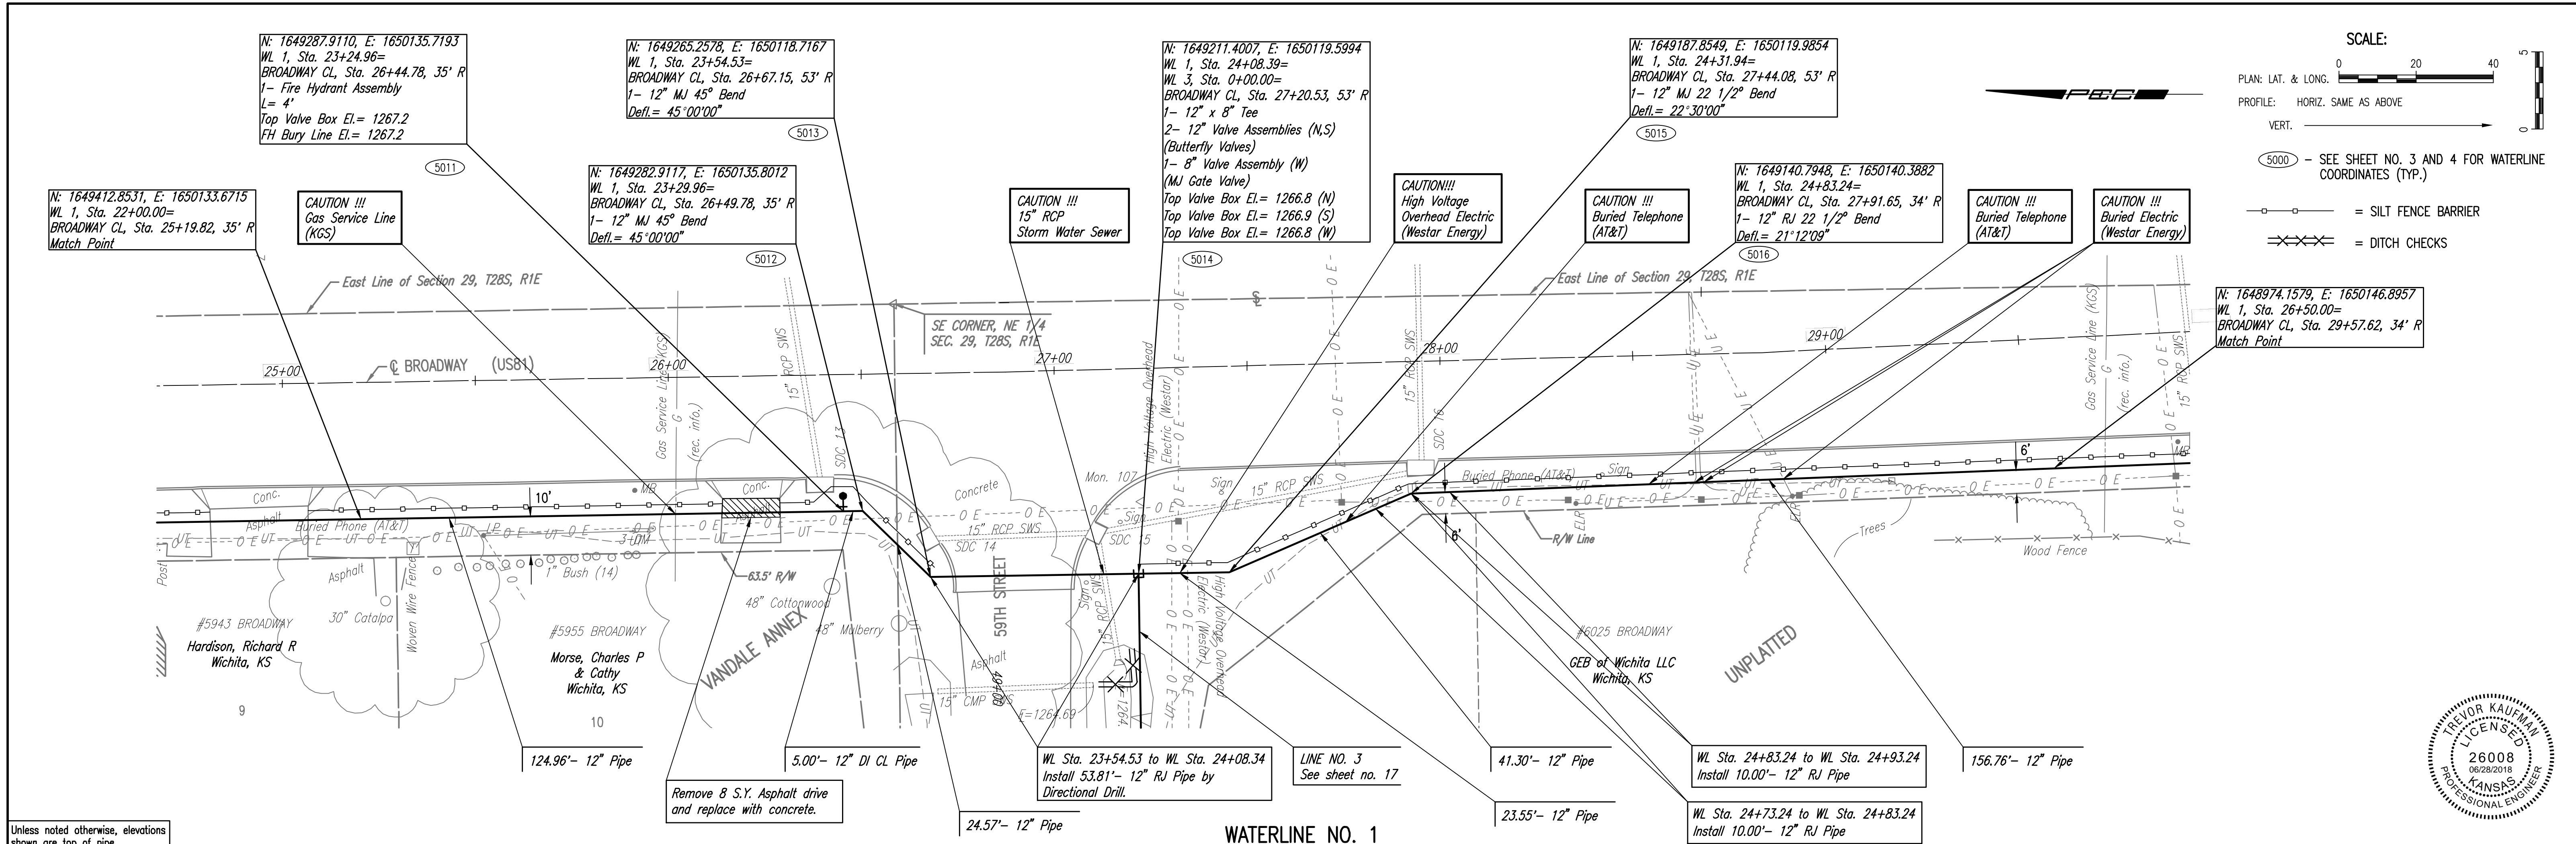

Unless noted otherwise, elevations shown are top of pipe

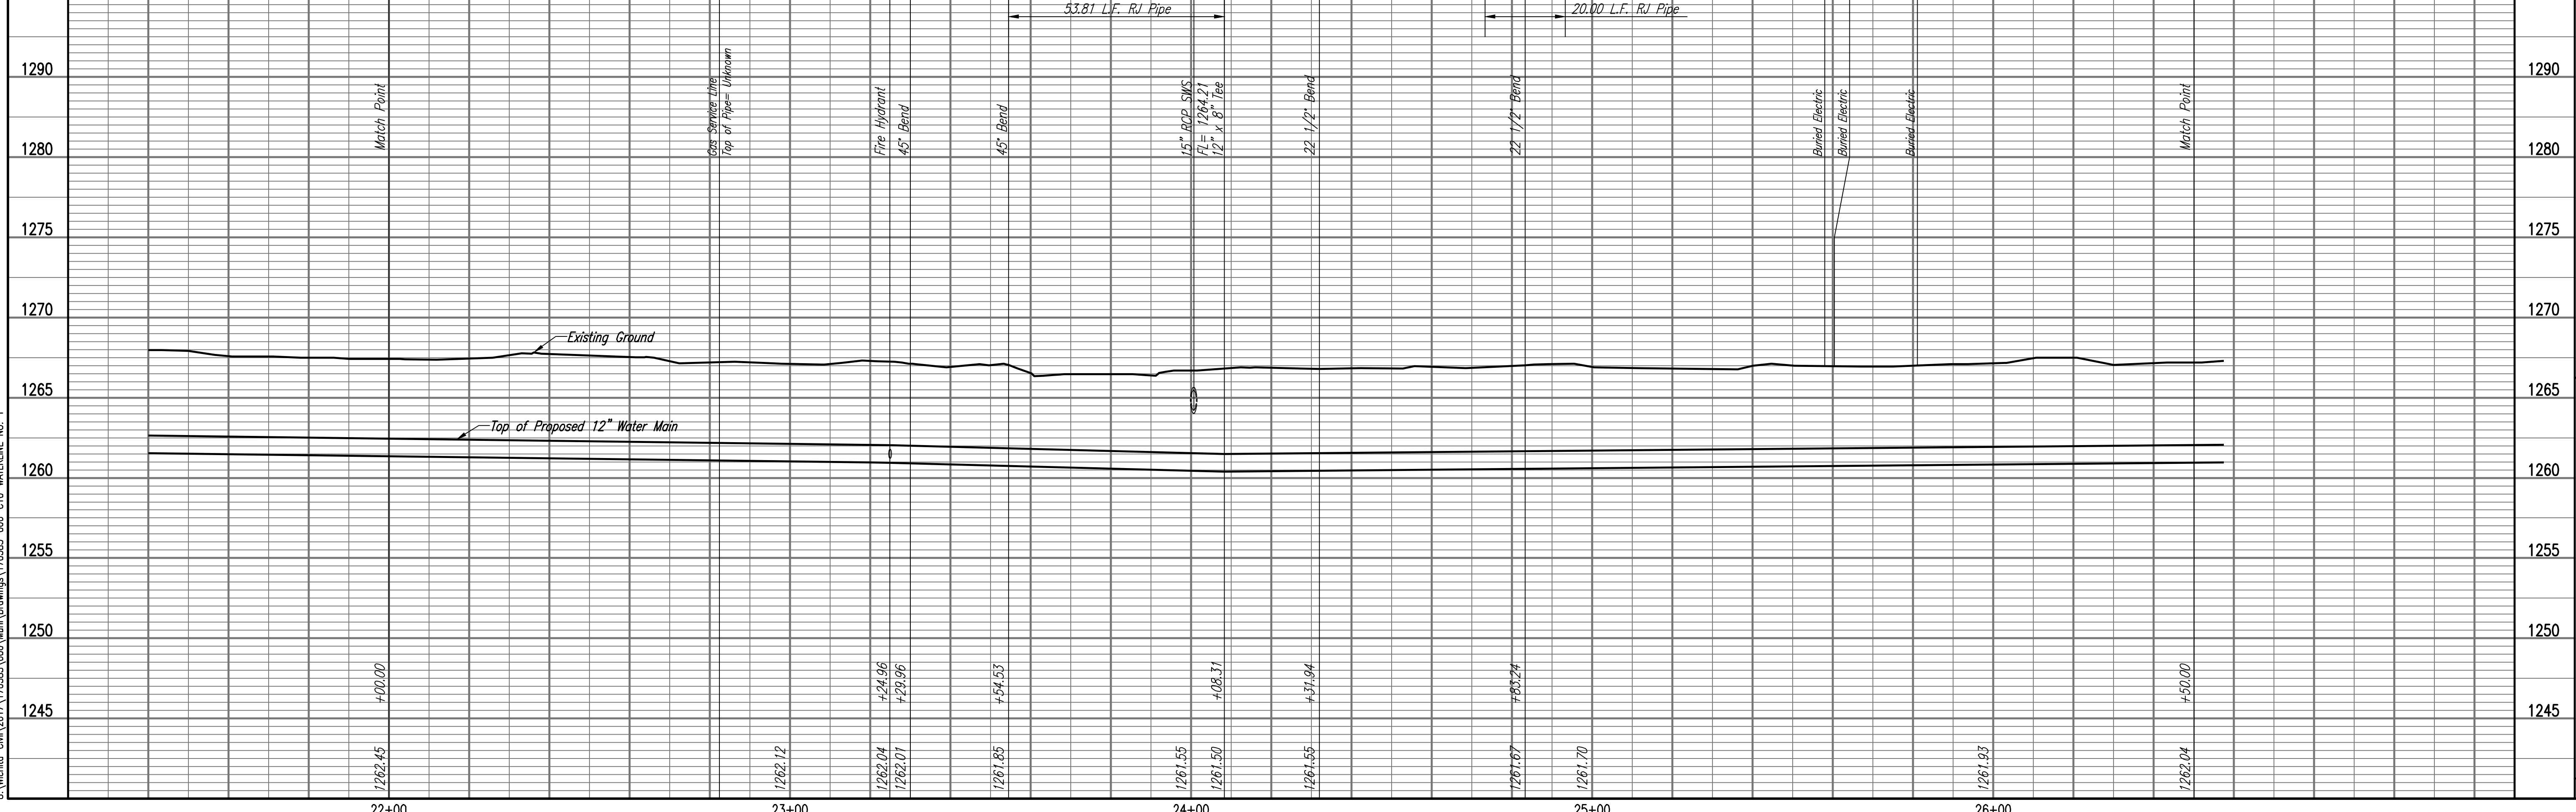

**PEC**  
 PROFESSIONAL ENGINEERING CONSULTANTS P.A.  
 308 SOUTH TOPEKA WICHITA, KS 67202  
 316-262-2691 www.pec.com

**WATERLINE NO. 1**  
 WATER DISTRIBUTION IMPROVEMENTS  
 12" WATERLINE ALONG BROADWAY, 55TH TO 63RD STREET SOUTH

Designed By: JAC, TBK  
 Drawn By: CSL, KTD

Job No. 35-170585-000-0042  
 Date August 2017

GARY JANZEN, P.E. - CITY ENGINEER  
 CITY OF WICHITA PROJECT NO. 448-90821

Sheet 10 of 26