



PLAN	CHECKED	DATE
	CHECKED	

PROFILE	CHECKED	DATE
	CHECKED	

Saved: 12-08-2017 10:01:50 AM by KURTIS DEKAT
 Plot Scale: 1" = 10'-0" (Horizontal), 1" = 10'-0" (Vertical)
 U:\Wichita-Civil\2017\170585\000\Main\Drawings\170585-000-C12-WATERLINE NO. 1

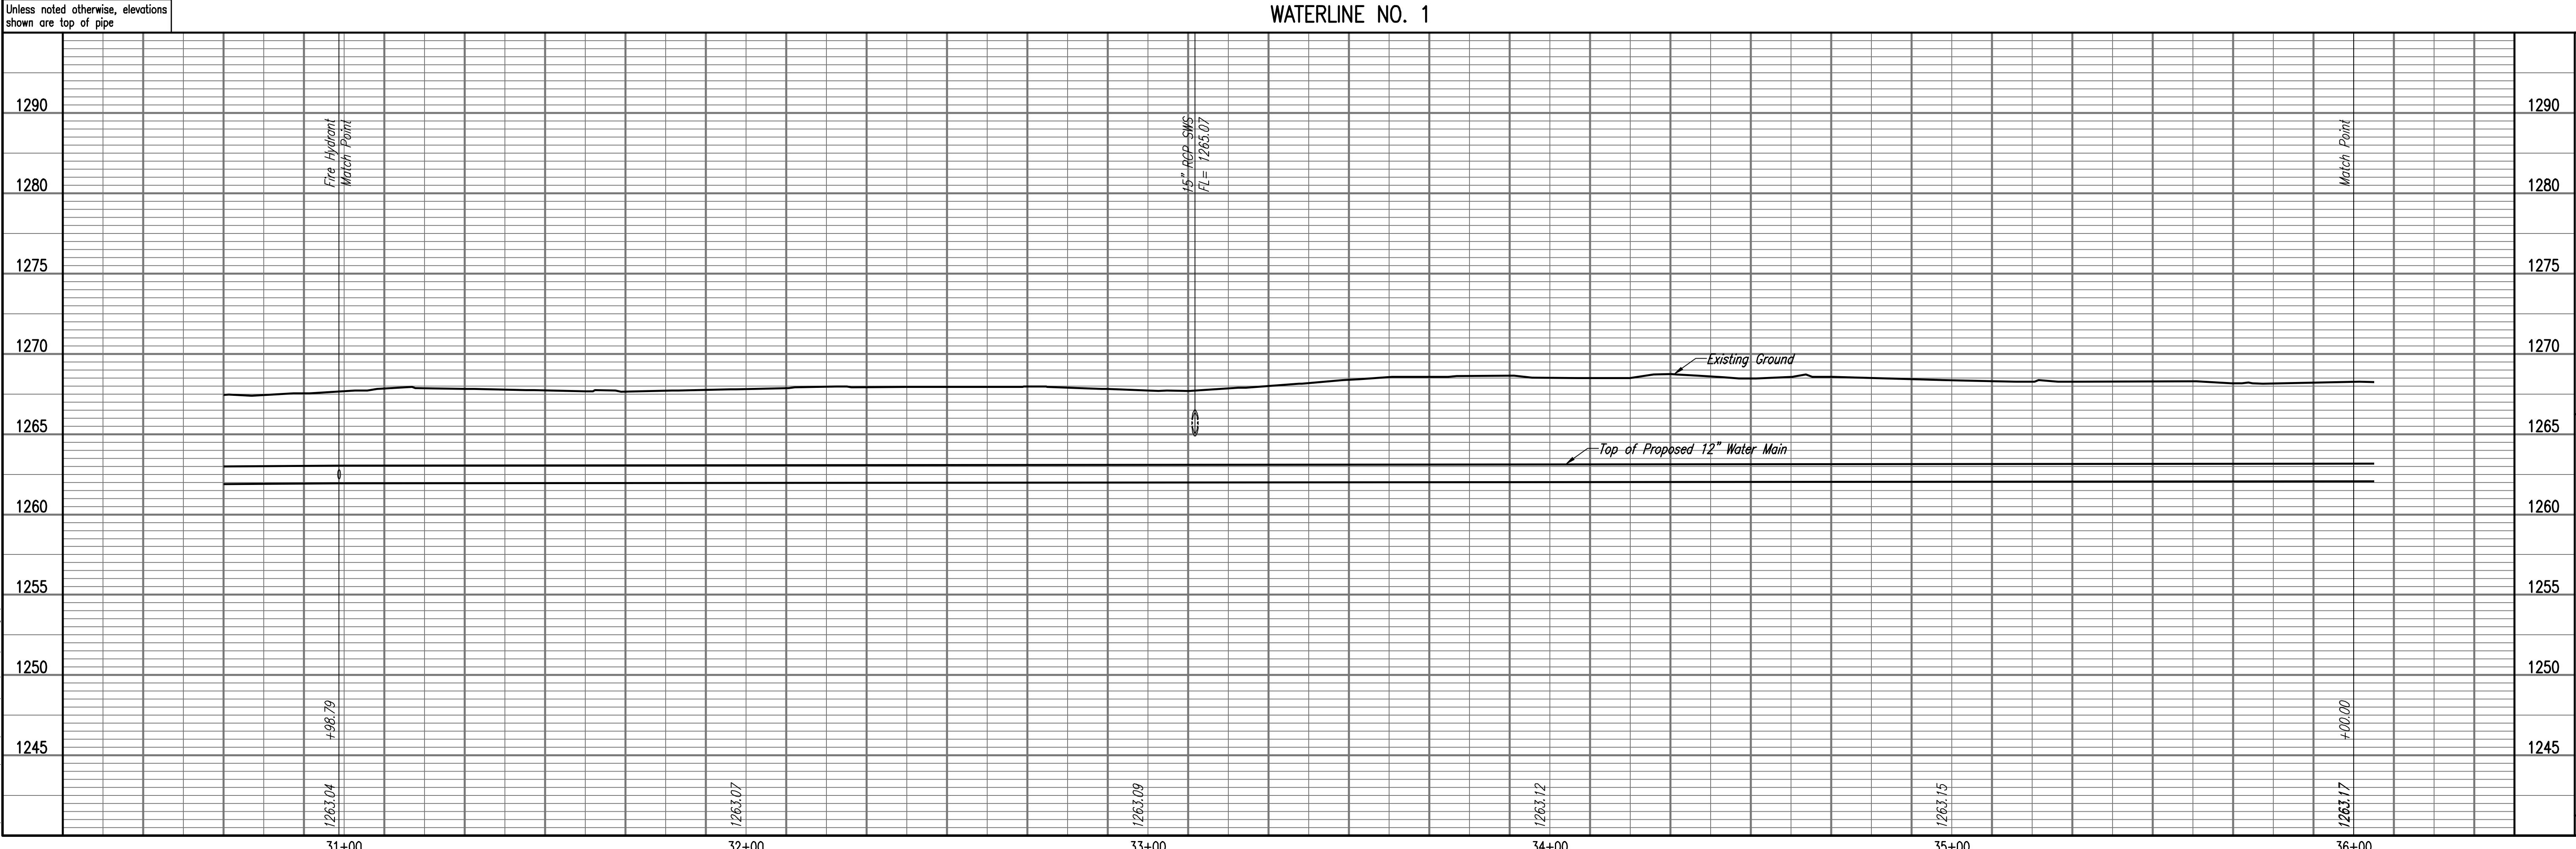

Unless noted otherwise, elevations shown are top of pipe

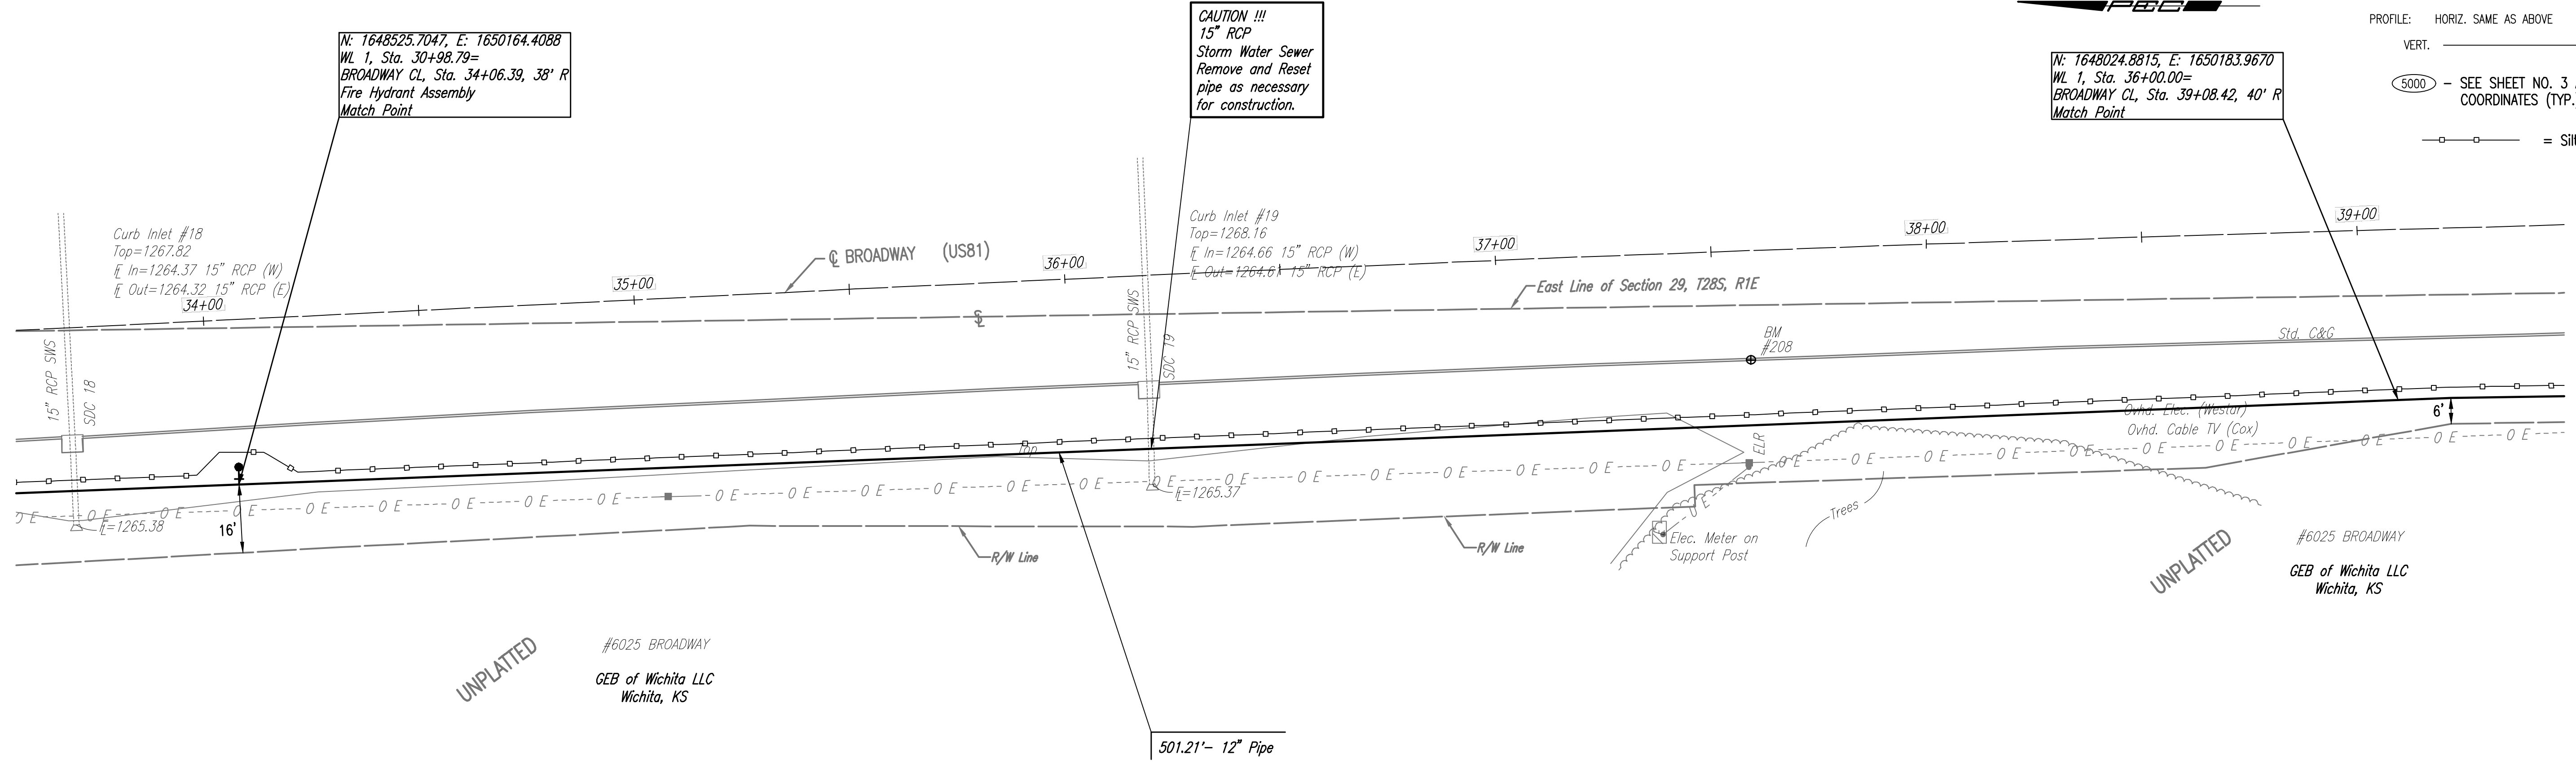

SCALE:
 PLAN: LAT. & LONG. 0 20 40
 PROFILE: HORIZ. SAME AS ABOVE
 VERT. 0 5
 (S000) - SEE SHEET NO. 3 AND 4 FOR WATERLINE COORDINATES (TYP.)
 = Silt Fence Barrier



WATERLINE NO. 1
 WATER DISTRIBUTION IMPROVEMENTS
 WATERLINE ALONG BROADWAY, 55TH TO 63RD STREET SOUTH
 PROFESSIONAL ENGINEERING CONSULTANTS P.A.
 308 SOUTH TOPEKA WICHITA, KS 67202
 316-262-2681 www.pec1.com
 Designed By: JAG, TBK
 Drawn By: CSL, KTD
 Job No.: 35-170585-000-0042
 Date: August 2017
 GARY JANZEN, P.E. - CITY ENGINEER
 CITY OF WICHITA PROJECT NO. 448-90821
 Sheet 12 of 26