



PLAN	CHECKED	DATE
	CHECKED	

PROFILE	CHECKED	DATE
	CHECKED	

Saved: 06-26-2018 8:44:48 AM by KURTIS DEKAT
 Plot Scale: 1" = 10'-0" (Horizontal) 1" = 10'-0" (Vertical)
 U:\Projects\Civil\2017\170585\000\Drawings\170585-000-013-WATERLINE NO. 1

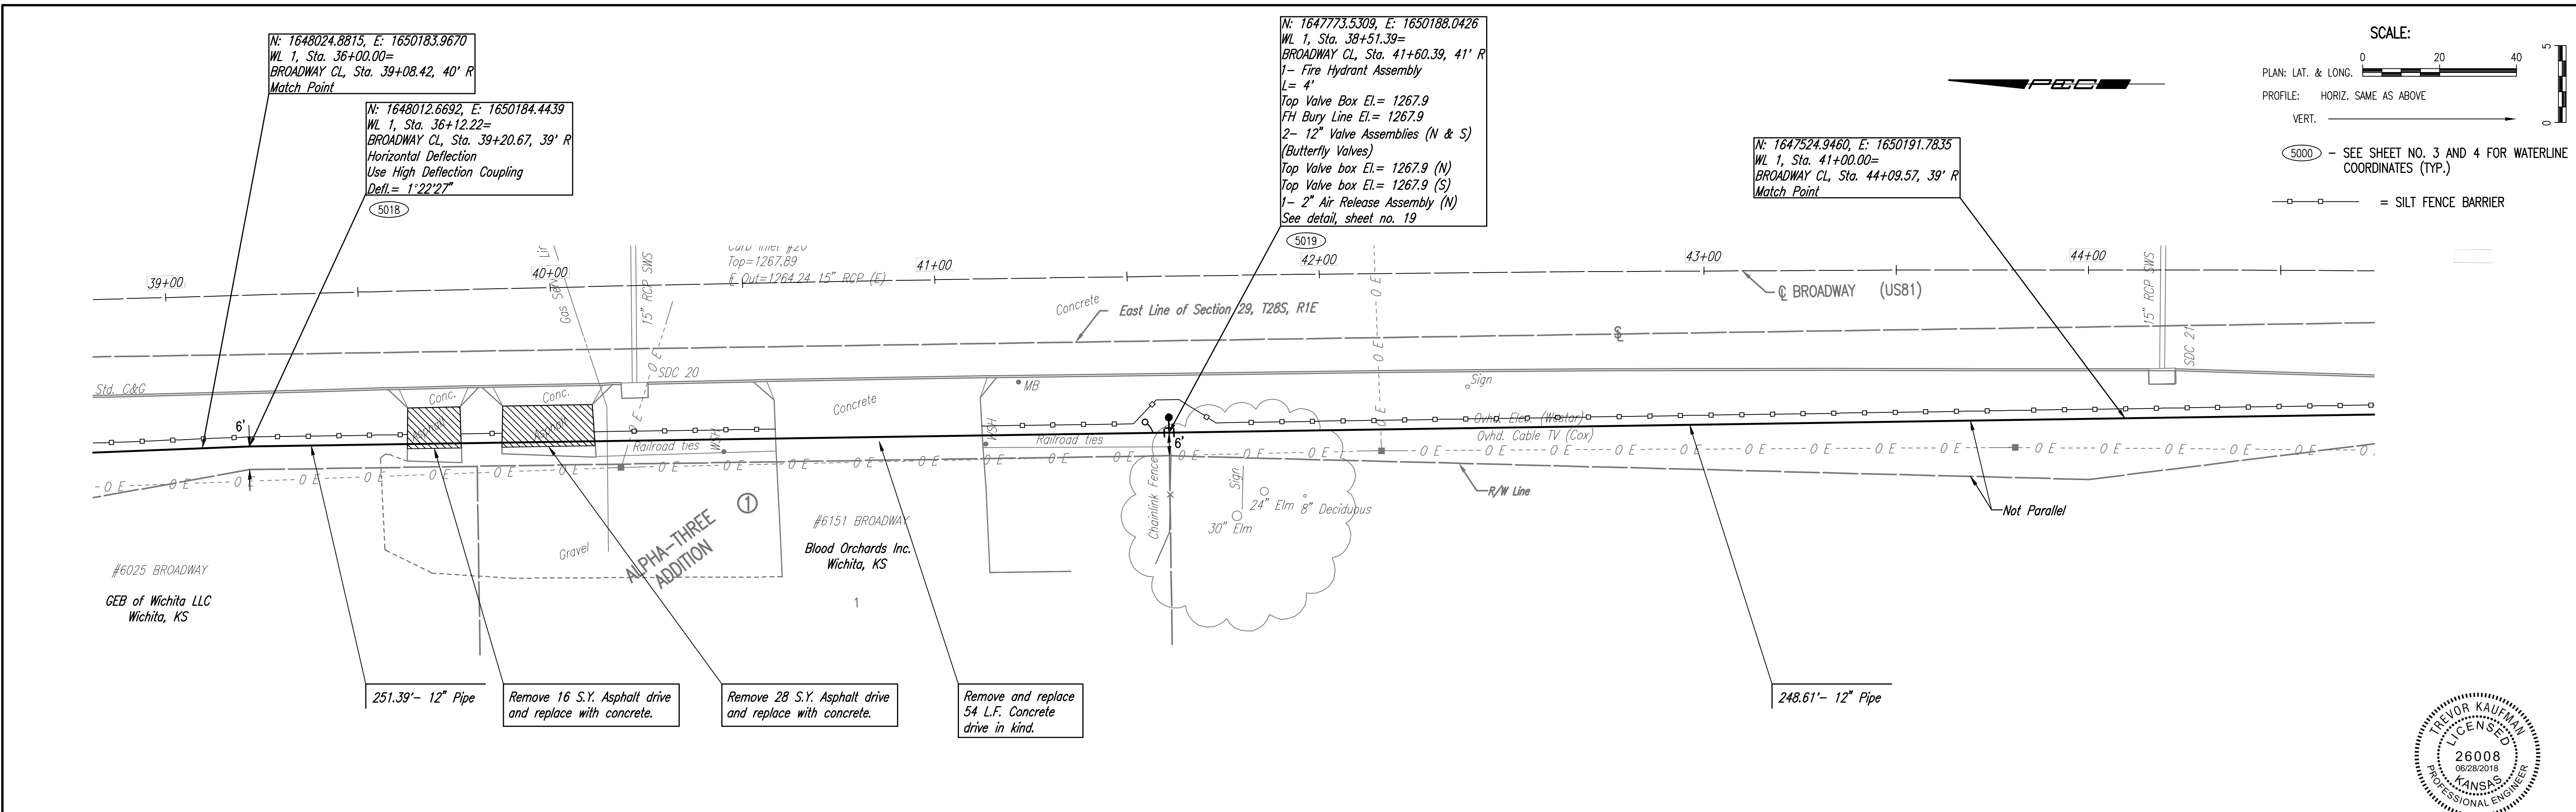

SCALE:
 PLAN: LAT. & LONG. 0 20 40
 PROFILE: HORIZ. SAME AS ABOVE
 VERT. 0 10 20
 (5000) - SEE SHEET NO. 3 AND 4 FOR WATERLINE COORDINATES (TYP.)
 = SILT FENCE BARRIER

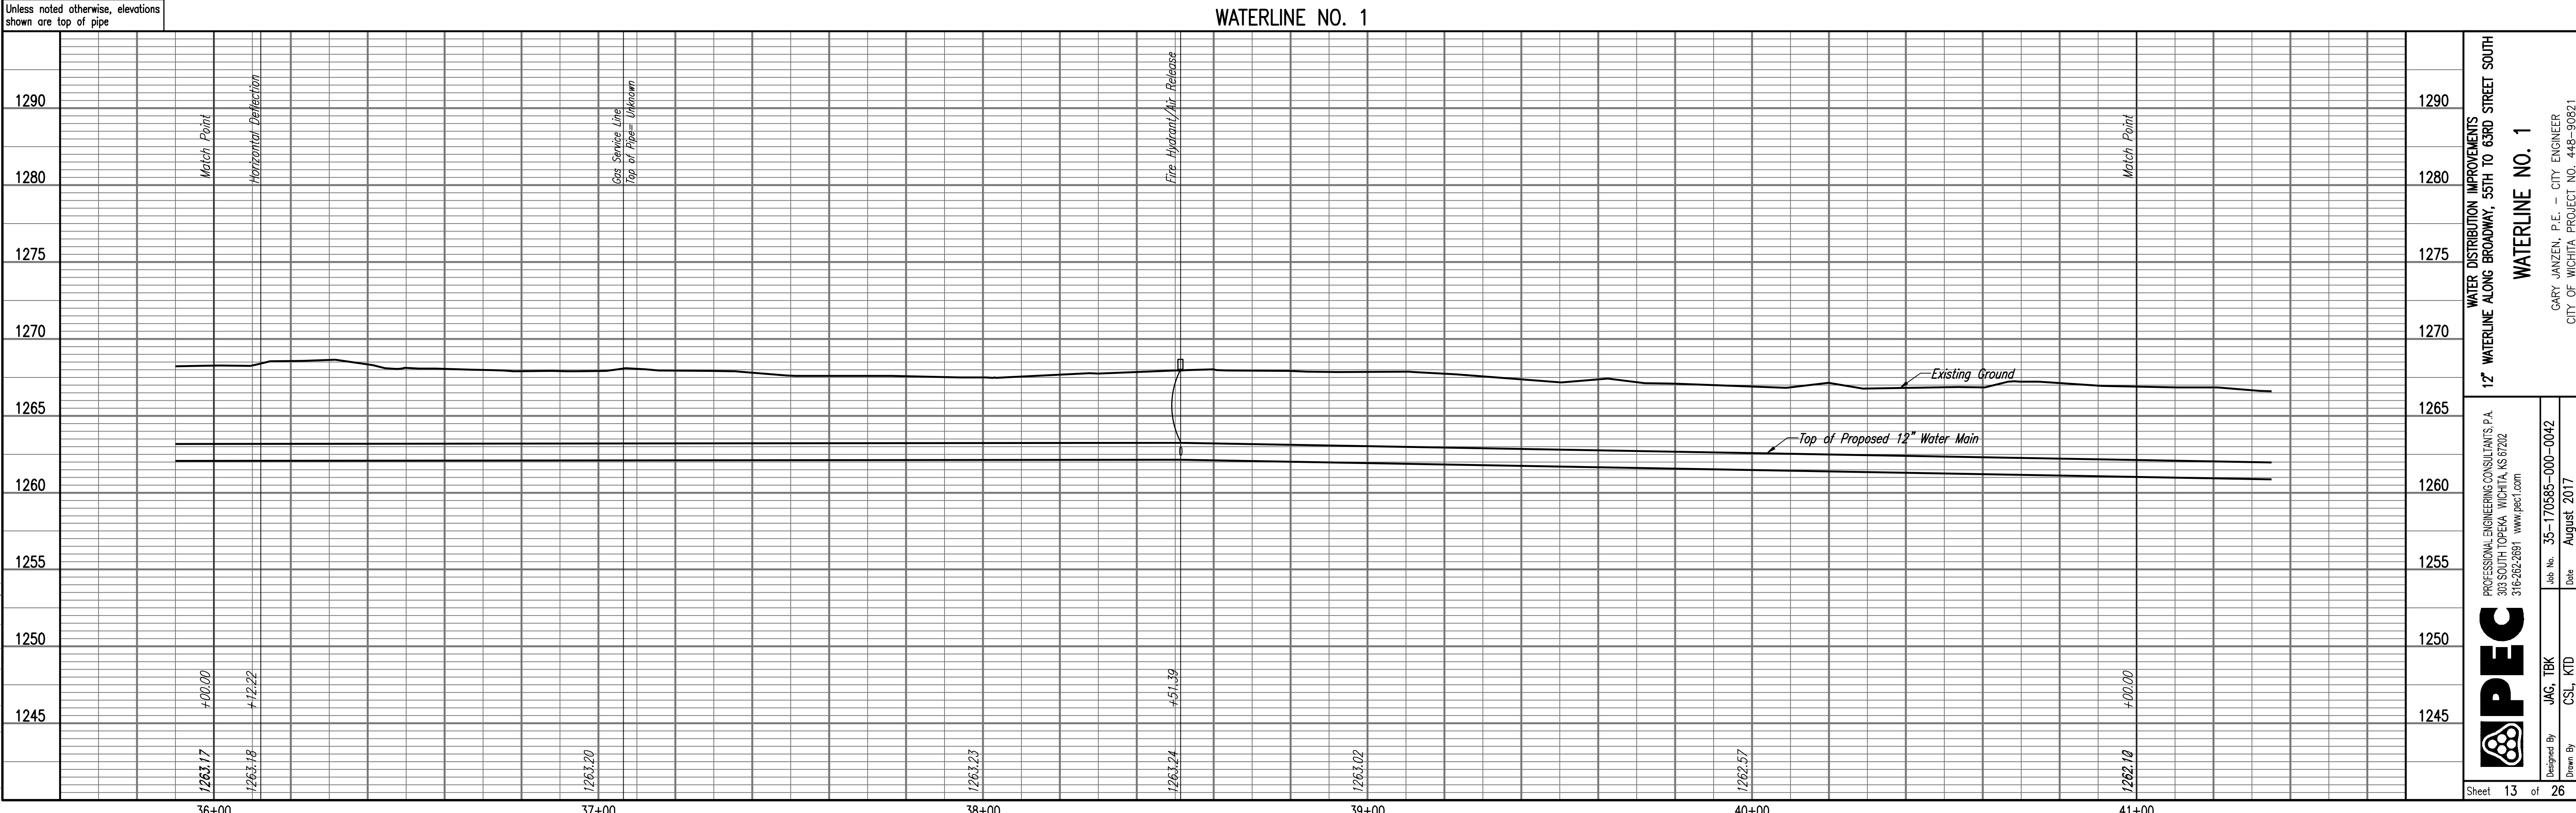

WATERLINE NO. 1

WATER DISTRIBUTION IMPROVEMENTS
 12' WATERLINE ALONG BROADWAY, 55TH TO 63RD STREET SOUTH

PROFESSIONAL ENGINEERING CONSULTANTS P.A.
 303 SOUTH TOPEKA WICHITA, KS 67202
 316-262-2681 www.pec1.com

Designed By: JAG, TBK
 Drawn By: CSL, KTD

Job No. 35-170585-000-0042
 Date August 2017

GARY JANZEN, P.E. - CITY ENGINEER
 CITY OF WICHITA PROJECT NO. 448-90821

Sheet 13 of 26