
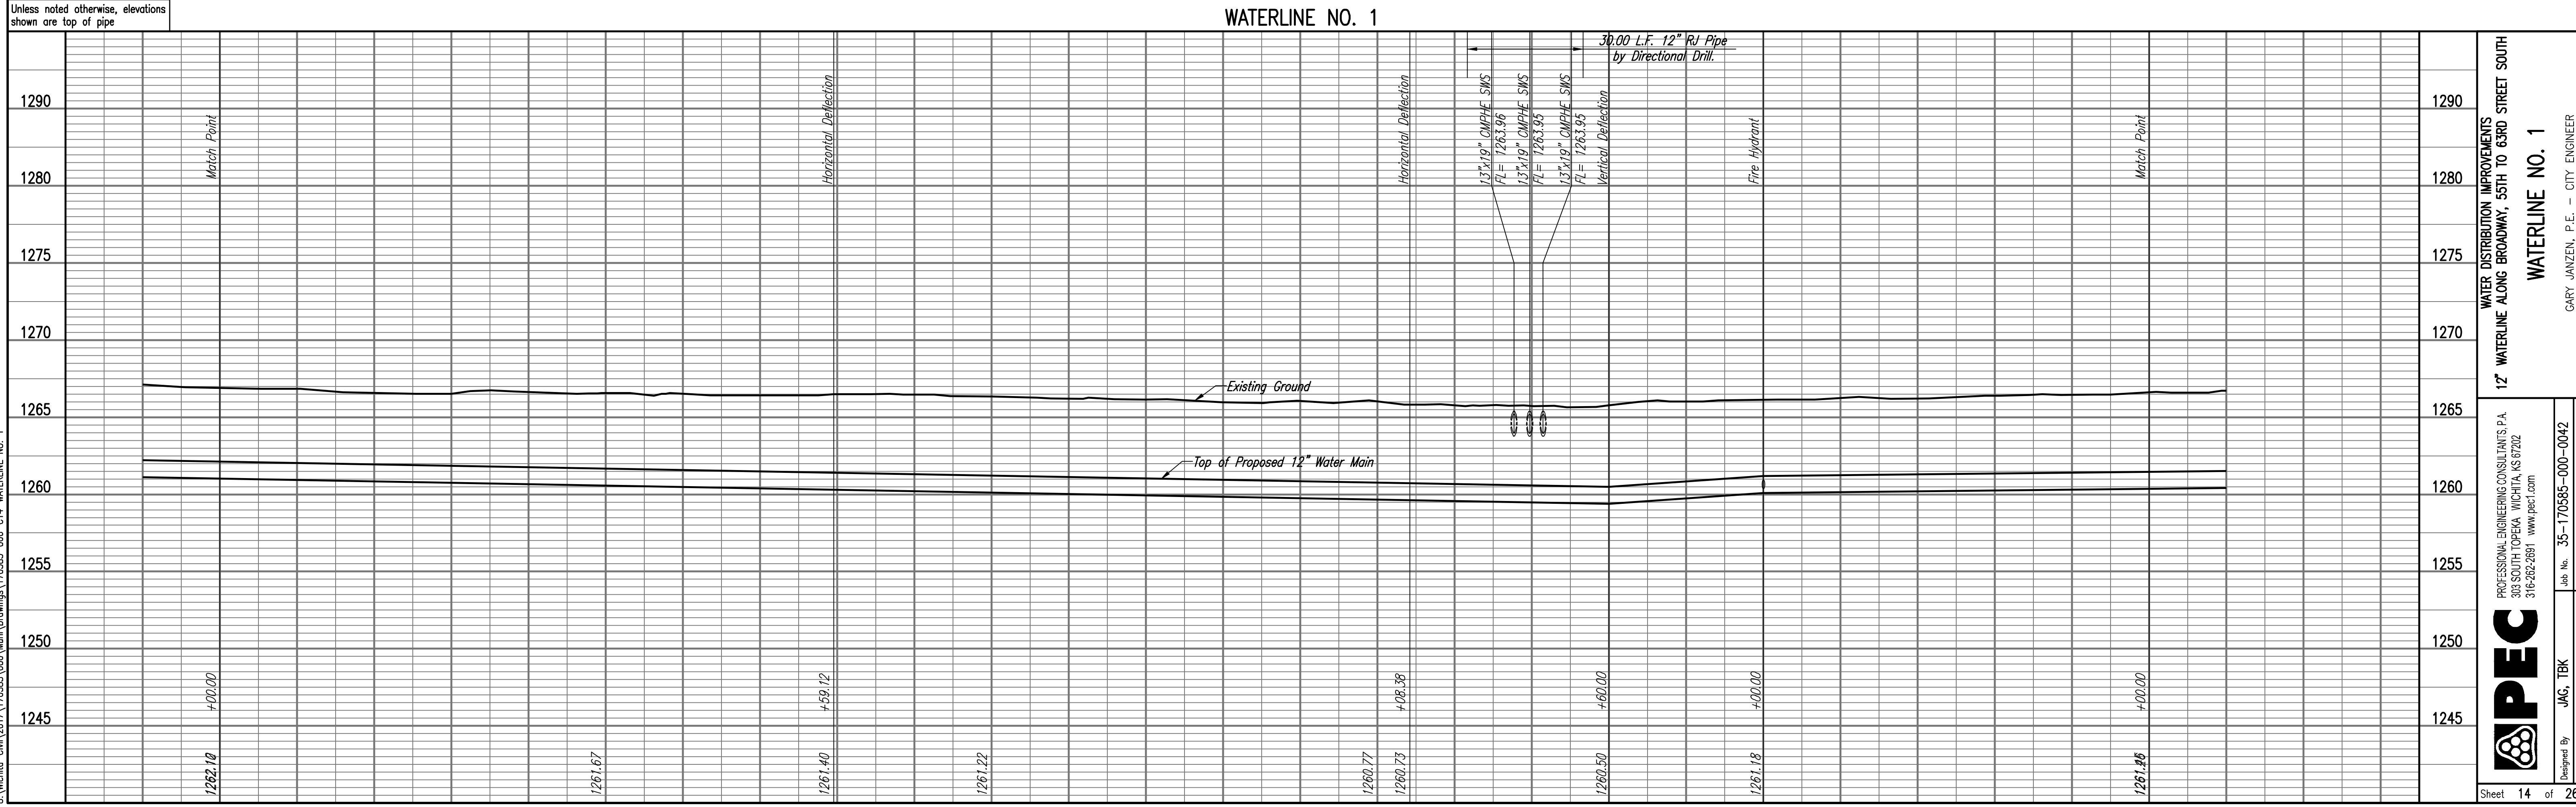
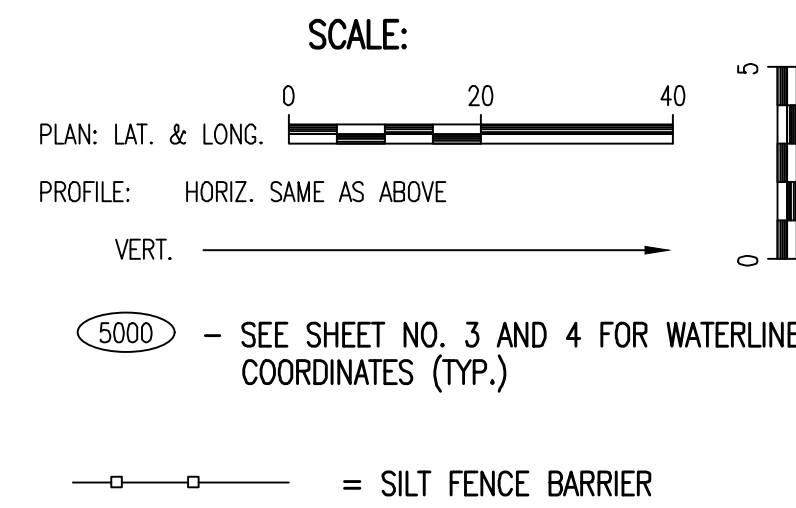


PLAN	CHECKED	DATE
	CHECKED	

PROFILE	CHECKED	DATE
	CHECKED	

Saved: 06-26-2018 8:46:23 AM by KURTIS DEKAT
 Plot Scale: 1" = 10'-0" (Horizontal) 1" = 10'-0" (Vertical)
 U:\Wichita-Civil\2017\170585\000\Wm\Drawings\170585-000-C14-WATERLINE NO. 1

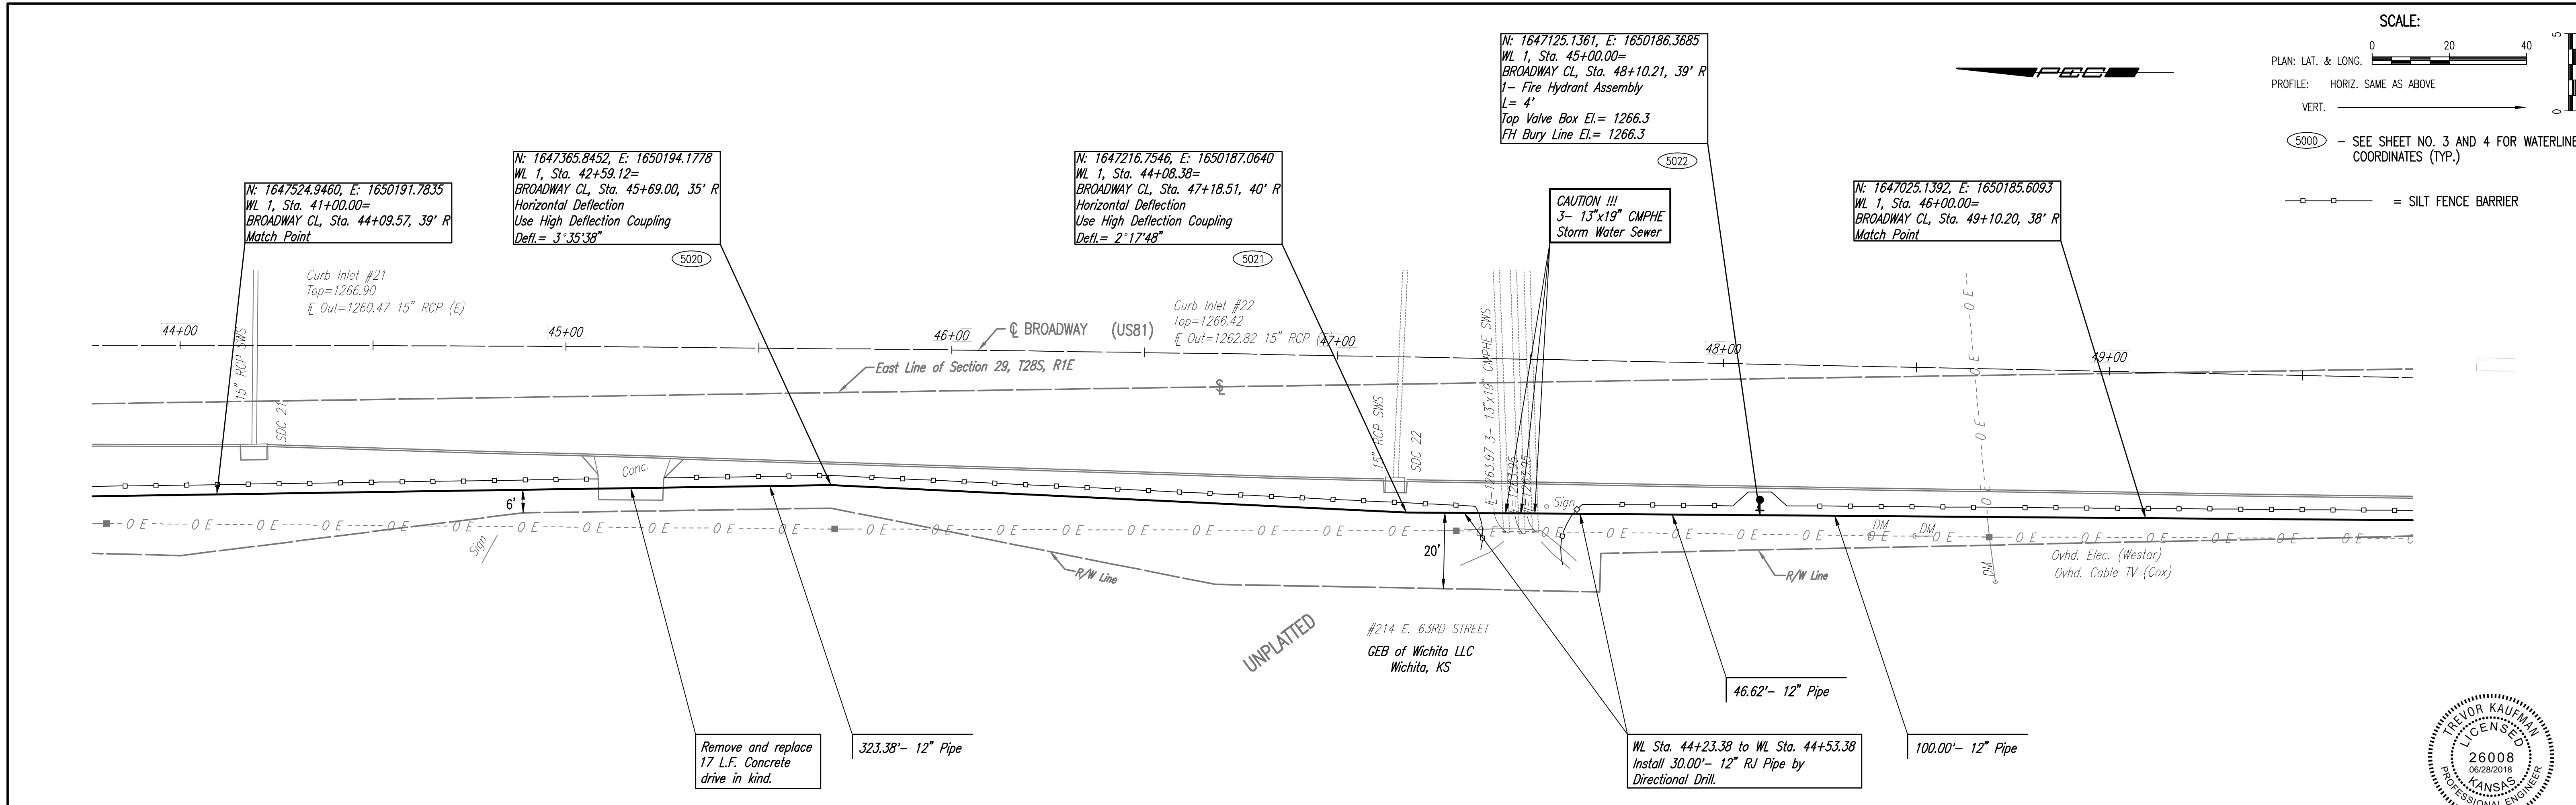

WATERLINE NO. 1

WATER DISTRIBUTION IMPROVEMENTS
 12' WATERLINE ALONG BROADWAY, 55TH TO 63RD STREET SOUTH

PEC
 PROFESSIONAL ENGINEERING CONSULTANTS P.A.
 308 SOUTH TOPEKA WICHITA, KS 67202
 316-262-2681 www.pec1.com

Designed By: JAG, TBK
 Drawn By: CSL, KTD

Job No. 35-170585-000-0042
 Date August 2017

GARY JANZEN, P.E. - CITY ENGINEER
 CITY OF WICHITA PROJECT NO. 448-90821

Sheet 14 of 26