



PLAN	CHECKED	DATE
	CHECKED	

PROFILE	CHECKED	DATE
	CHECKED	

Saved: 05-25-2018 8:29:32 AM by KURTIS DEKAT  
 Plot Scale: 1" = 10'-0" (Horizontal) 1" = 10'-0" (Vertical)  
 U:\Projects\Civil\2017\170585\000\Drawings\170585-000-007-WATERLINE NO. 1

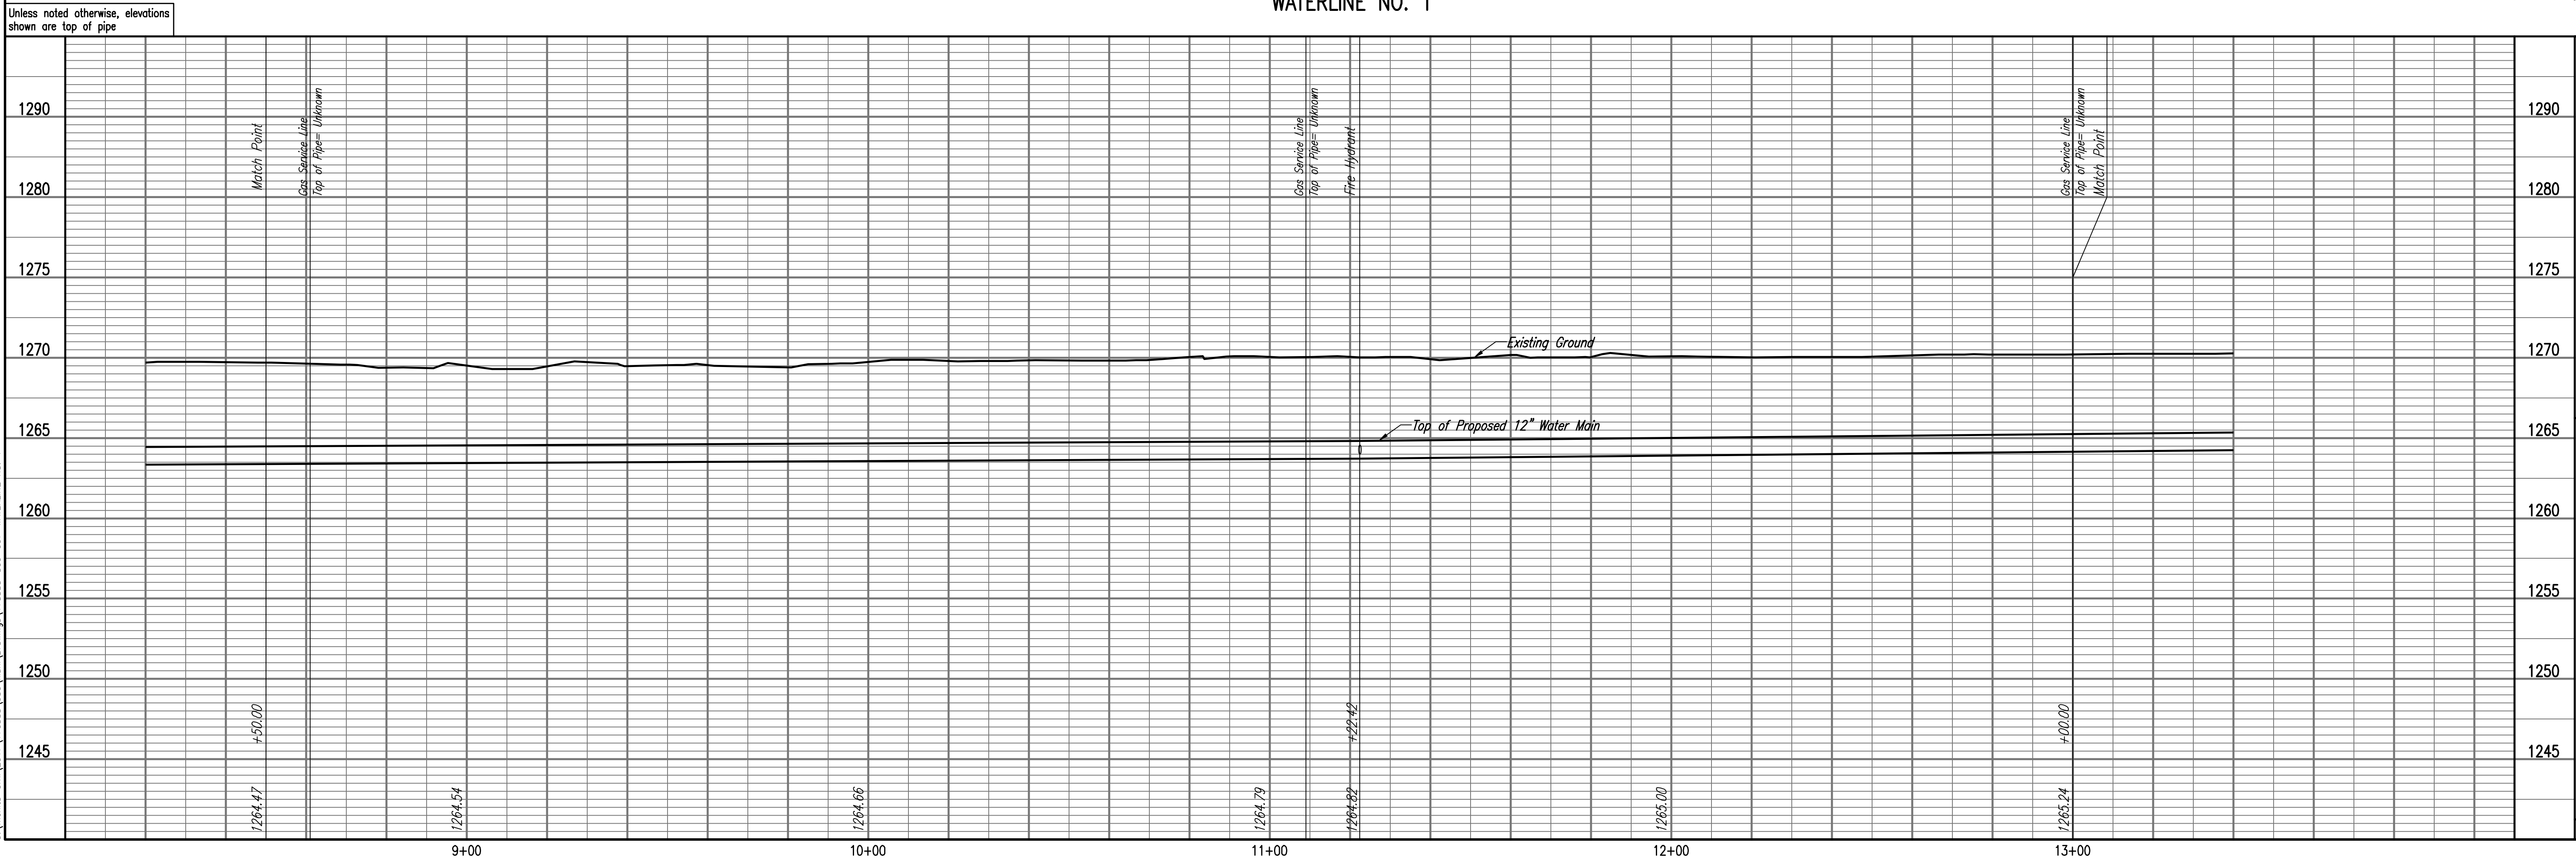

Unless noted otherwise, elevations shown are top of pipe

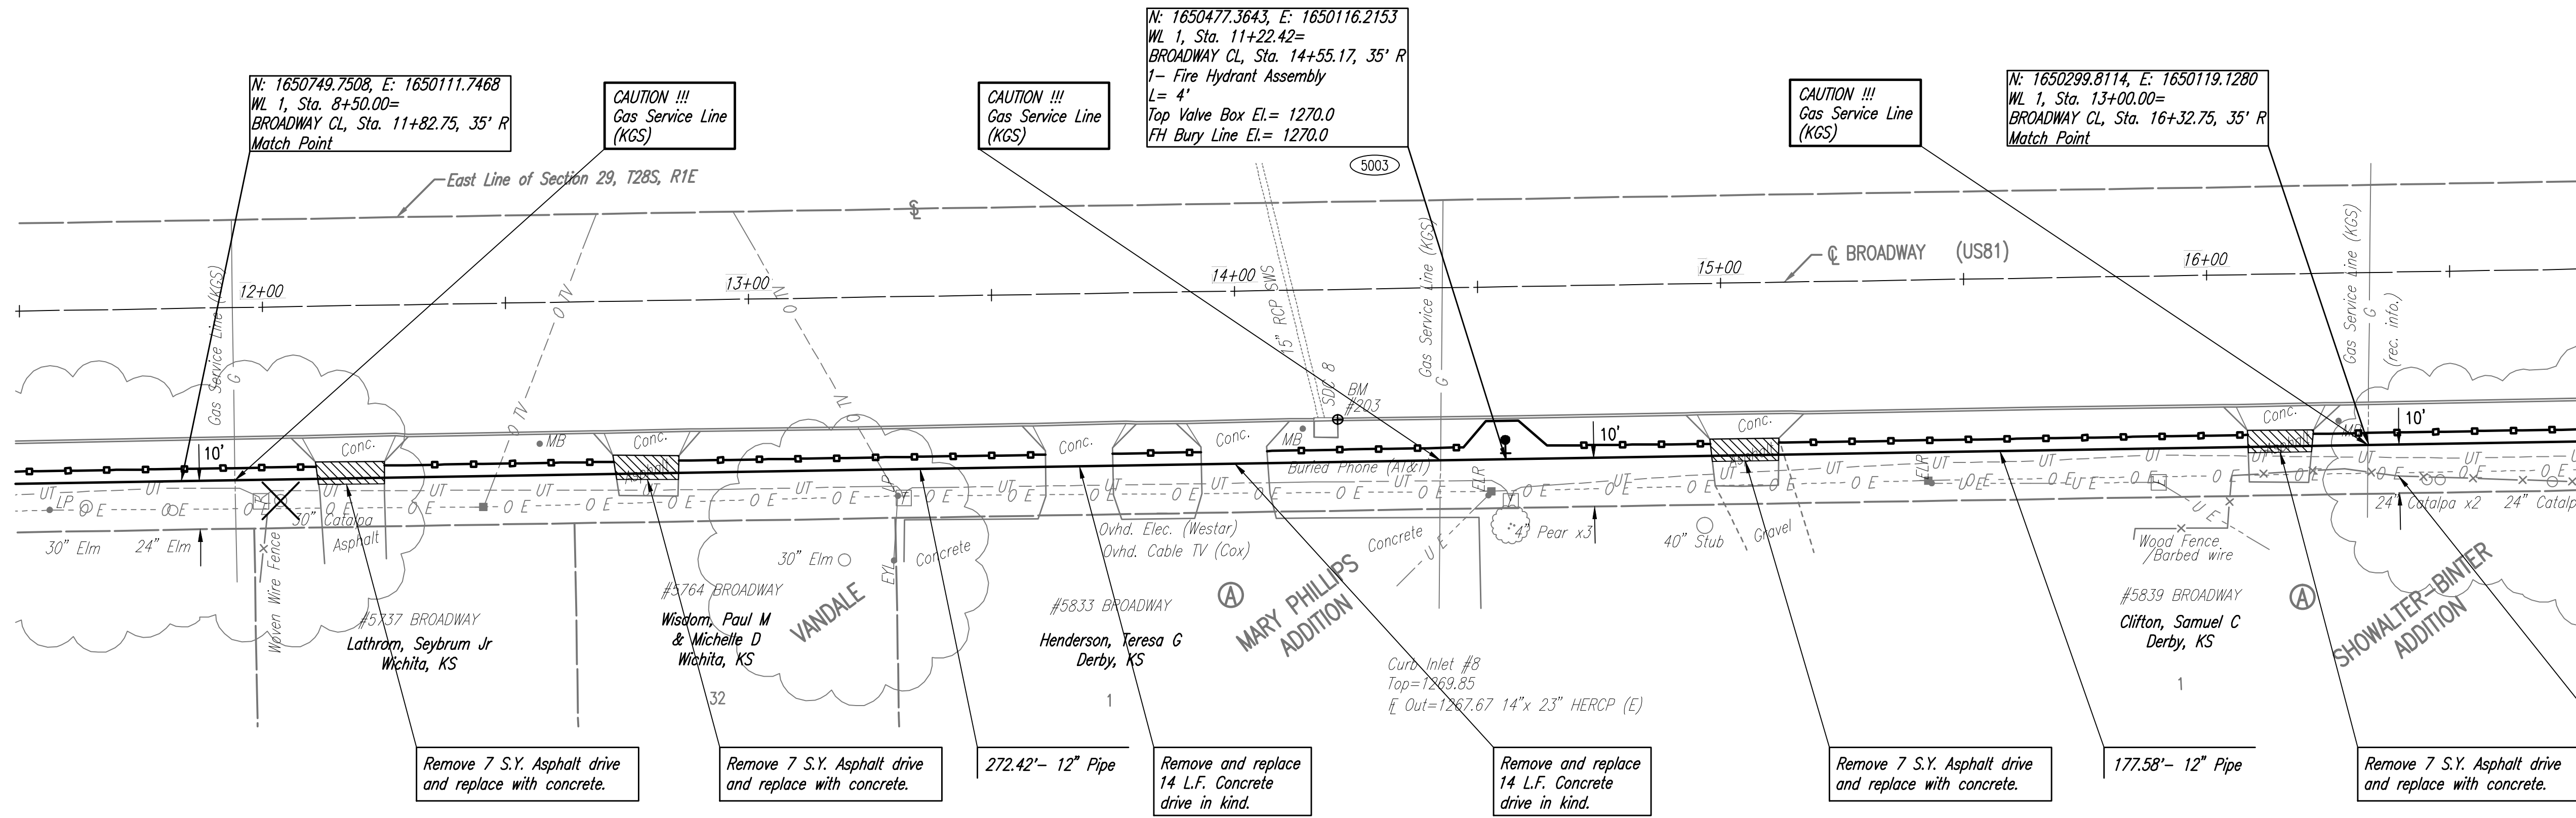

WATERLINE NO. 1

SCALE:  
 PLAN: LAT. & LONG. 0 20 40  
 PROFILE: HORIZ. SAME AS ABOVE  
 VERT. 0 5  
 (5000) - SEE SHEET NO. 3 AND 4 FOR WATERLINE COORDINATES (TYP.)  
 —○— = SILT FENCE BARRIER  
 X = TREE REMOVAL



PROFESSIONAL ENGINEERING CONSULTANTS P.A.  
 303 SOUTH TOPEKA WICHITA, KS 67202  
 316-262-2681 www.pec1.com

**PEC**

Designed By: JAG, TBK  
 Drawn By: CSL, KTD

Job No. 35-170585-000-0042  
 Date August 2017

WATER DISTRIBUTION IMPROVEMENTS  
 12" WATERLINE ALONG BROADWAY, 55TH TO 63RD STREET SOUTH  
**WATERLINE NO. 1**

GARY JANZEN, P.E. - CITY ENGINEER  
 CITY OF WICHITA PROJECT NO. 448-90821

Sheet 7 of 26