


BENCHMARKS:

BM #1: 80d Spike in West face
of North High Line Pole in
East R/W Tyler Road 1/2
mile of South of 37th Street North.
Elev. = 176.05 City Datum (1363.45 NGVD)

BM #2: "□" Cut Top of Curb on West
side of Pepper Ridge 15'± South
of Northeast Corner Lot 23, Block
5, Forest Lakes West Addition.
Elev. = 157.12 City Datum (1344.52 NGVD)

Scale: 1" = 20' Horizontal
1" = 5' Vertical
• = Iron

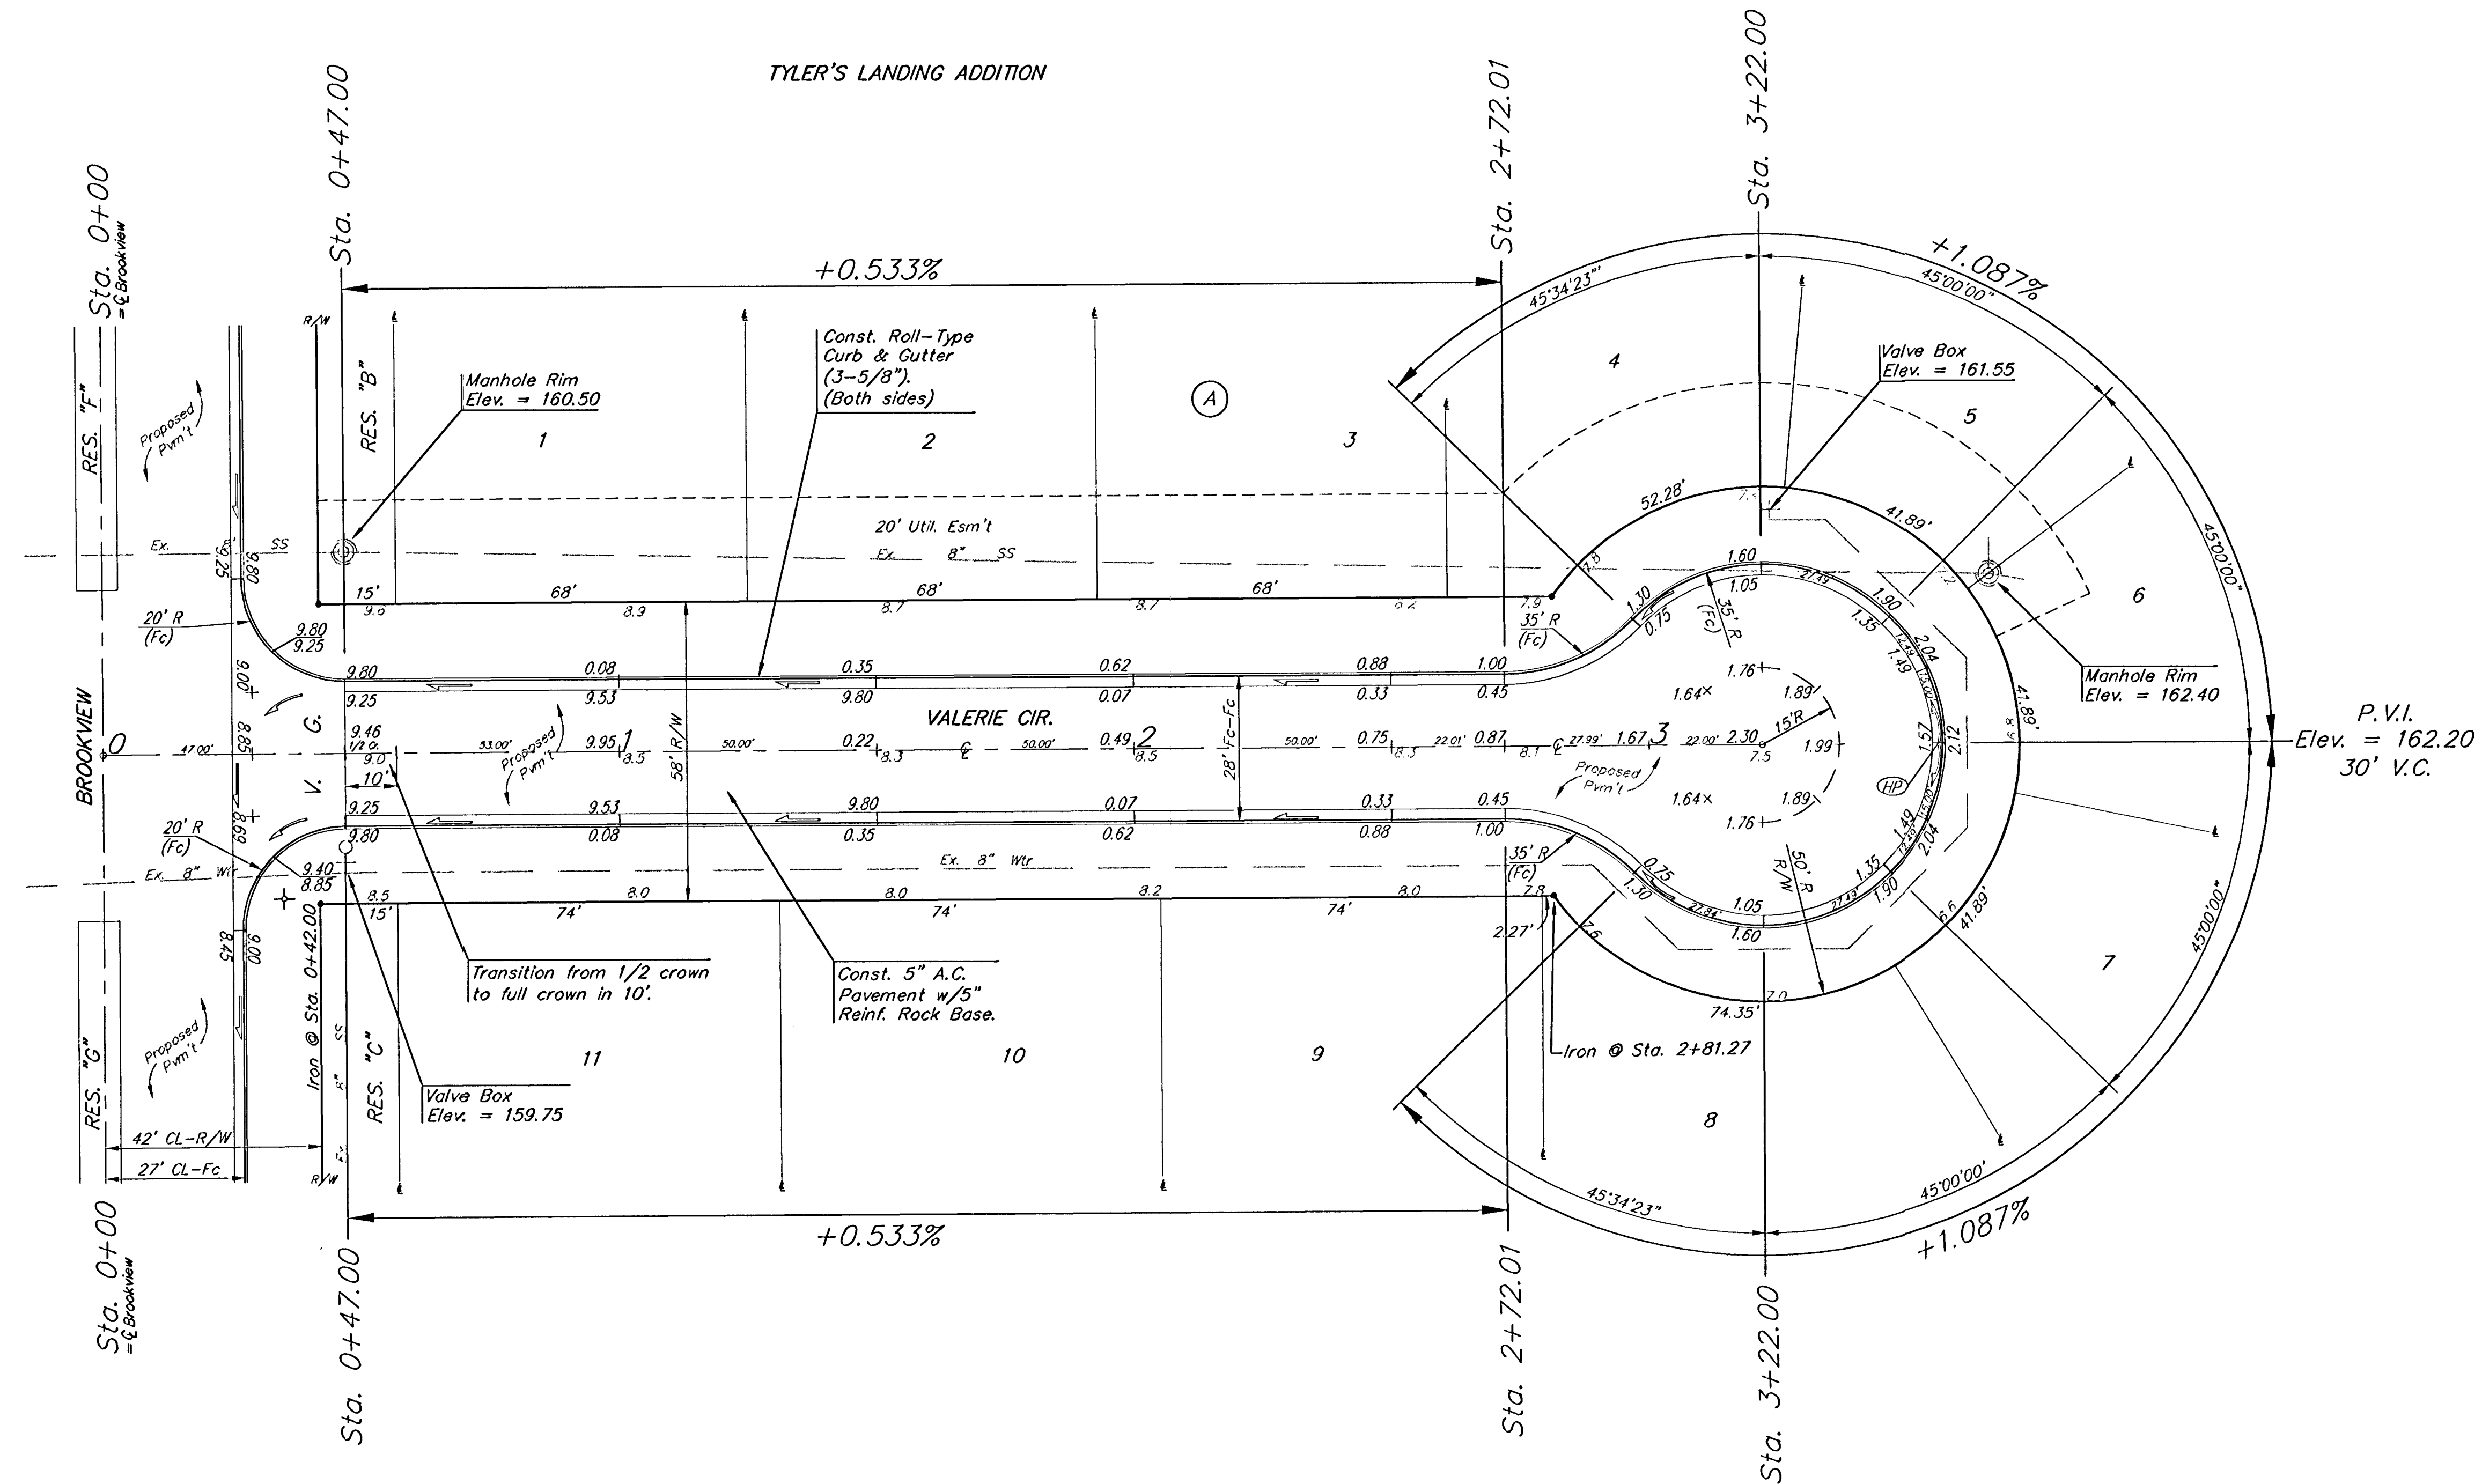

Roll-type curb & gutter to
be constructed on the pavement
on this sheet.
Top of curb elevations are given
for full-height curb.

TYLER'S LANDING ADDITION
VALERIE CIR.
LOT 1-11, BLOCK A

BAUGHMAN COMPANY P.A.
ENGINEERING, SURVEYING, & PLANNING
315-262-7271 • 315 ELLIS • WICHITA, KANSAS 67211

PROJECT NUMBER
472-63691

DESIGN NBW	DRAWN GNX	APPROVED	DATE 6/4/03	SCALE NOTED
---------------	--------------	----------	----------------	----------------

SHEET
11
OF
33

02-11-2469