

PAVING & INCIDENTAL DRAINAGE FOR  
**BAY COUNTRY (PHASE 3)**  
WHICHITA, KANSAS

©2019  
MKEC Engineering  
All Rights Reserved  
www.mkec.com  
These drawings and their contents, including, but not limited to, all concepts, designs, & ideas are the exclusive property of MKEC Engineering (MKEC), and may not be used or reproduced in any way without the express consent of MKEC.

**BUBBLE MAP**

PROJECT NO. 472-85506



DATE FEB. 2019

SCALE 1"=60'

DESIGNED DRAWN CHECKED  
GJA CRM MAB

1	PLAN REVISION	02-20-19
0	IFC	02-13-19
NO.	REVISION	DATE

SHEET NO.

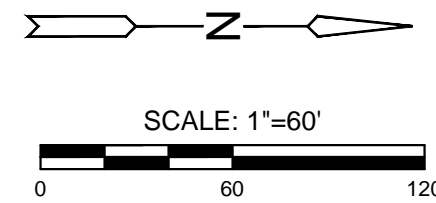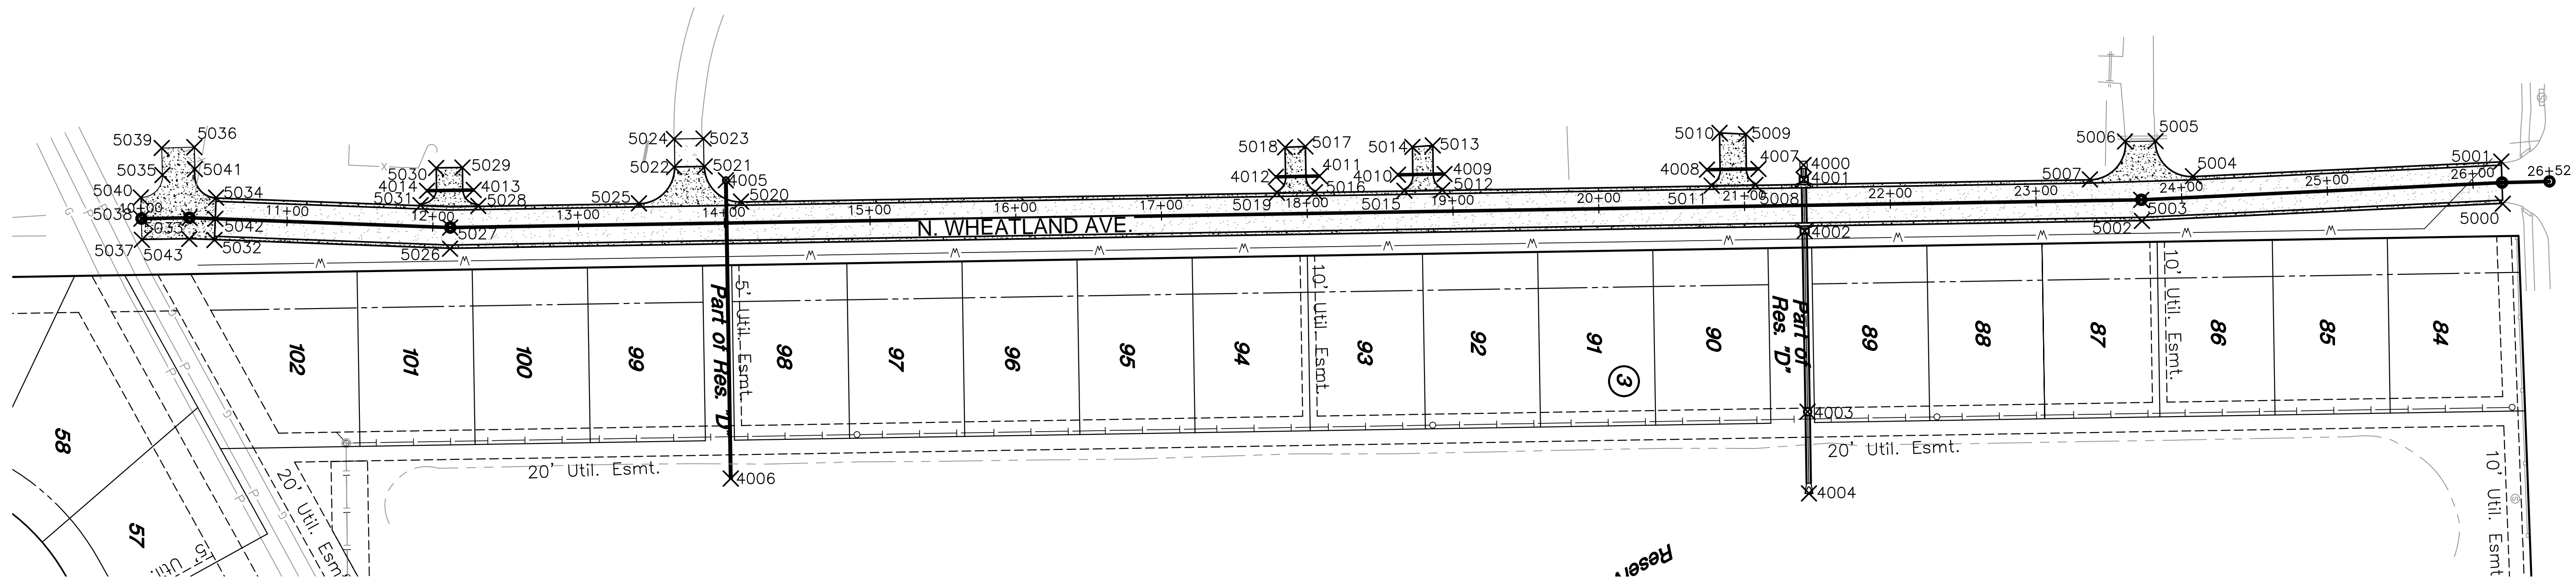

STORM WATER SEWER POINTS			
Point #	Northing	Easting	Desc.
4000	1687400.11	1604815.81	SWS LINE 1 INLET
4001	1687400.28	1604825.81	SWS LINE 1 CURB INLET
4002	1687400.86	1604861.14	SWS LINE 1 CURB INLET
4003	1687402.89	1604985.04	SWS LINE 1 MH
4004	1687403.81	1605041.03	SWS LINE 1 END SECTION
4005	1686660.78	1604826.33	SWS LINE 2 MH
4006	1686664.15	1605030.83	SWS LINE 2 END SECTION
4007	1687369.14	1604818.49	DW END SECTION
4008	1687333.90	1604819.07	DW END SECTION
4009	1687153.81	1604822.02	DW END SECTION
4010	1687121.84	1604822.55	DW END SECTION
4011	1687068.10	1604823.43	DW END SECTION
4012	1687038.12	1604823.92	DW END SECTION
4013	1686487.81	1604832.95	DW END SECTION
4014	1686455.79	1604833.48	DW END SECTION

PAVING POINTS			
Point #	Northing	Easting	Desc.
5000	1687879.79	1604842.46	PAVING BC
5001	1687878.71	1604813.48	PAVING BC
5002	1687632.23	1604854.18	PAVING PI BC
5003	1687631.77	1604839.68	PAVING PI CL
5004	1687667.26	1604823.49	PAVING BC
5005	1687641.61	1604799.42	PAVING BC
5006	1687620.61	1604799.76	PAVING BC
5007	1687596.53	1604825.76	PAVING BC
5008	1687367.07	1604829.53	PAVING BC
5009	1687360.55	1604794.69	PAVING BC
5010	1687342.48	1604793.82	PAVING BC
5011	1687337.07	1604830.02	PAVING BC
5012	1687152.27	1604833.05	PAVING BC
5013	1687145.77	1604802.45	PAVING DW
5014	1687131.78	1604803.49	PAVING DW
5015	1687126.27	1604833.48	PAVING BC
5016	1687064.92	1604834.48	PAVING BC
5017	1687058.40	1604803.13	PAVING DW
5018	1687044.41	1604803.71	PAVING DW
5019	1687038.92	1604834.90	PAVING BC
5020	1686671.19	1604840.94	PAVING BC
5021	1686646.29	1604816.85	PAVING BC

PAVING POINTS			
Point #	Northing	Easting	Desc.
5022	1686625.29	1604817.19	PAVING BC
5023	1686645.47	1604797.67	PAVING
5024	1686625.19	1604797.99	PAVING
5025	1686601.20	1604842.09	PAVING BC
5026	1686471.58	1604873.22	PAVING PI BC
5027	1686471.69	1604858.72	PAVING PI CL
5028	1686491.00	1604843.90	PAVING BC
5029	1686480.06	1604817.58	PAVING DW
5030	1686462.06	1604817.87	PAVING DW
5031	1686451.37	1604843.45	PAVING DW
5032	1686310.01	1604867.22	PAVING PI BC
5033	1686292.83	1604852.07	PAVING PI CL
5034	1686311.09	1604838.24	PAVING BC
5035	1686274.24	1604822.75	PAVING BC
5036	1686296.15	1604803.63	PAVING BC
5037	1686260.22	1604867.11	PAVING BC
5038	1686259.86	1604852.62	PAVING CL
5039	1686273.78	1604804.18	PAVING
5040	1686259.50	1604838.13	PAVING
5041	1686296.53	1604818.62	PAVING BC
5042	1686310.55	1604852.73	PAVING CL
5043	1686292.68	1604866.57	PAVING PI BC