




24.99'  $\begin{matrix} \nearrow \\ \searrow \end{matrix}$   $\begin{matrix} EXC = 10.3 \\ LF = 10.5 \\ CF = 2.1 \end{matrix}$

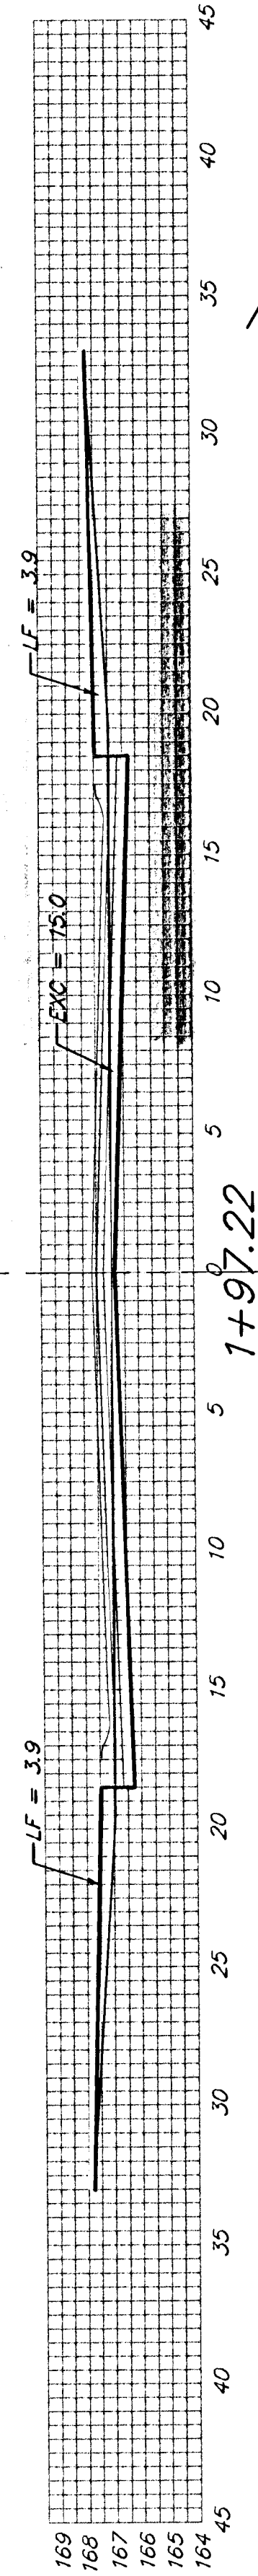


47.22'  $\begin{matrix} \nearrow \\ \searrow \end{matrix}$   $\begin{matrix} EXC = 26.2 \\ LF = 13.6 \\ CF = 0.0 \end{matrix}$

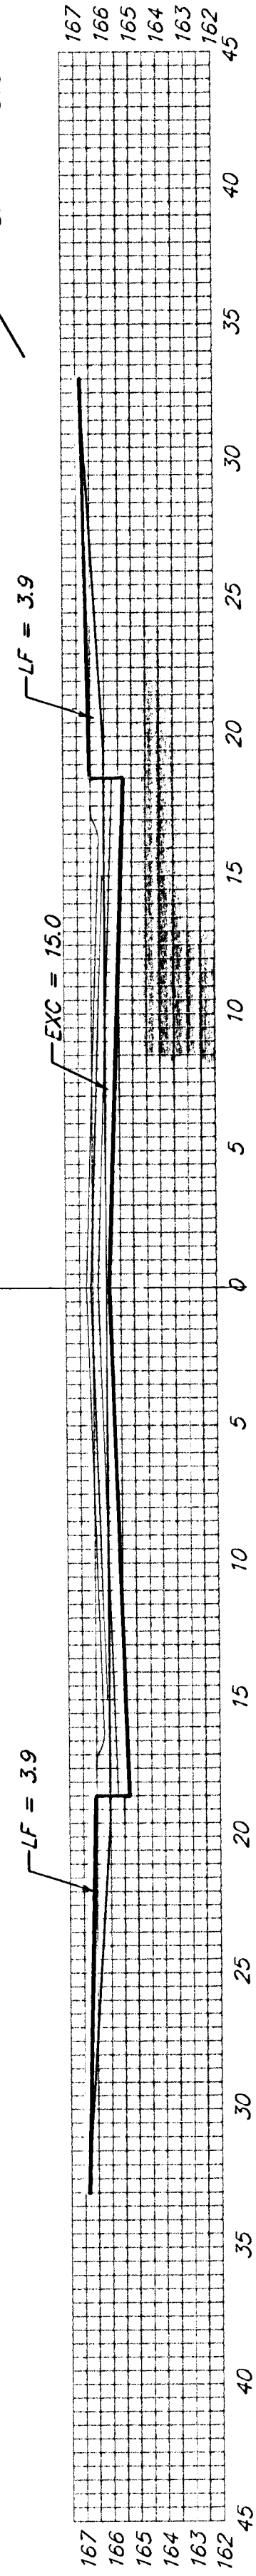


50'  $\begin{matrix} \nearrow \\ \searrow \end{matrix}$   $\begin{matrix} EXC = 27.8 \\ LF = 14.4 \\ CF = 0.0 \end{matrix}$

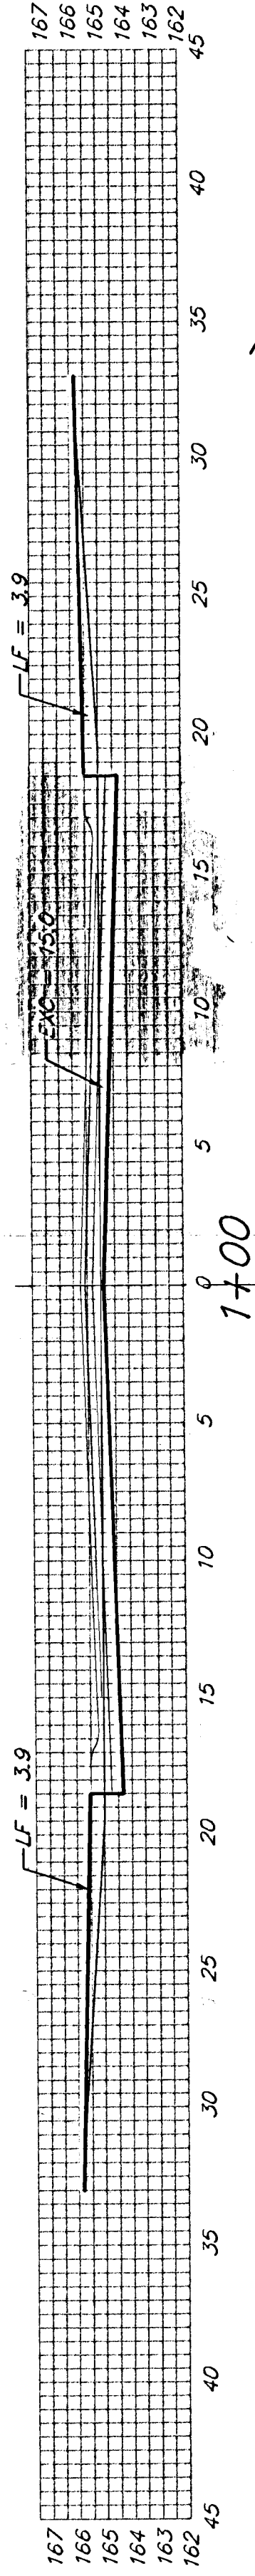

50'  $\begin{matrix} \nearrow \\ \searrow \end{matrix}$   $\begin{matrix} EXC = 27.8 \\ LF = 14.4 \\ CF = 0.0 \end{matrix}$

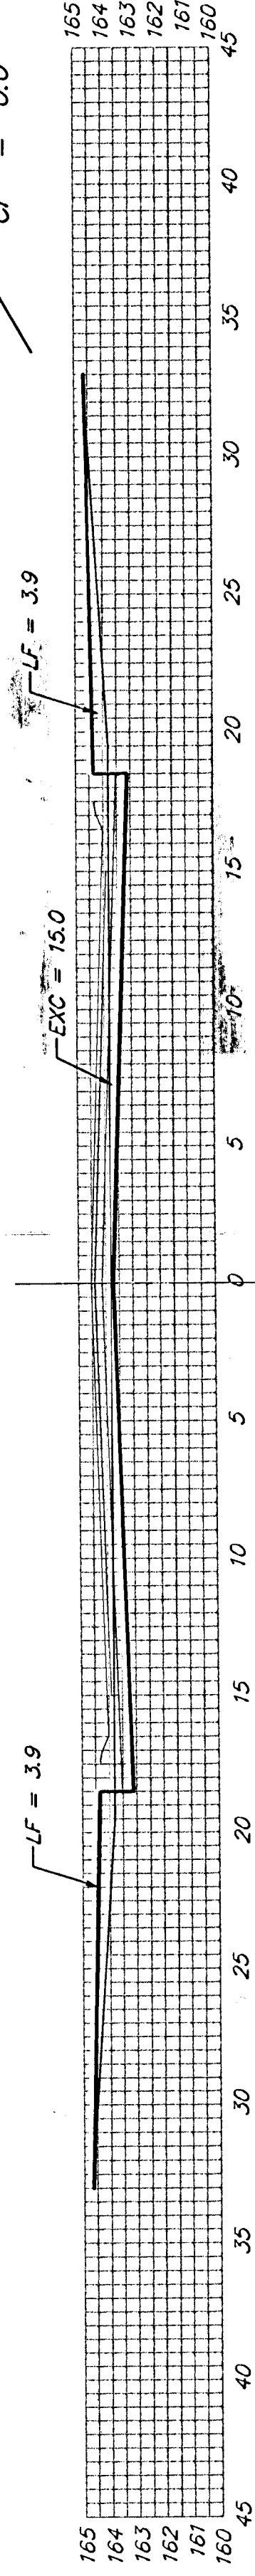

17.29'  $\begin{matrix} \nearrow \\ \searrow \end{matrix}$   $\begin{matrix} EXC = 9.6 \\ LF = 5.0 \\ CF = 0.0 \end{matrix}$

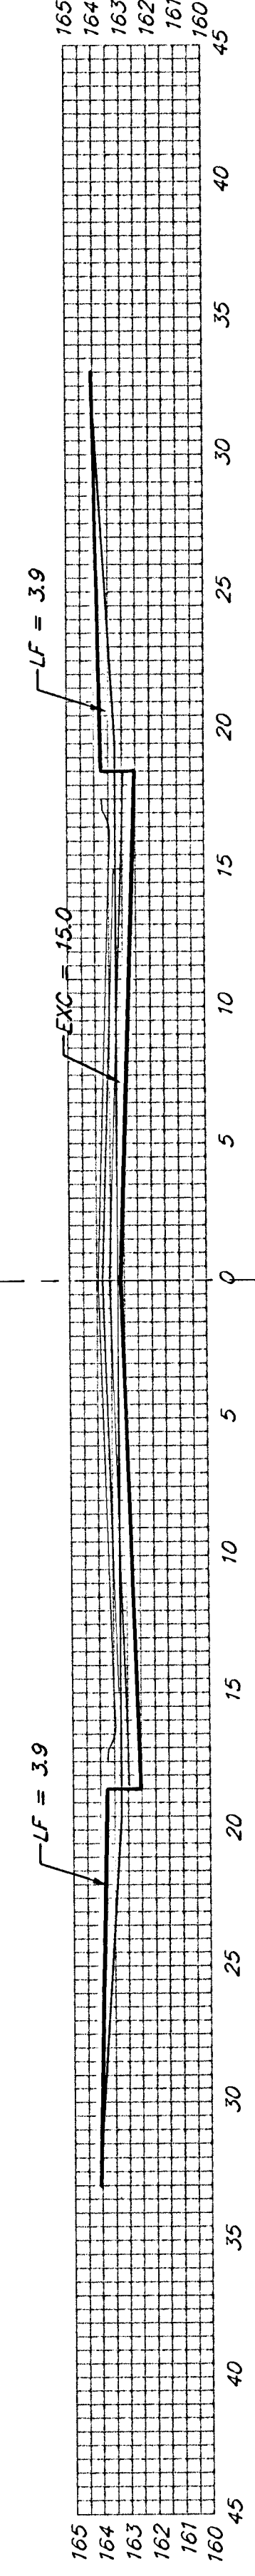

VALERIE CIR. (Lots 8-16, BLK B)

Sheet Totals:  
Excavation = 101.7 C.Y.  
Loose Fill = 57.9 C.Y.  
Compacted Fill = 2.1 C.Y.