


BENCHMARKS:

BM #1: 80d Spike in West face
of North High Line Pole in
East R/W Tyler Road 1/2
mile of South of 37th Street North.
Elev. = 176.05 City Datum (1363.45 NGVD)

BM #2: "□" Cut Top of Curb on West
side of Pepper Ridge 15'± South
of Northeast Corner Lot 23, Block
5, Forest Lakes West Addition.
Elev. = 157.12 City Datum (1344.52 NGVD)

TYLER'S LANDING ADDITION

Scale: 1" = 20' Horizontal
• = Iron

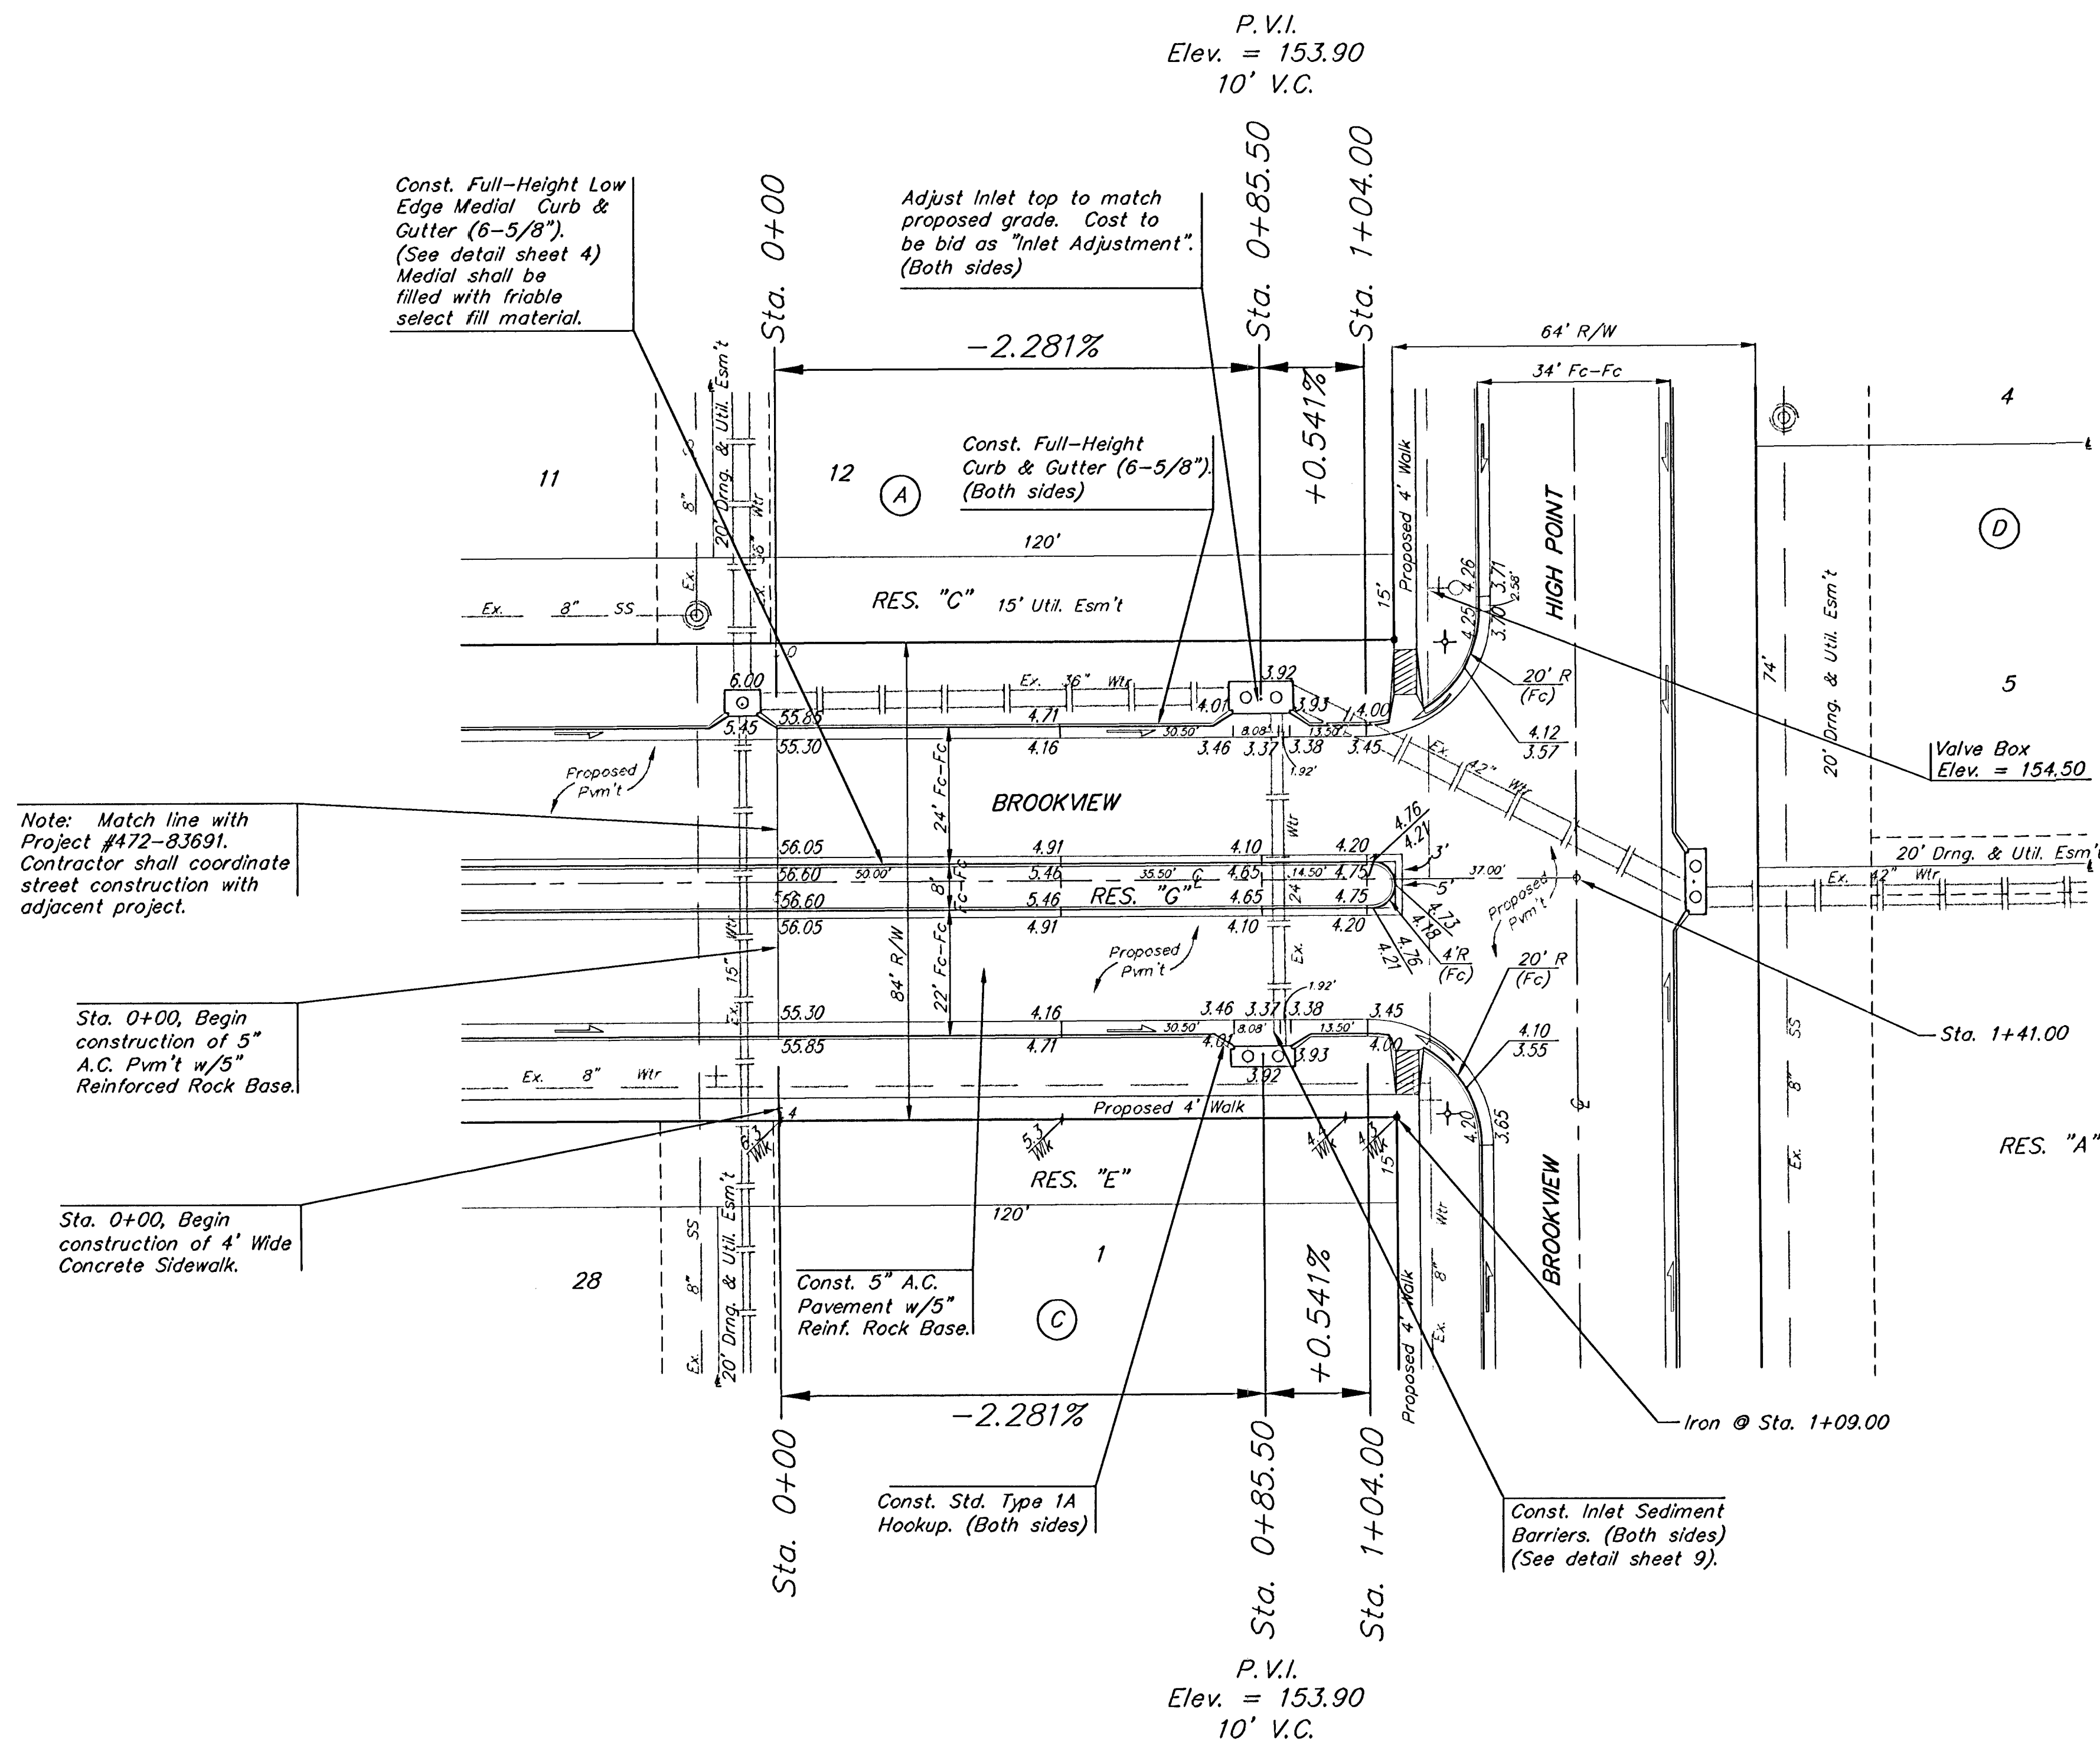

TYLER'S LANDING ADDITION BROOKVIEW STA. 0+00 TO STA. 1+04.00				
BAUGHMAN COMPANY P.A. ENGINEERING, SURVEYING, & PLANNING 318-202-7271 • 315 ELLIS • WICHITA, KANSAS 67211				
PROJECT NUMBER 472-83892				
DESIGN NBW	DRAWN GNX	APPROVED	DATE 6/4/03	SCALE NOTED
SHEET 12 OF 24				Tyler's Landing (P2) (S1) 03-03-05-00