


DSNR_CDD OPER: DEP SCALE: 1"=20.00
C:\1999\191\27\000\STR25-31 06-12-2002 08:43:53 am

SCALE: 1"=20'

WATER VALVE BOX ELEVATIONS			
STREET	STATION	OFFSET	PROPOSED ELEVATION
CHAPEL HILL	28+30.30	23.0' RT.	186.1
CHAPEL HILL	28+37.51	23.0' RT.	186.0

PROJECT NO.	SHEET NO.	TOTAL SHEETS
472-76-245-83077-000-000-001	5	60

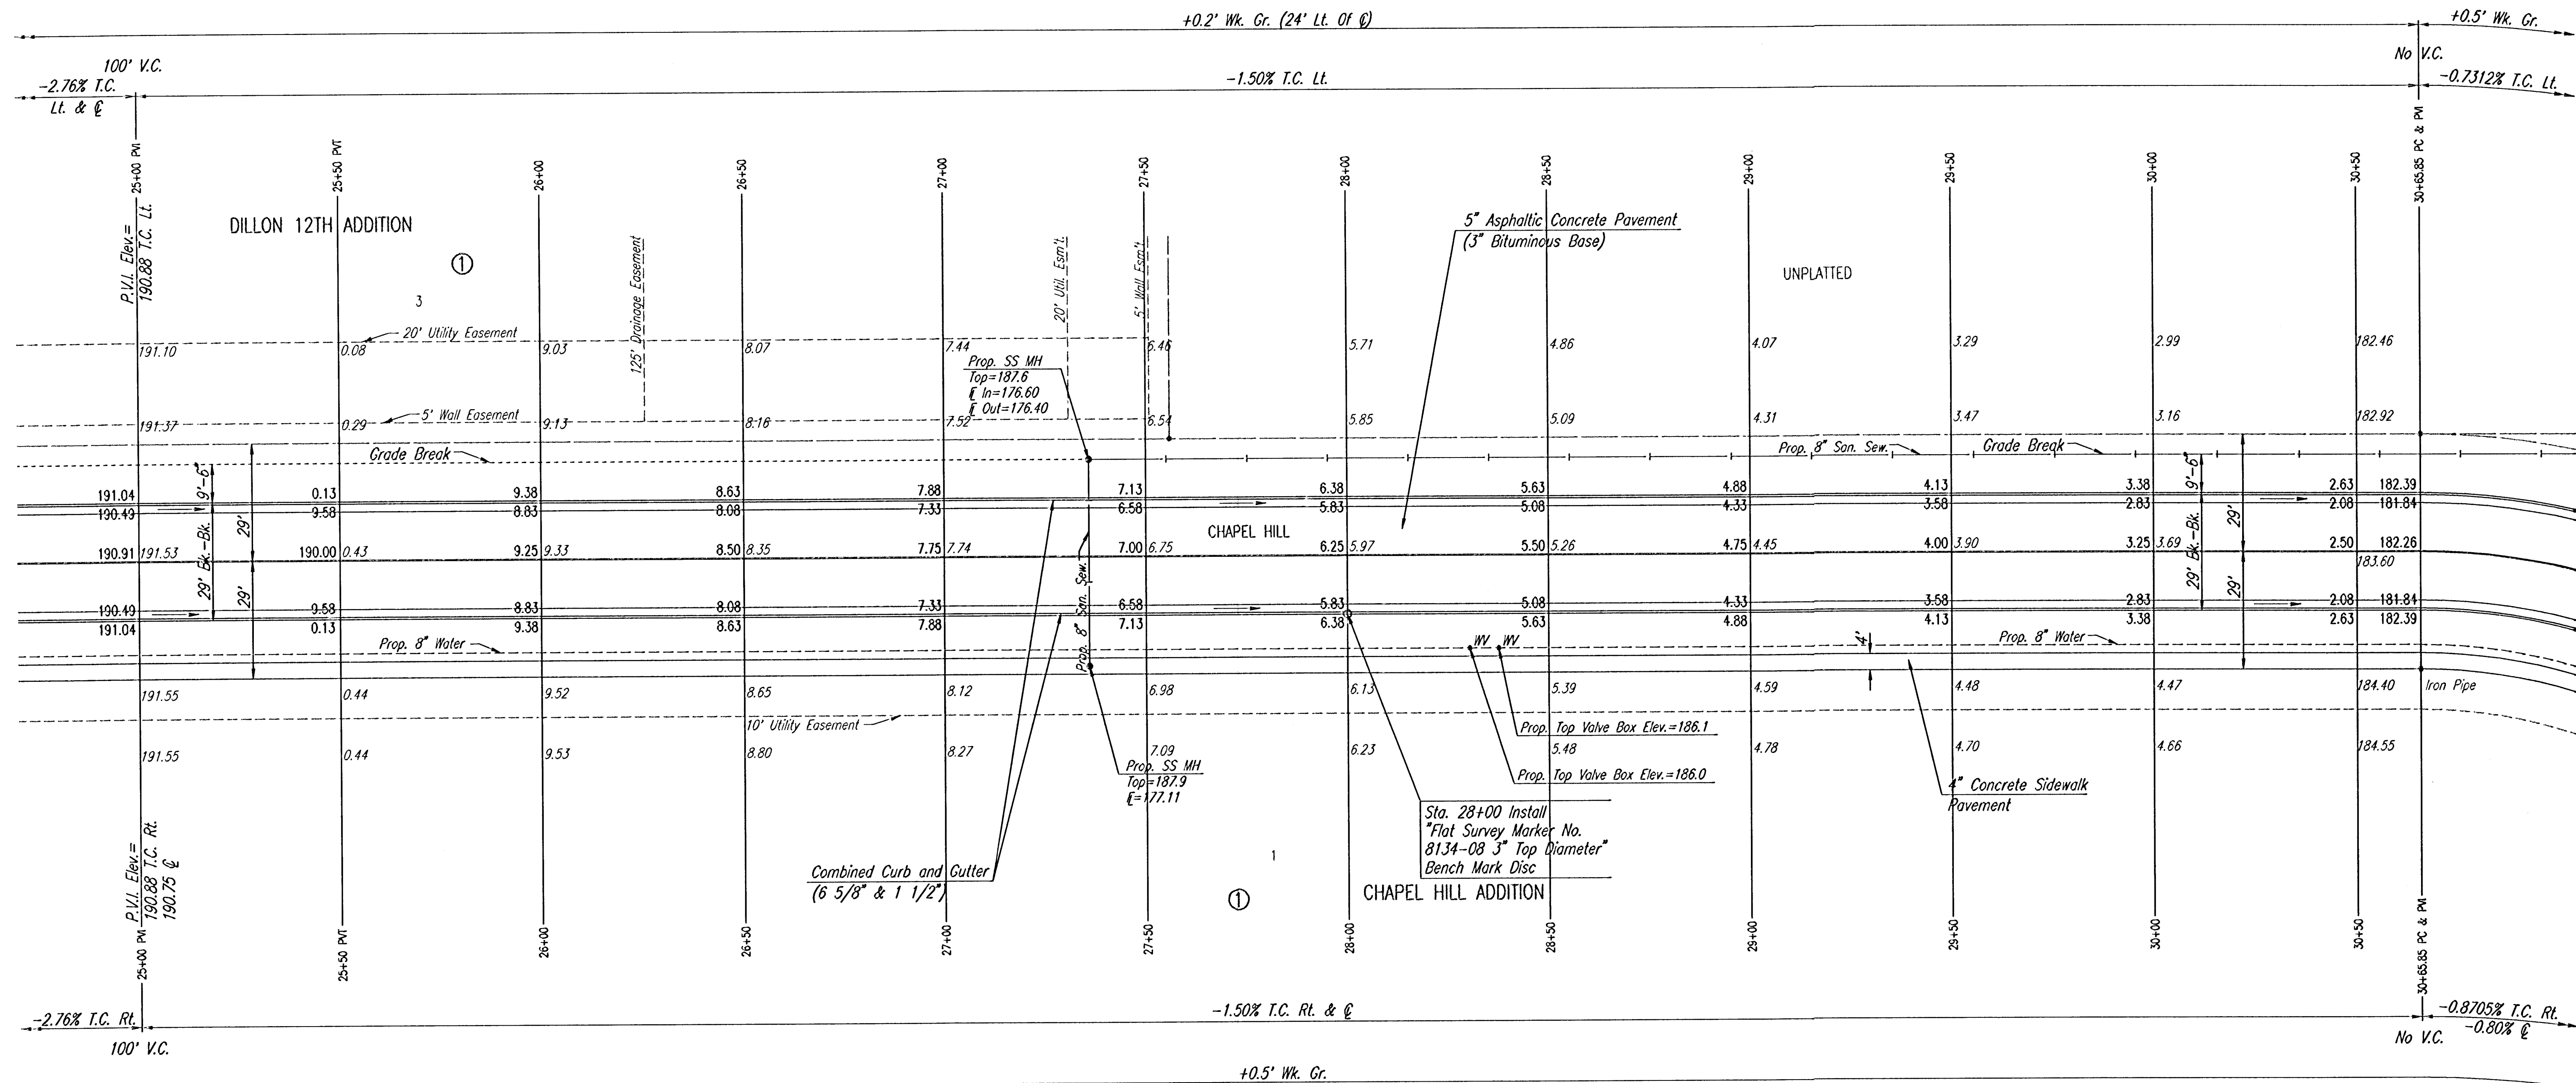

NOTE: SEE SH. NO. 4 FOR GRADING DETAIL LEFT.

CHAPEL HILL ADDITION

CHAPEL HILL
STA. 25+00.00 TO STA. 30+65.85

Professional Engineering Consultants, P.A.
303 S. TOPEKA • WICHITA, KANSAS 67202
316-262-2691 • FAX 316-262-3003

Designed by	BER, GDD	Checked by	
Drawn by	DEP	Date	JANUARY, 2001
		Job No.	99127