
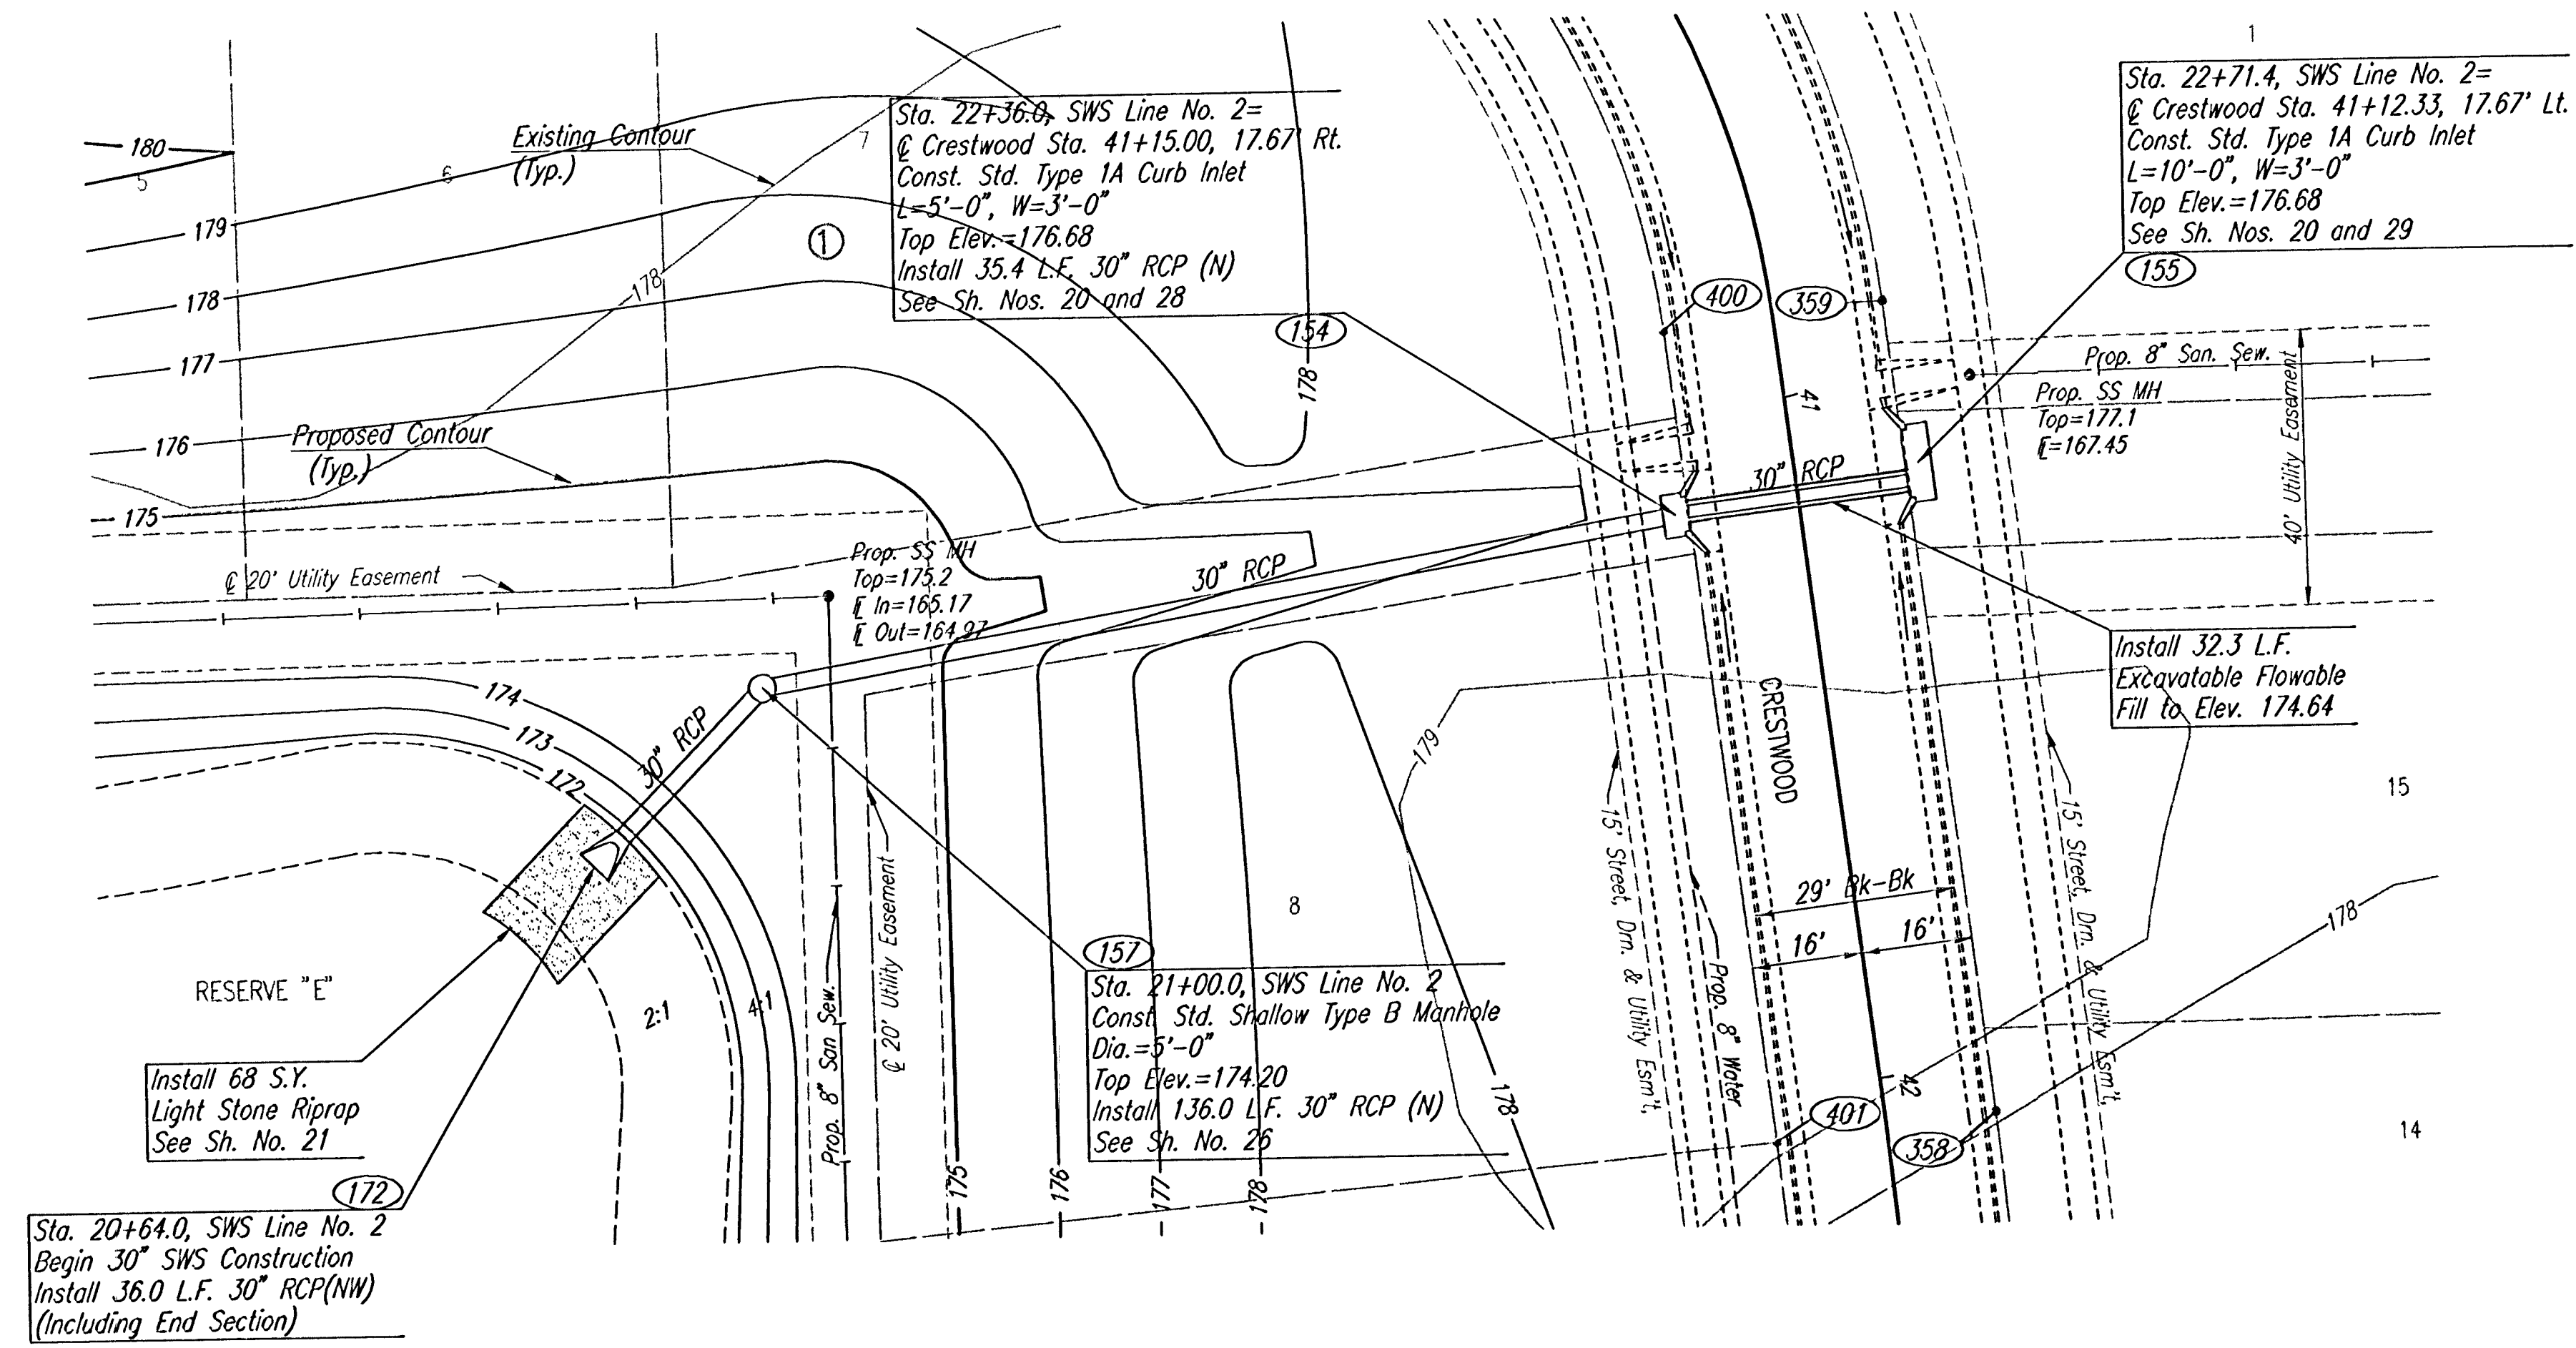


DSNR: G20 OPER. DEP SCALE: 1"=20.00
G:\1999\99127\000\SWS\LINE2 06-12-2002 09:39:55 am

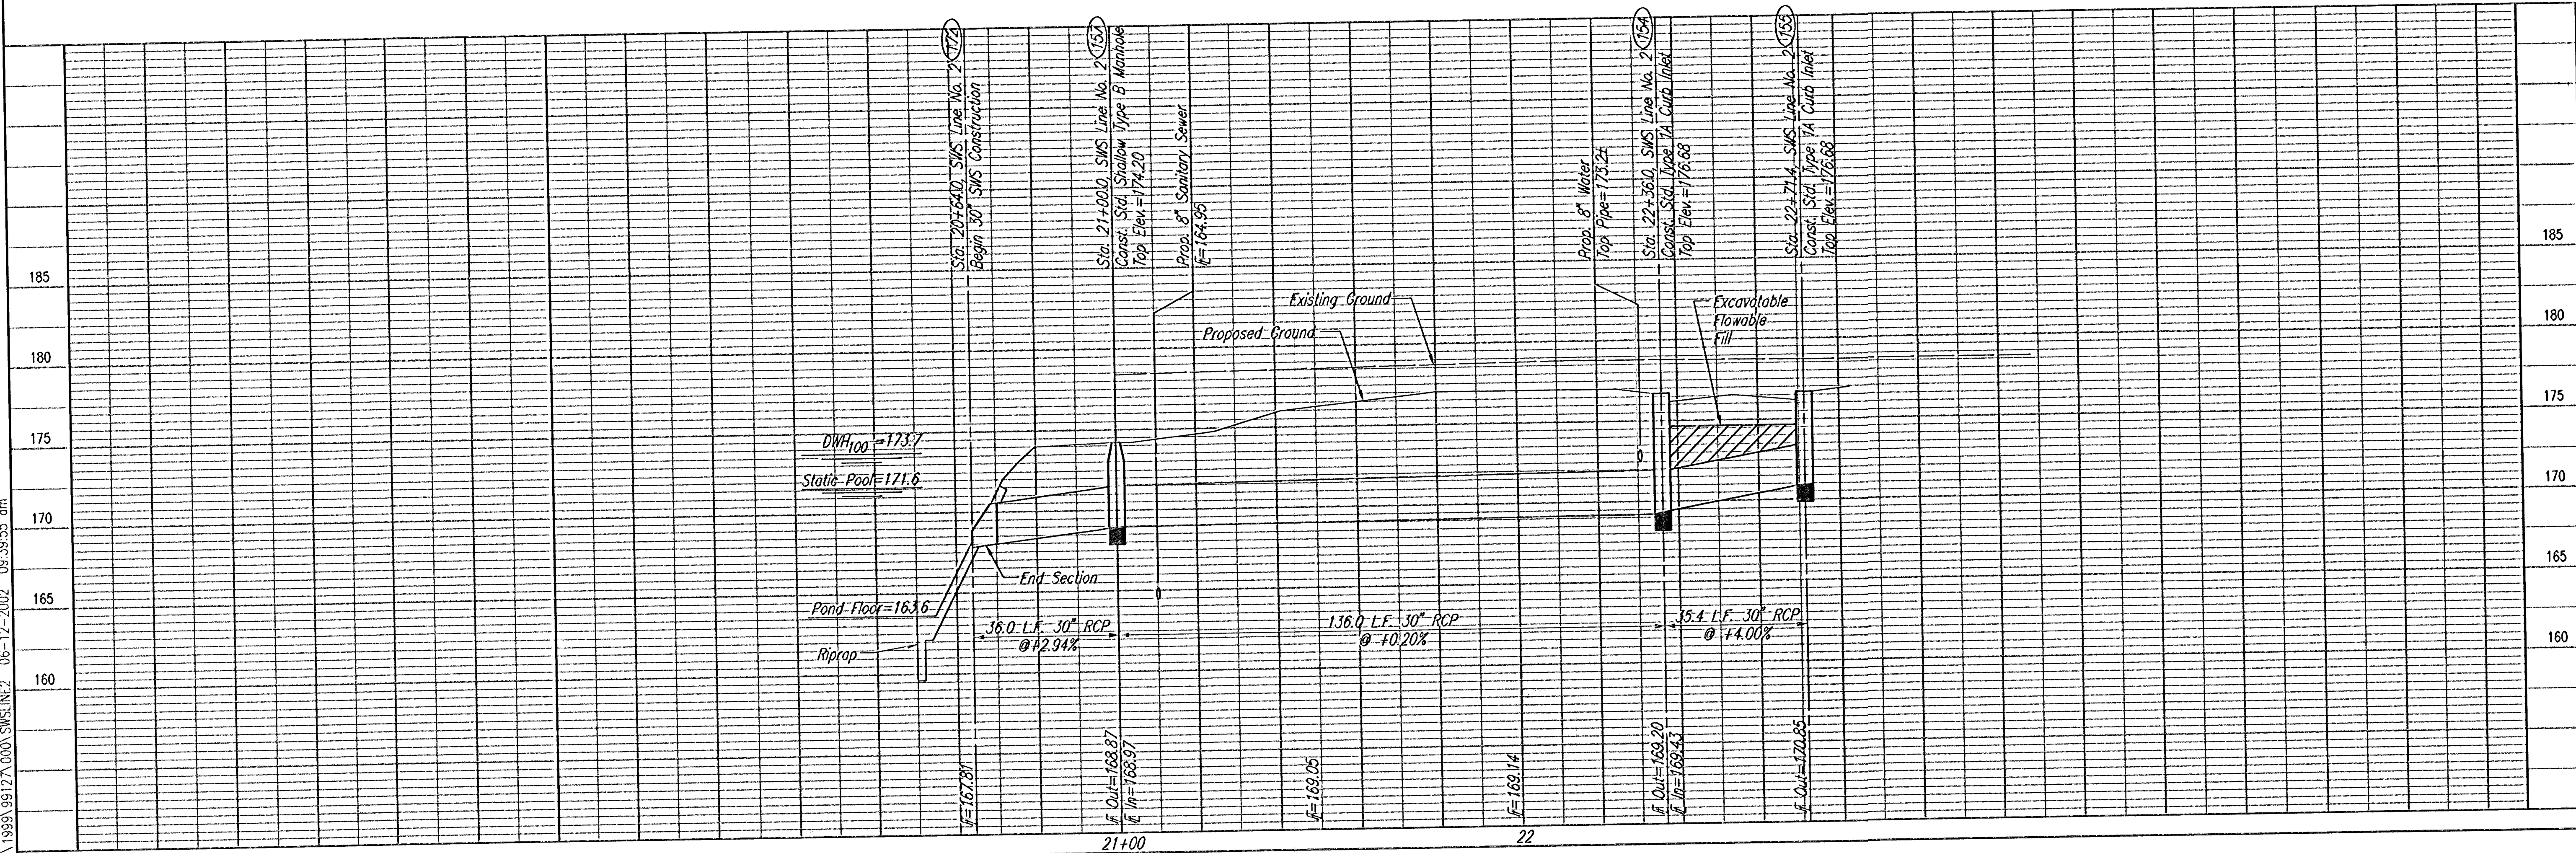

SCALE: 1"=20'

300 COORDINATE POINT NUMBER
SEE SH. NO. 13 FOR COORDINATES

SWS LINE NO. 2
STA. 20+64.0 TO STA. 22+71.4

Professional Engineering Consultants, P.A.
303 S. TOPEKA - WICHITA, KANSAS 67202
316-262-2601 • FAX 316-262-3003
Designed by: BCS, CDD
Drawn by: SDO
Job No. 99127
Date: JANUARY, 2001