


NO.	NOTE BOOK	AREAS CHECKED	TEMPLATE

i: 1999/99127/xchapel1.dgn
Date Plotted: 8-2-99

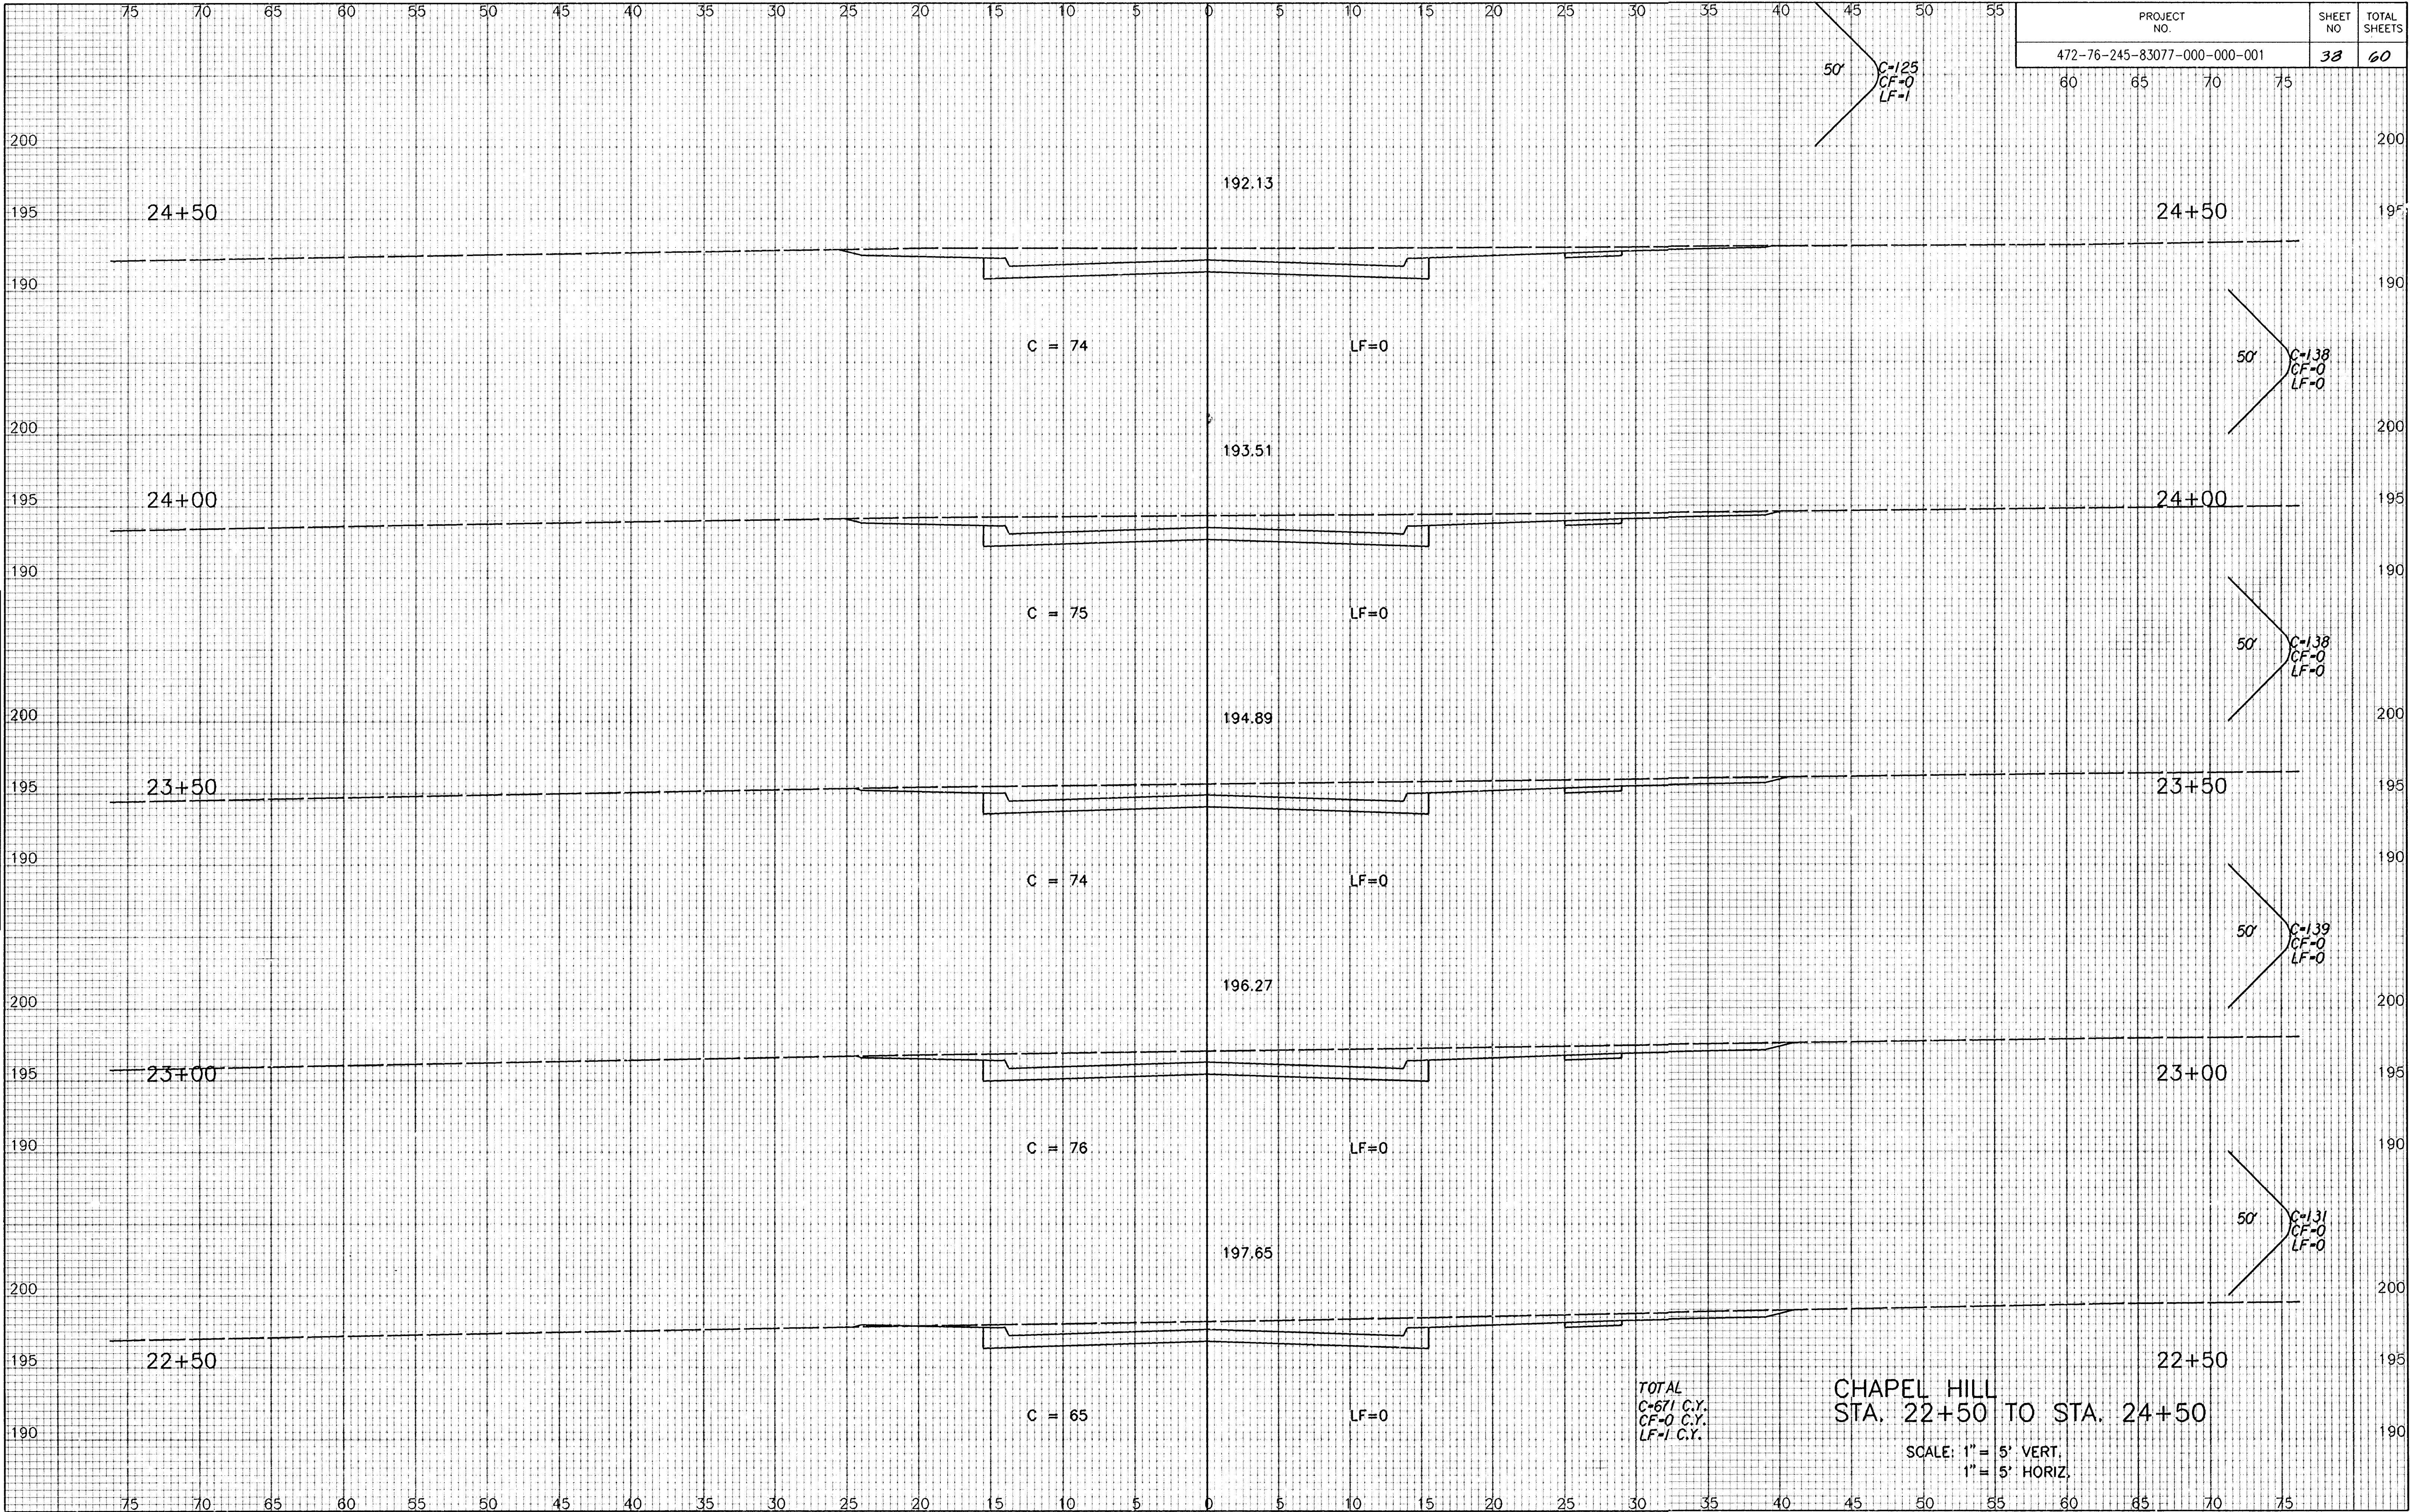

PROJECT NO.	SHEET NO.	TOTAL SHEETS
472-76-245-83077-000-000-001	38	60