


Drawing Name: i/1999.  
Date Plotted: 8-2-99

|                     |                                    |
|---------------------|------------------------------------|
| <b>FINAL SURVEY</b> | SURVEYED _____ BY _____ DATE _____ |
| <b>NOTE BOOK</b>    | PLOTTED _____                      |
|                     | TEMPLATE _____                     |
|                     | AREAS _____                        |
| <b>NO.</b>          | AREAS CHECKED _____                |

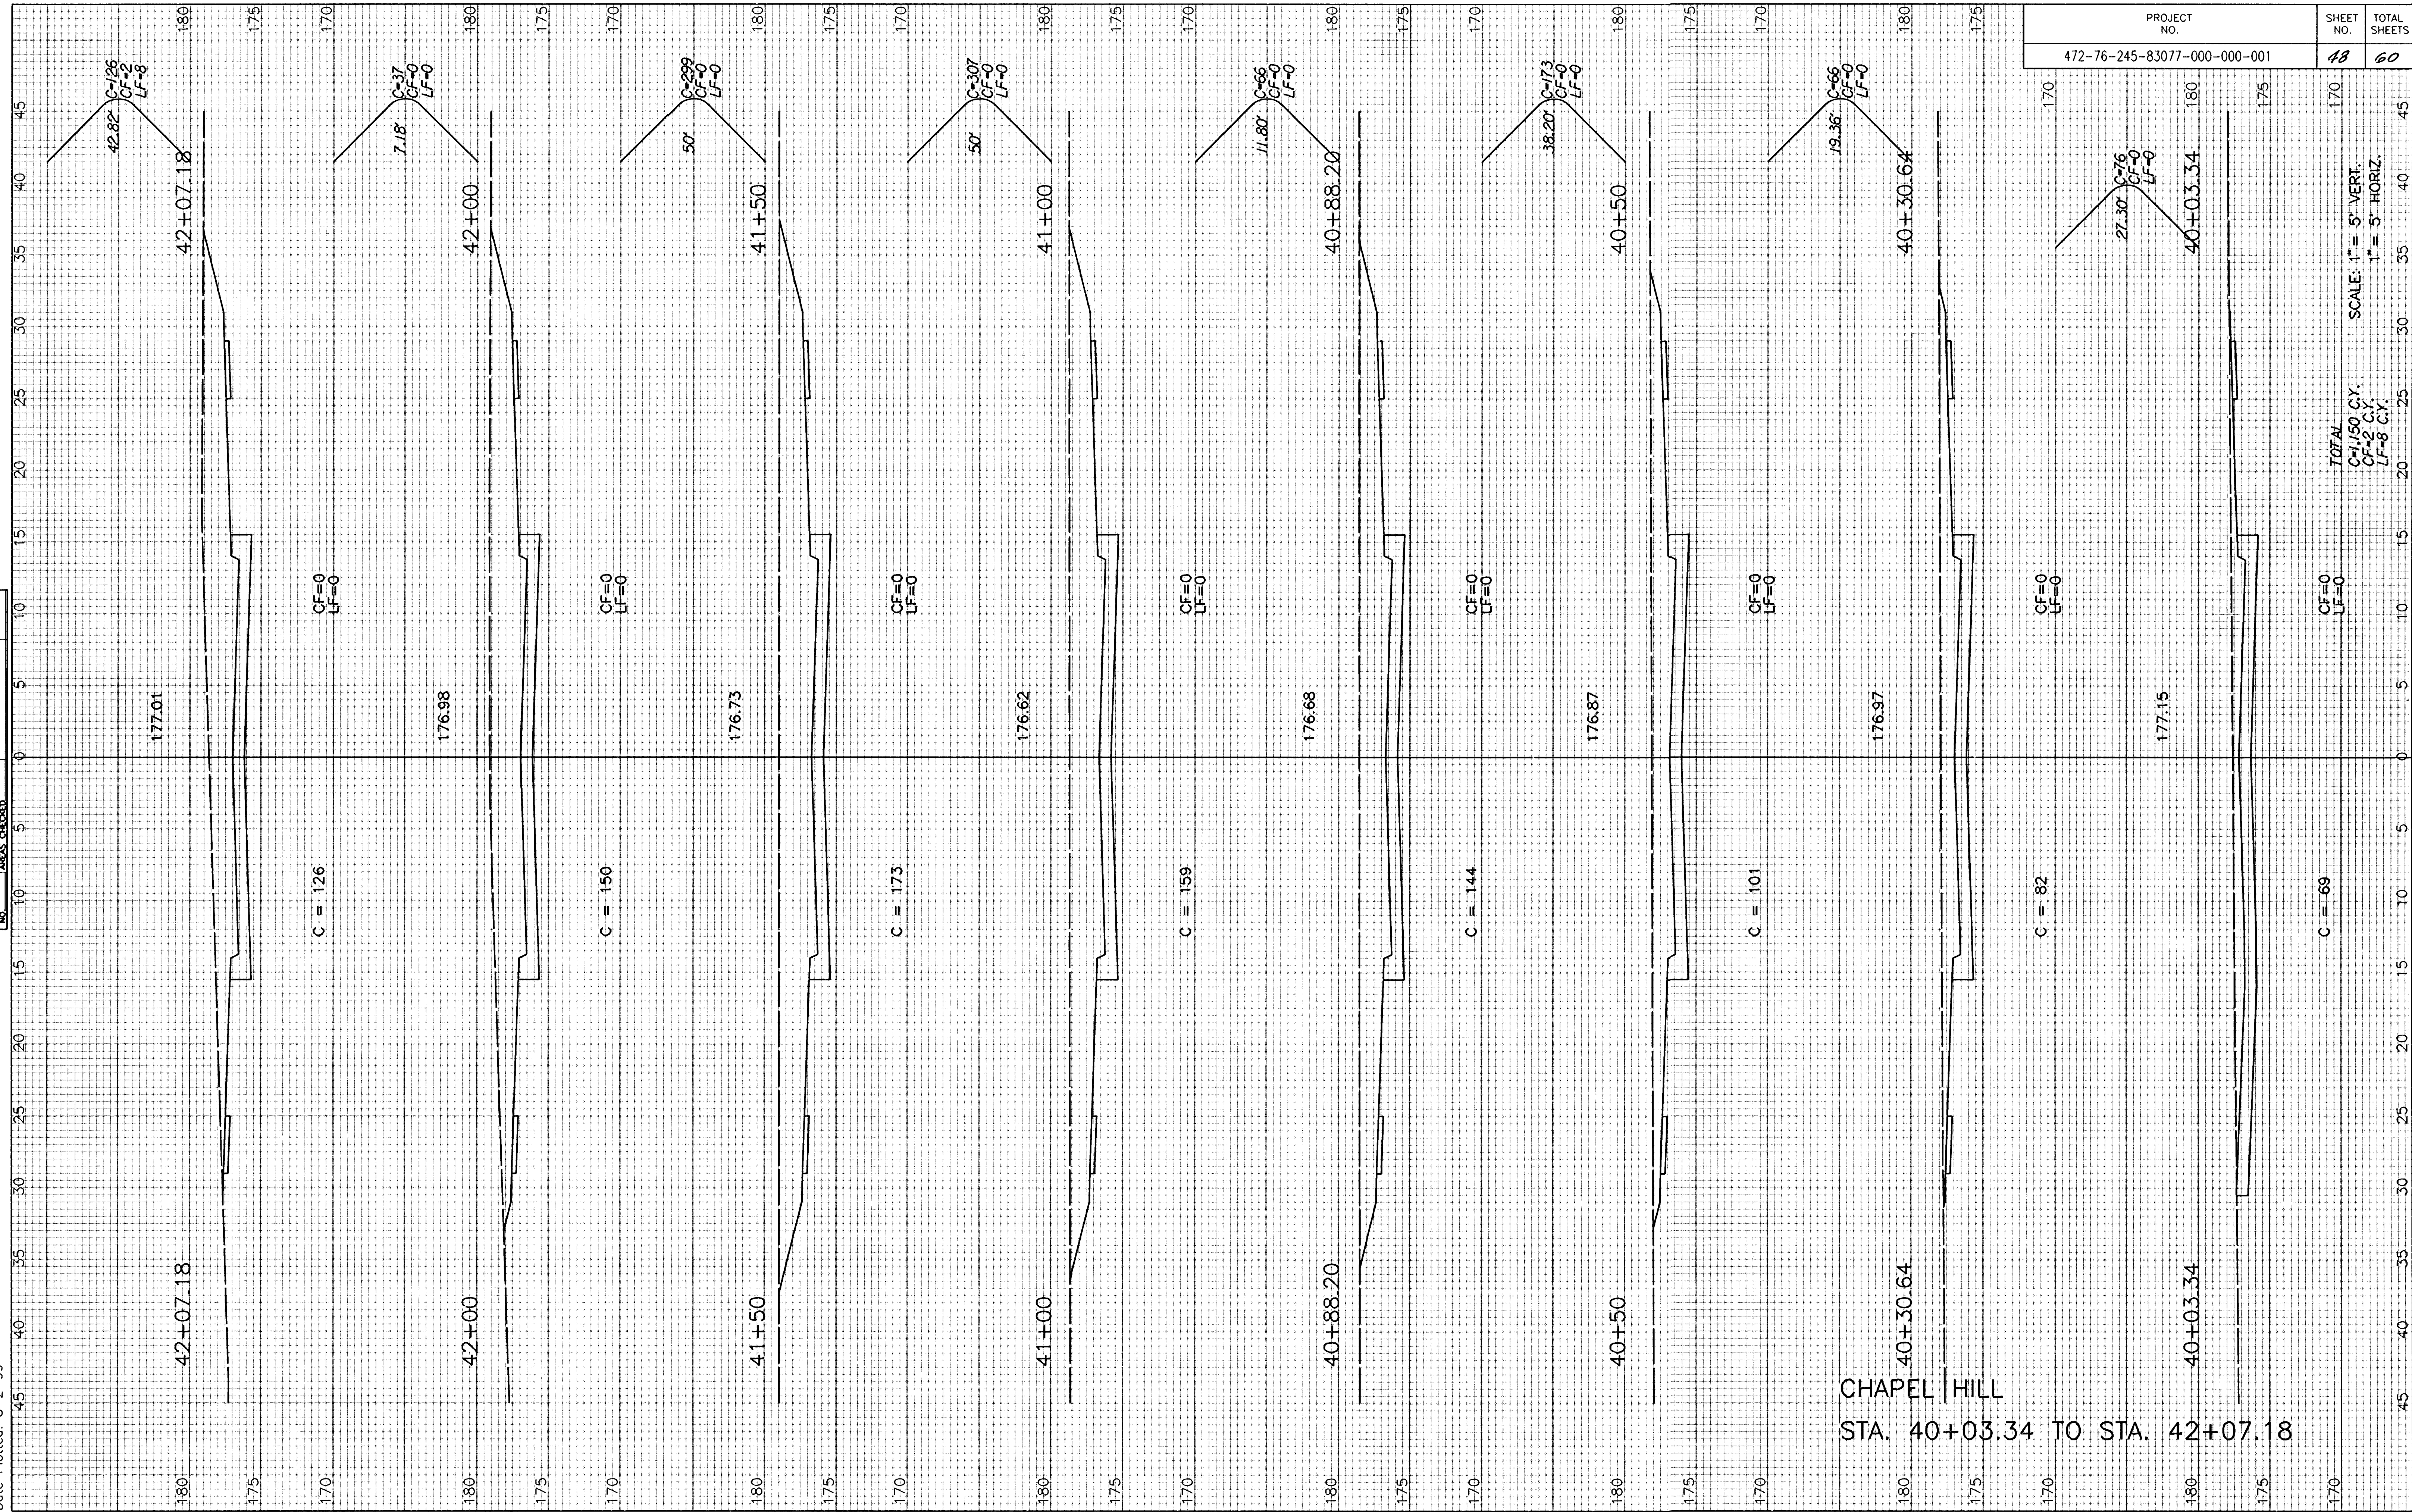

CHAPEL HILL  
STA. 40+03.34 TO STA. 42+07.18

| PROJECT NO.                  | SHEET NO. | TOTAL SHEETS |
|------------------------------|-----------|--------------|
| 472-76-245-83077-000-000-001 | 48        | 60           |

TOTAL  
C-1.150 C.Y.  
CF-2 C.Y.  
LF-8 C.Y.  
SCALE: 1" = 5' VERT.  
1" = 5' HORIZ.

48