


Drawing Name: i/1999,
Date Plotted: 8-2-99

FINAL SURVEY		BY	DATE
NOTE BOOK			
	SURVEYED		
	PLOTTED		
	TEMPLATE		
	AREAS		
NO.	AREAS CHECKED		

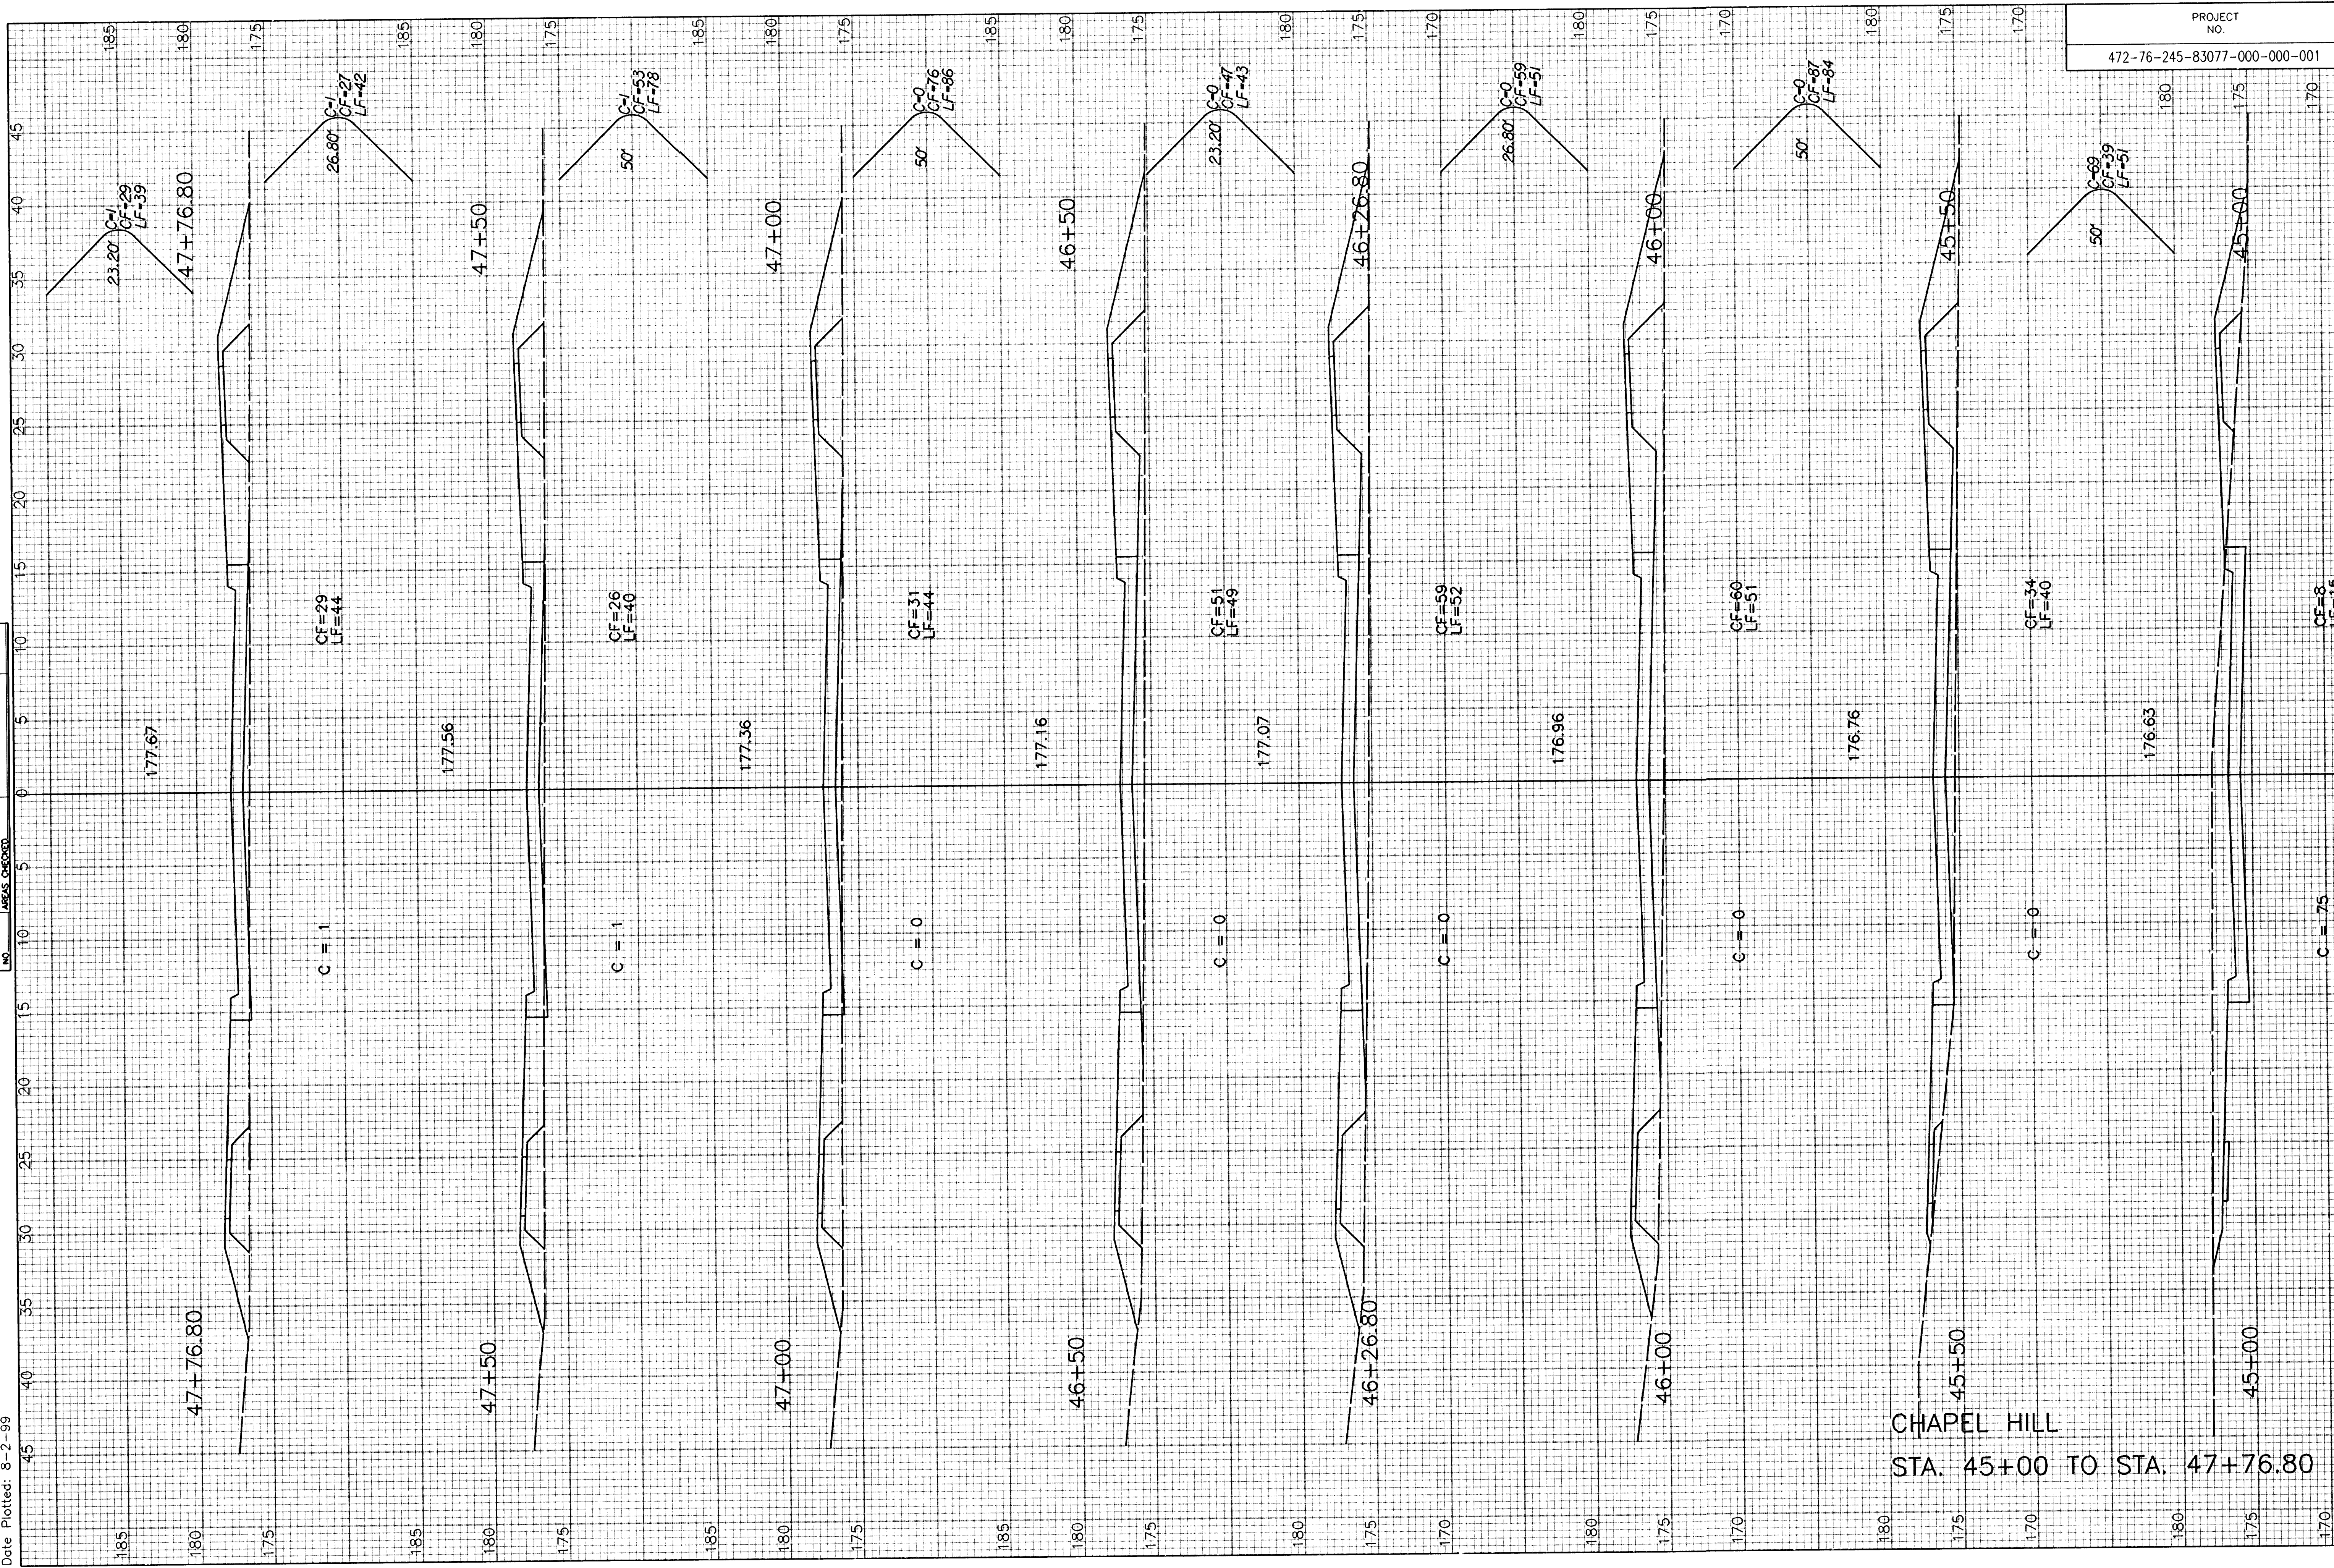

CHAPEL HILL
STA. 45+00 TO STA. 47+76.80

PROJECT NO.	SHEET NO.	TOTAL SHEETS
472-76-245-83077-000-000-001	50	60

TOTAL
C=72 C.Y.
CF=417 C.Y.
LF=474 C.Y.
SCALE: 1" = 5' VERT.
1" = 5' HORIZ.