


NO.	FINAL SURVEY	SURVEYED PLOTTED	BY	DATE
	NOTE BOOK	TEMPLATE		
	AREAS			
	AREAS CHECKED			

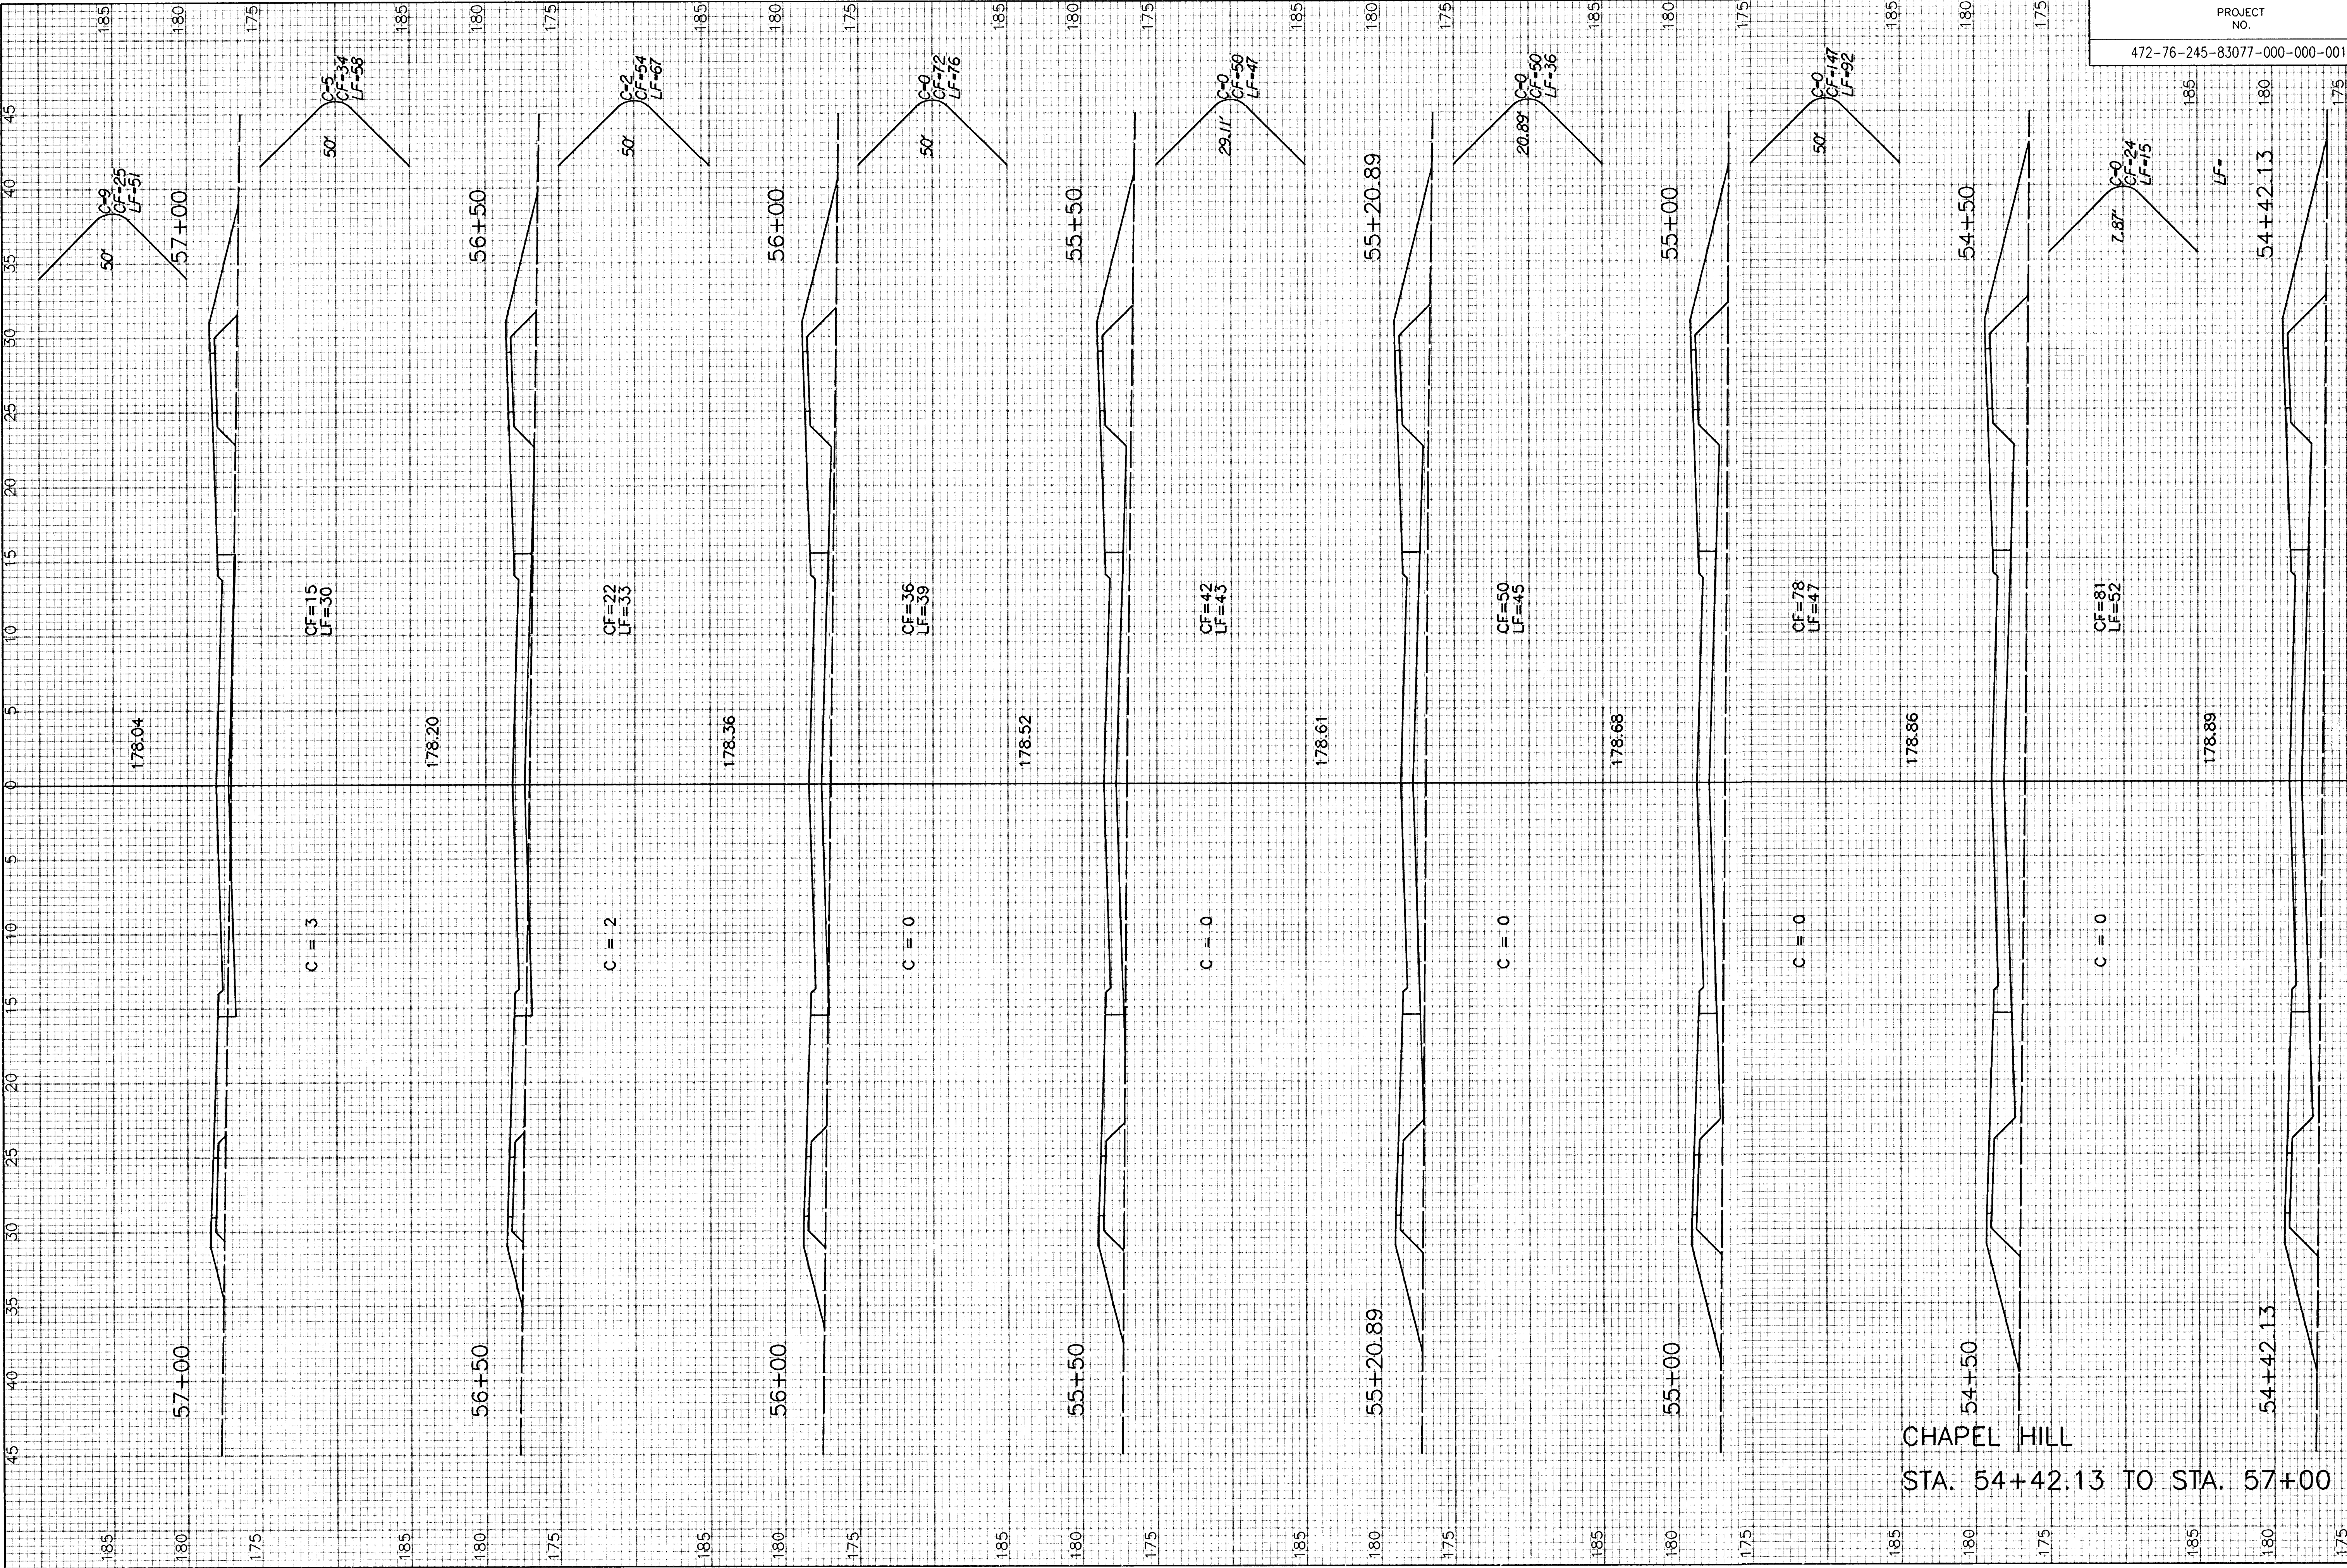

PROJECT NO.	472-76-245-83077-000-000-001
SHEET NO.	53
TOTAL SHEETS	60

TOTAL
C=16 C.Y.
CF=456 C.Y.
LF=442 C.Y.

SCALE: 1" = 5' VERT.
1" = 5' HORIZ.

CF=82
LF=53

C = 0

C = 0

C = 0