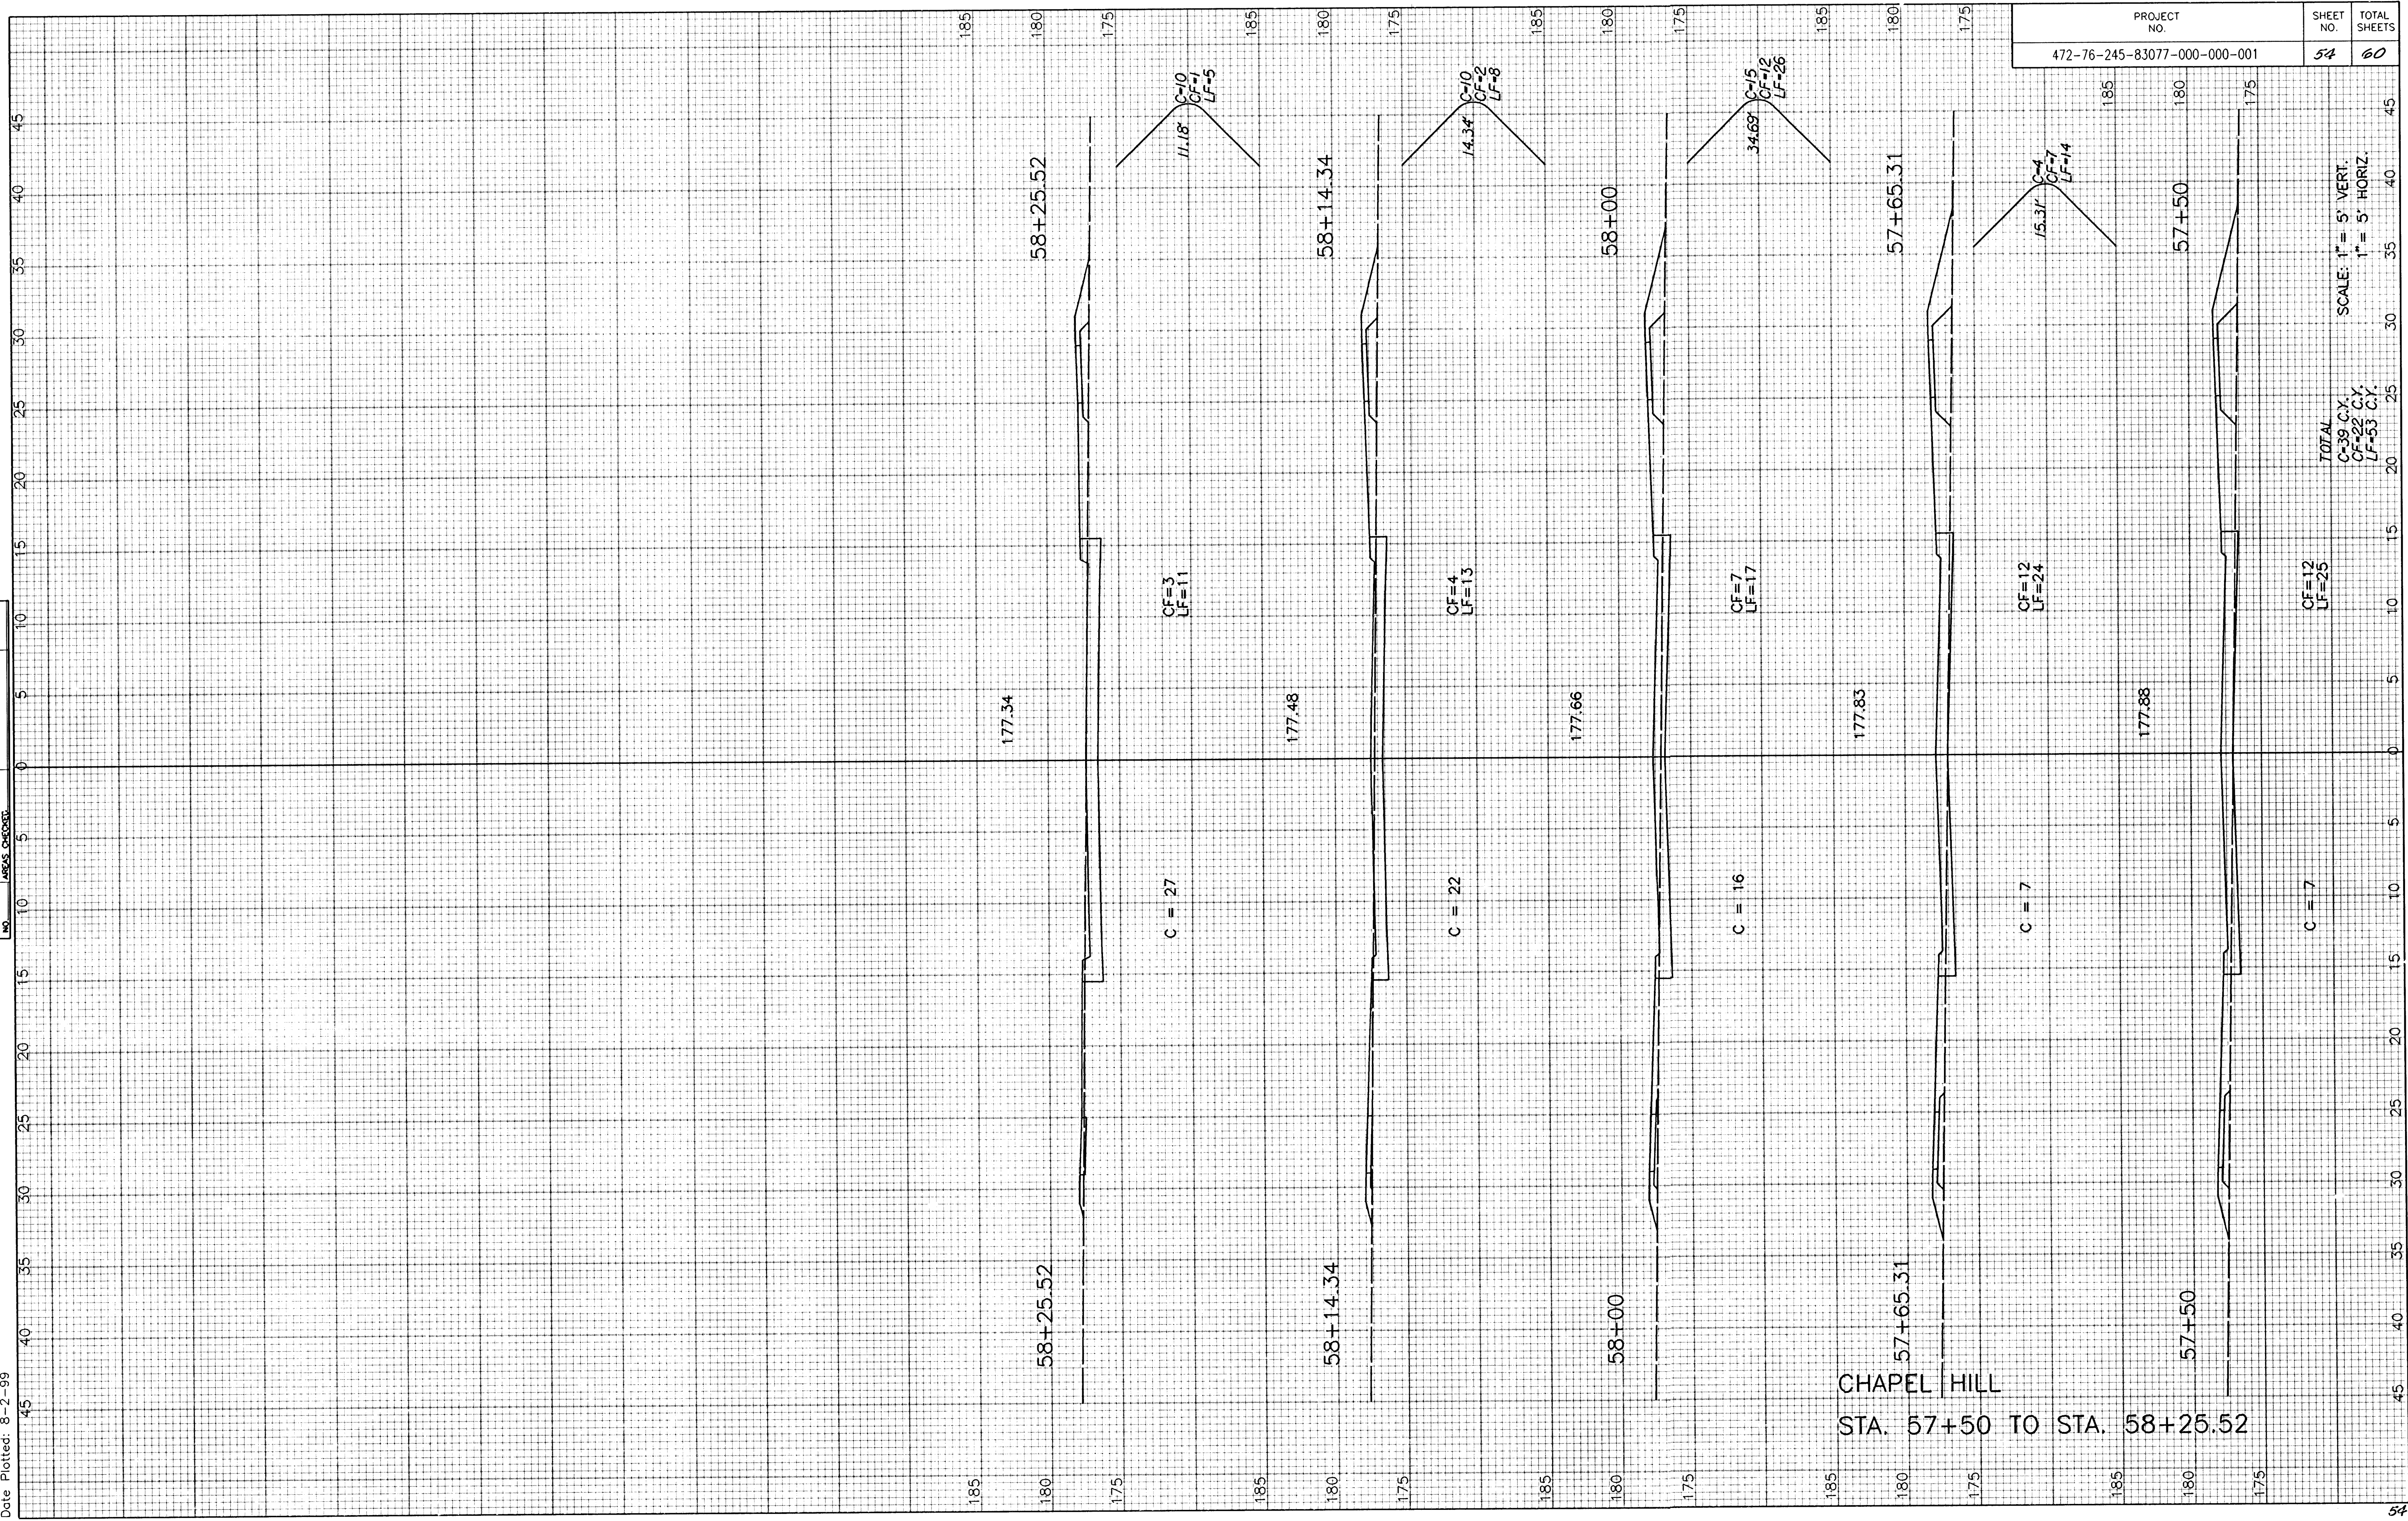


Drawing Name: i/1999
Date Plotted: 8-2-99

[illegible]

PROJECT NO.	SHEET NO.	TOTAL SHEETS
472-76-245-83077-000-000-001	54	60

SCALE: 1" = 5' VERT.
1" = 5' HORIZ.

TOTAL
C=39 C.Y.
CF=22 C.Y.
LF=53 C.Y.

 $CF=12$
$$C = 7$$