


PROJECT NO.	SHEET NO.	TOTAL SHEETS
472-76-245-83077-000-000-001	59	60

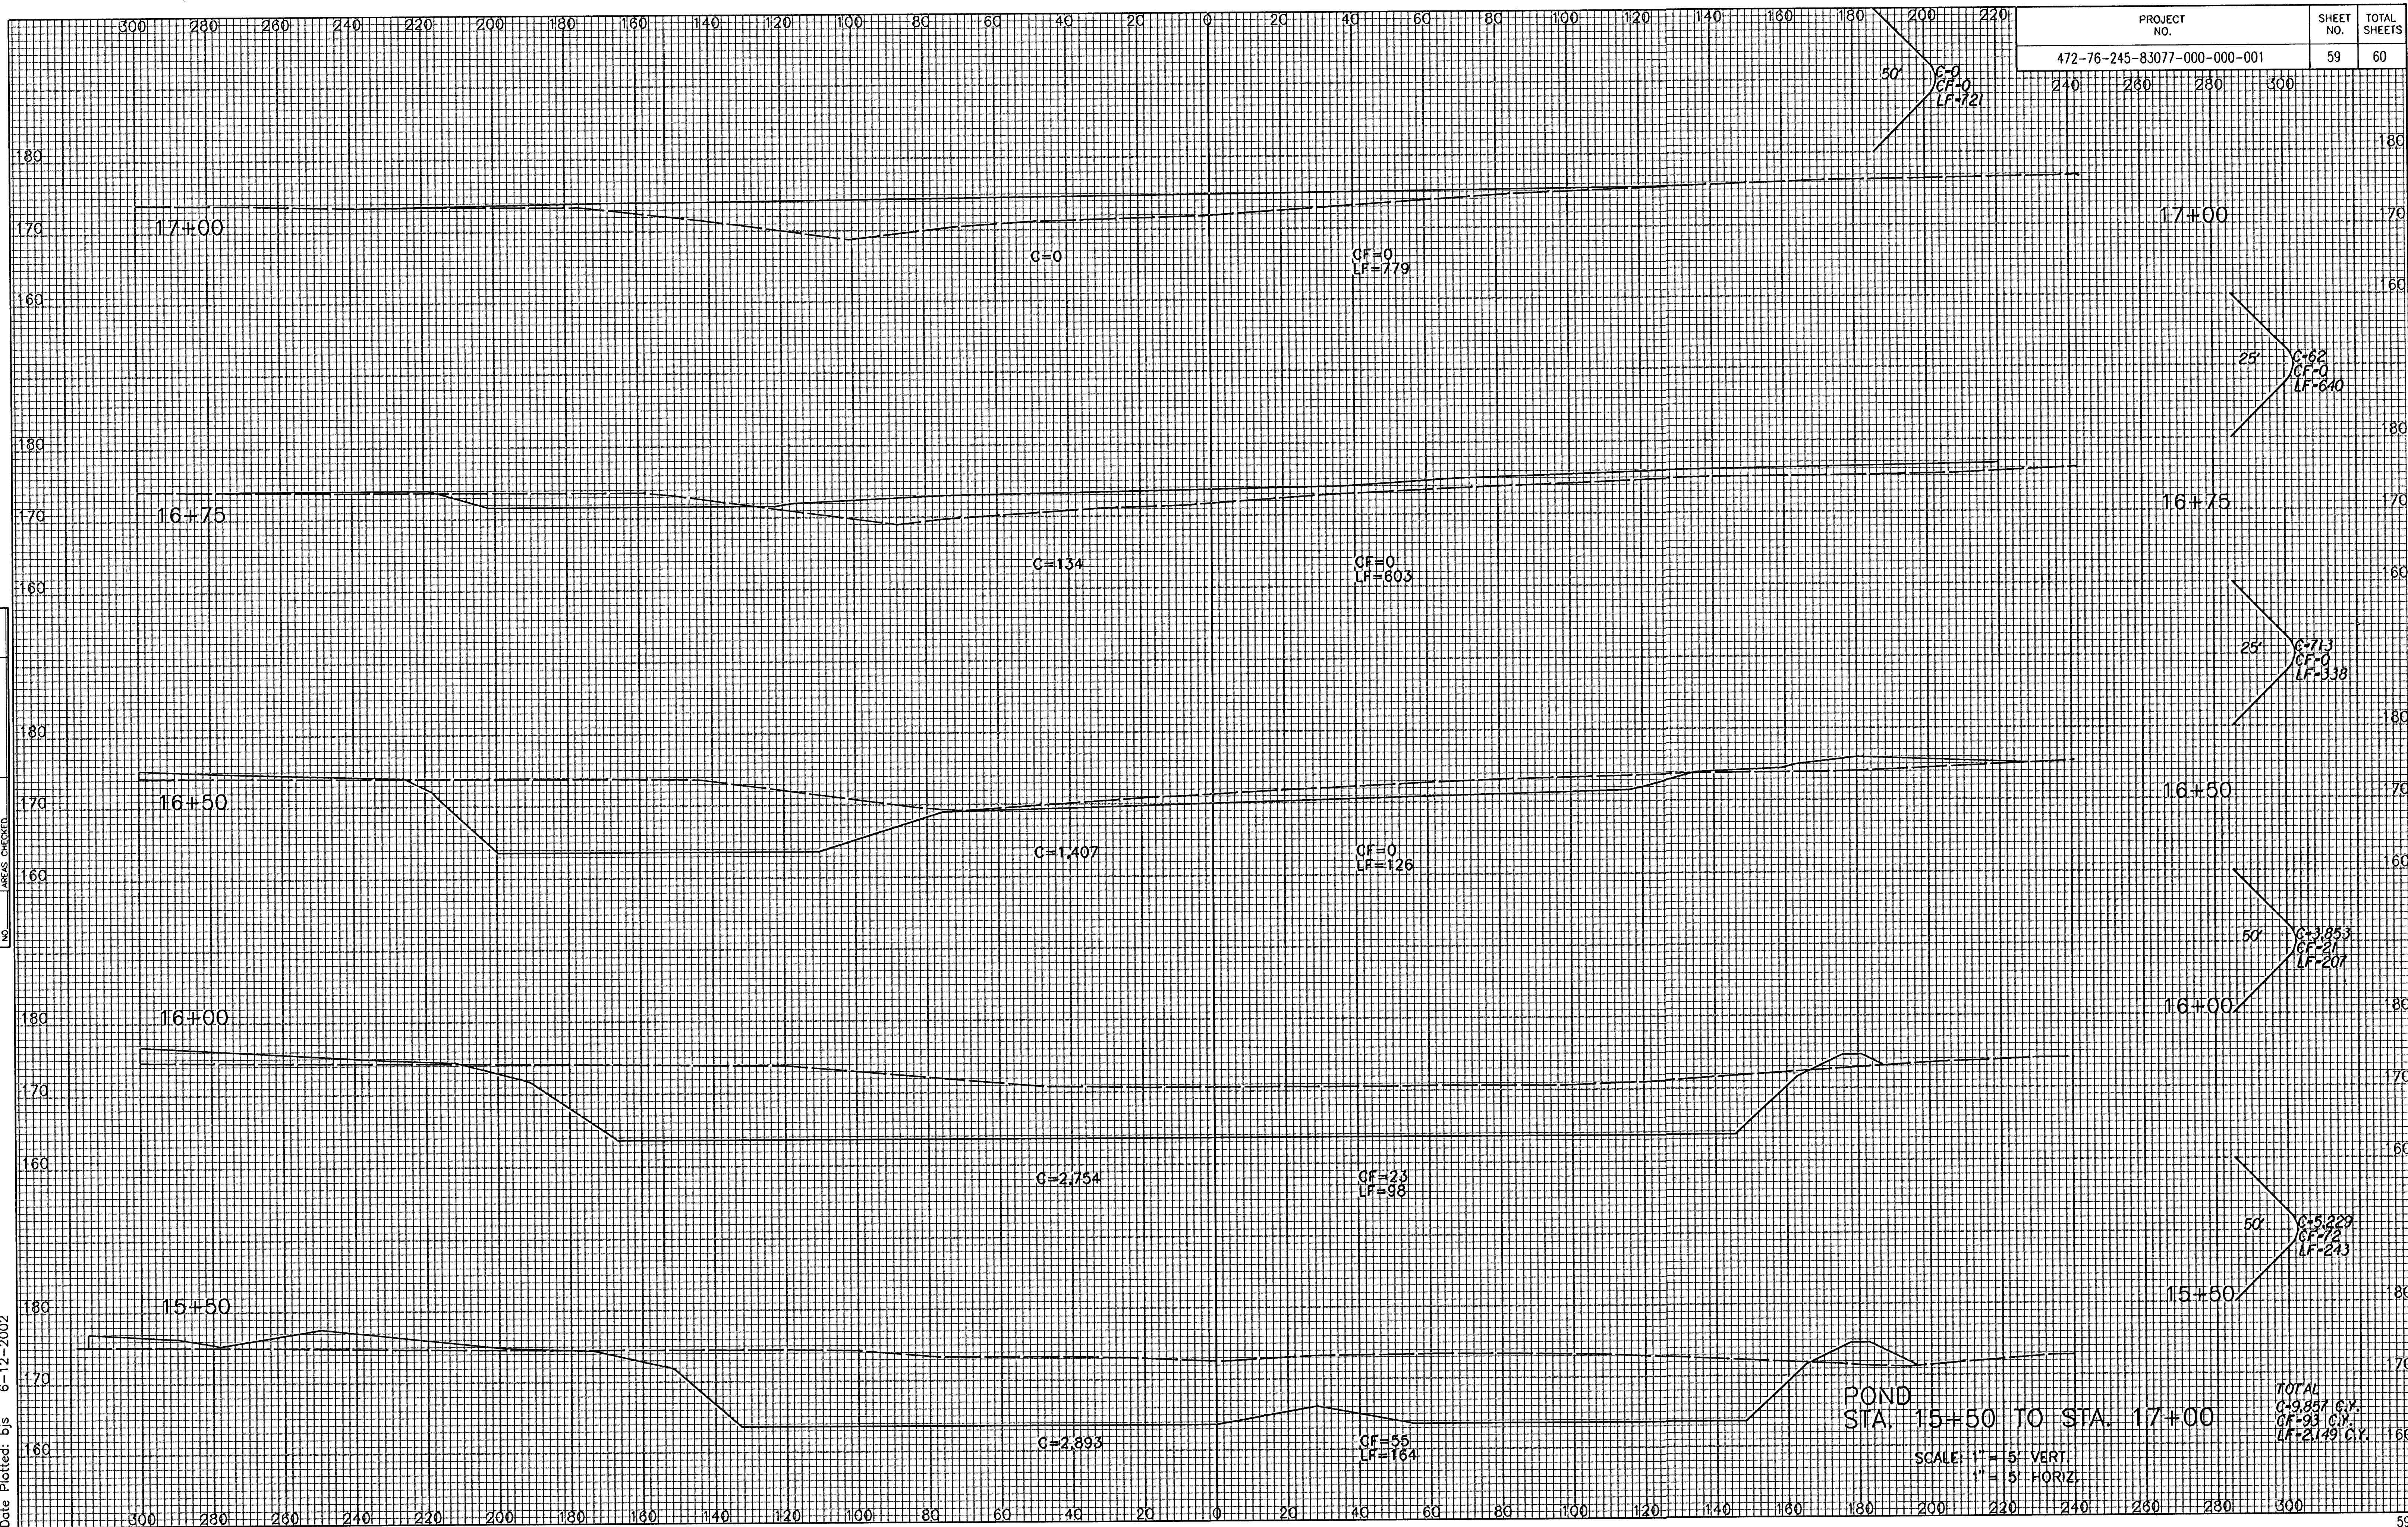

i: 1999/99127/pondsec.dgn
Date Plotted: bjs 6-12-2002

TOTAL
G-9.857 C.Y.
GF-93 C.Y.
LF-2.149 C.Y.

SCALE: 1" = 5' VERT.
1" = 5' HORIZ.