


Casa Bella Second Addition




Casa Bella Second Addition



© 2019 GARVER, LLC  
THIS DOCUMENT, ALONG WITH THE IDEAS AND DESIGNS CONVEYED HEREIN, SHALL BE CONSIDERED INSTRUMENTS OF PROFESSIONAL SERVICE AND ARE PROPERTY OF GARVER, LLC. ANY USE, REPRODUCTION, OR DISTRIBUTION OF THIS DOCUMENT, ALONG WITH THE IDEAS AND DESIGN CONTAINED HEREIN, IS PROHIBITED UNLESS AUTHORIZED IN WRITING BY GARVER, LLC OR EXPLICITLY ALLOWED IN THE GOVERNING PROFESSIONAL SERVICES AGREEMENT FOR THIS WORK.

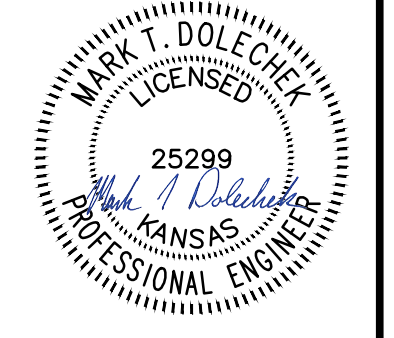

Digitally Signed 02/25/2019

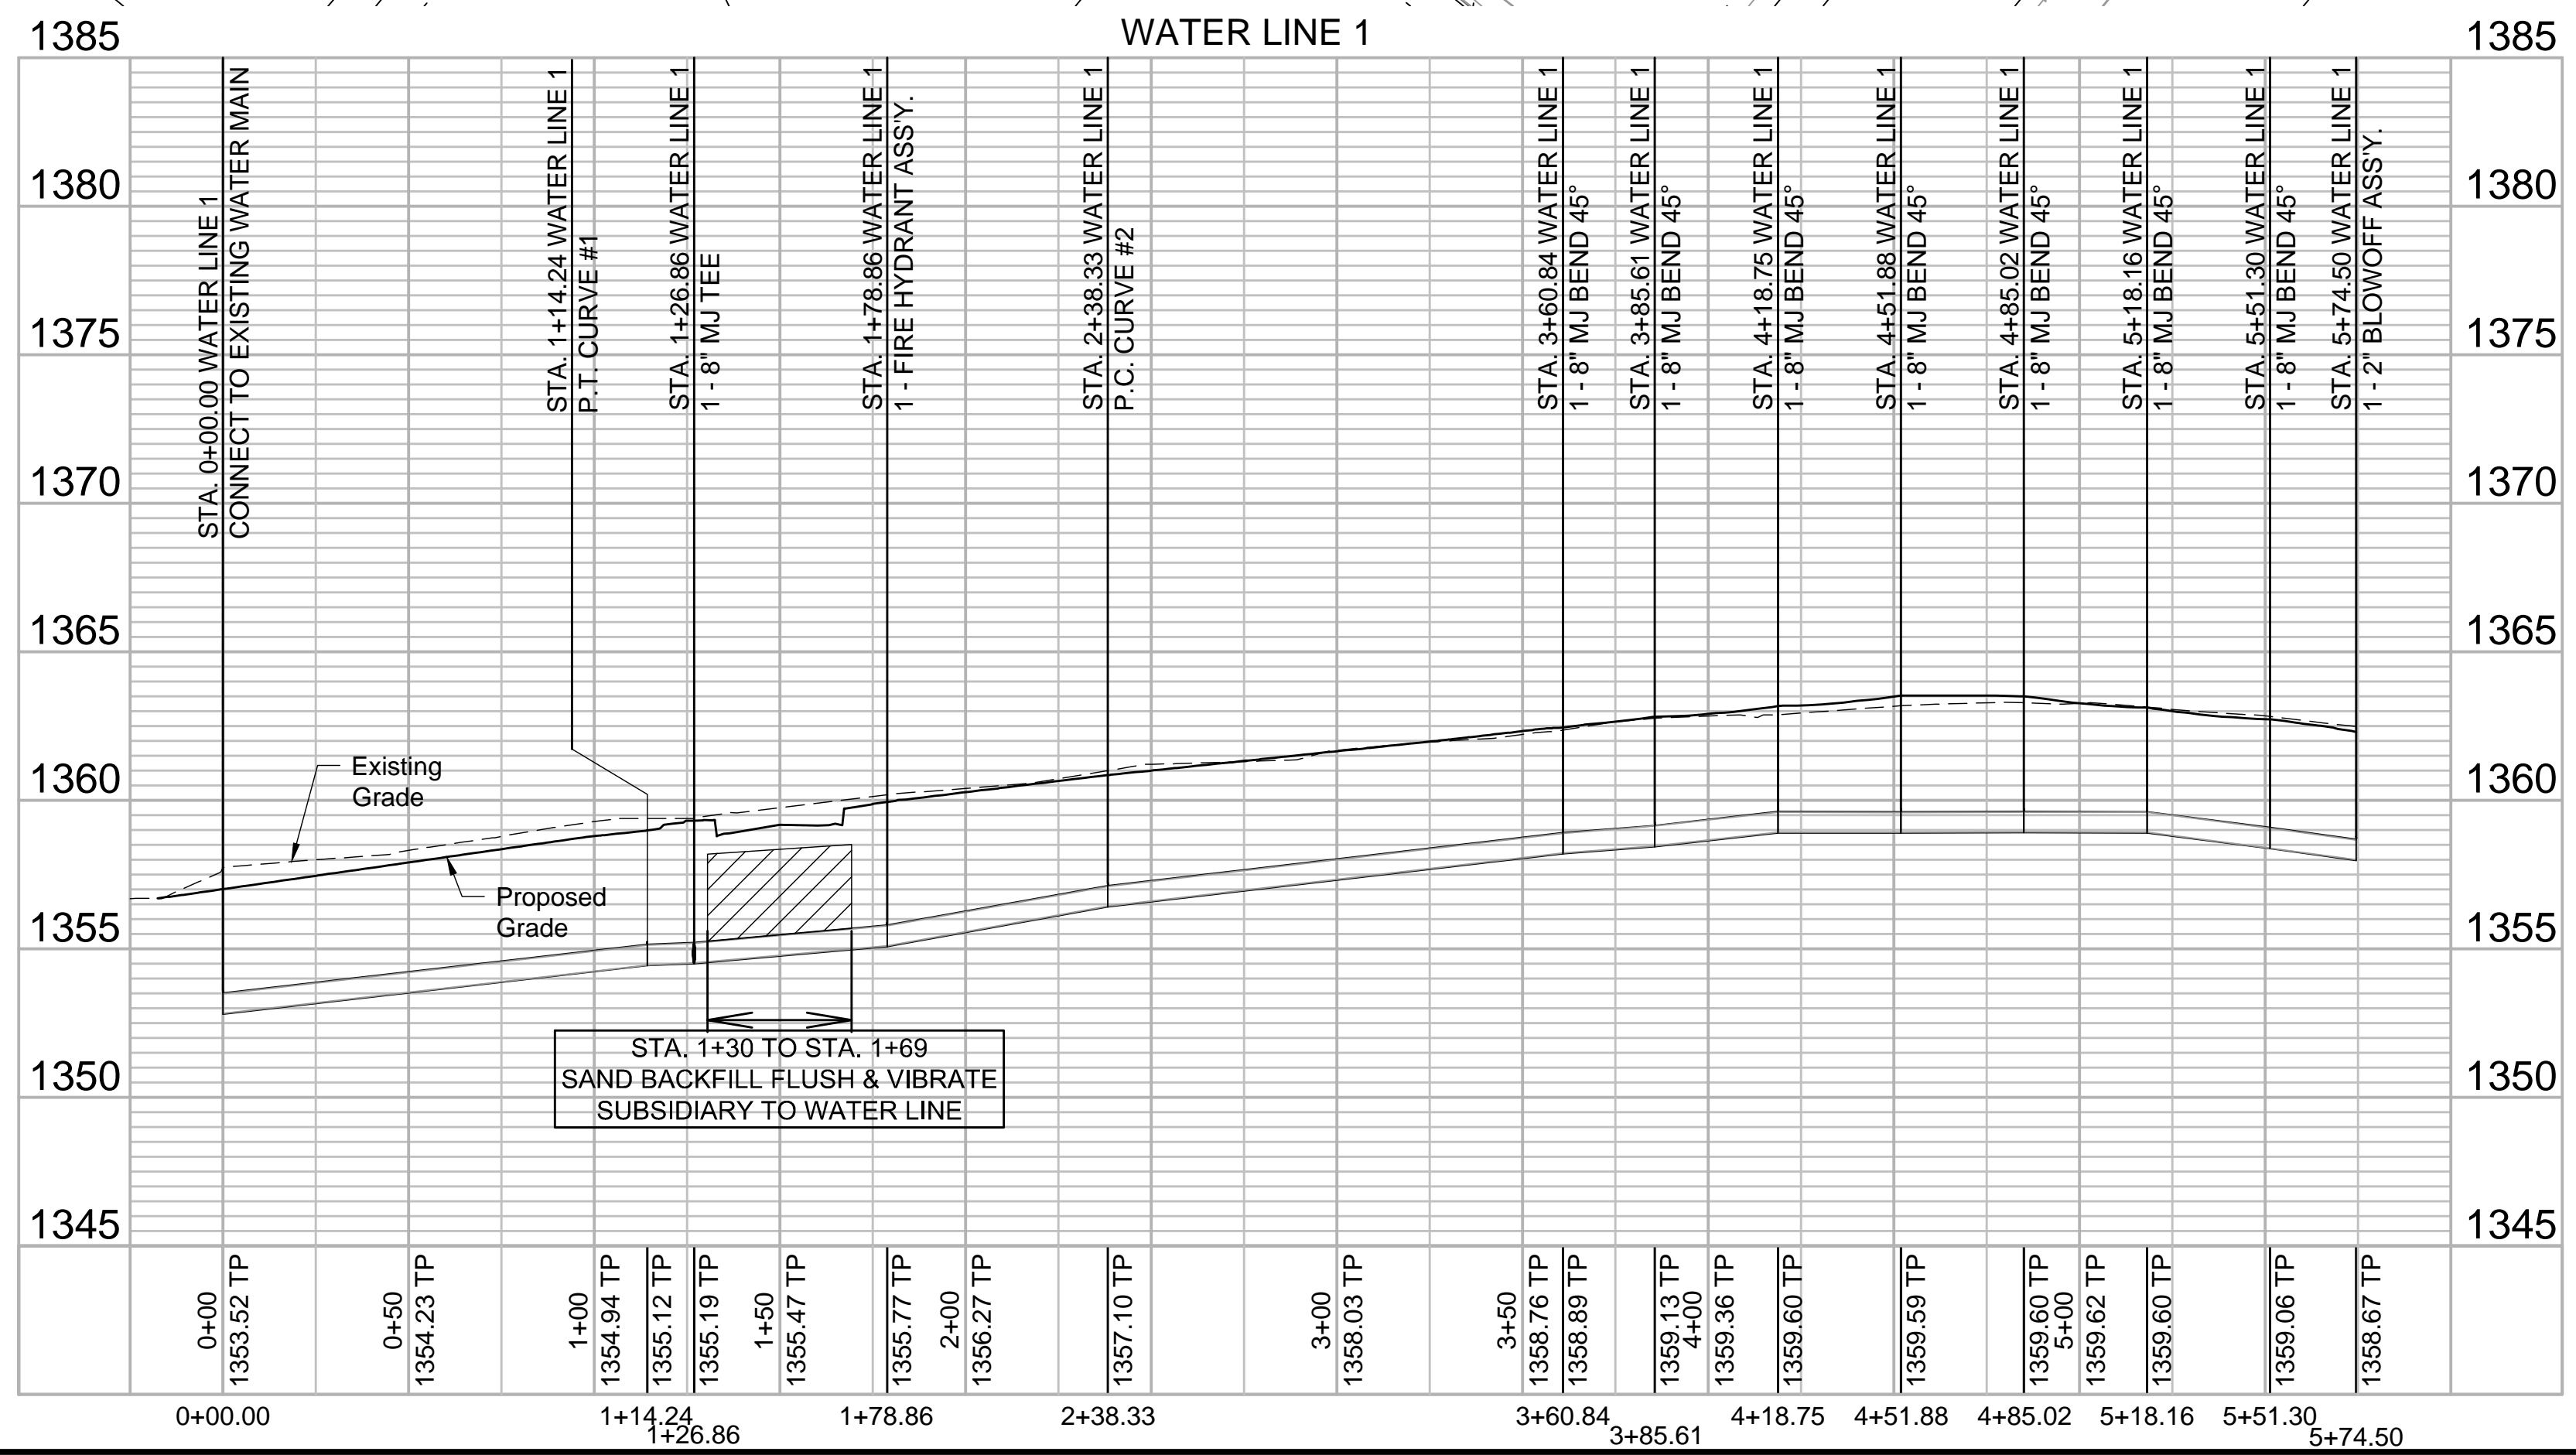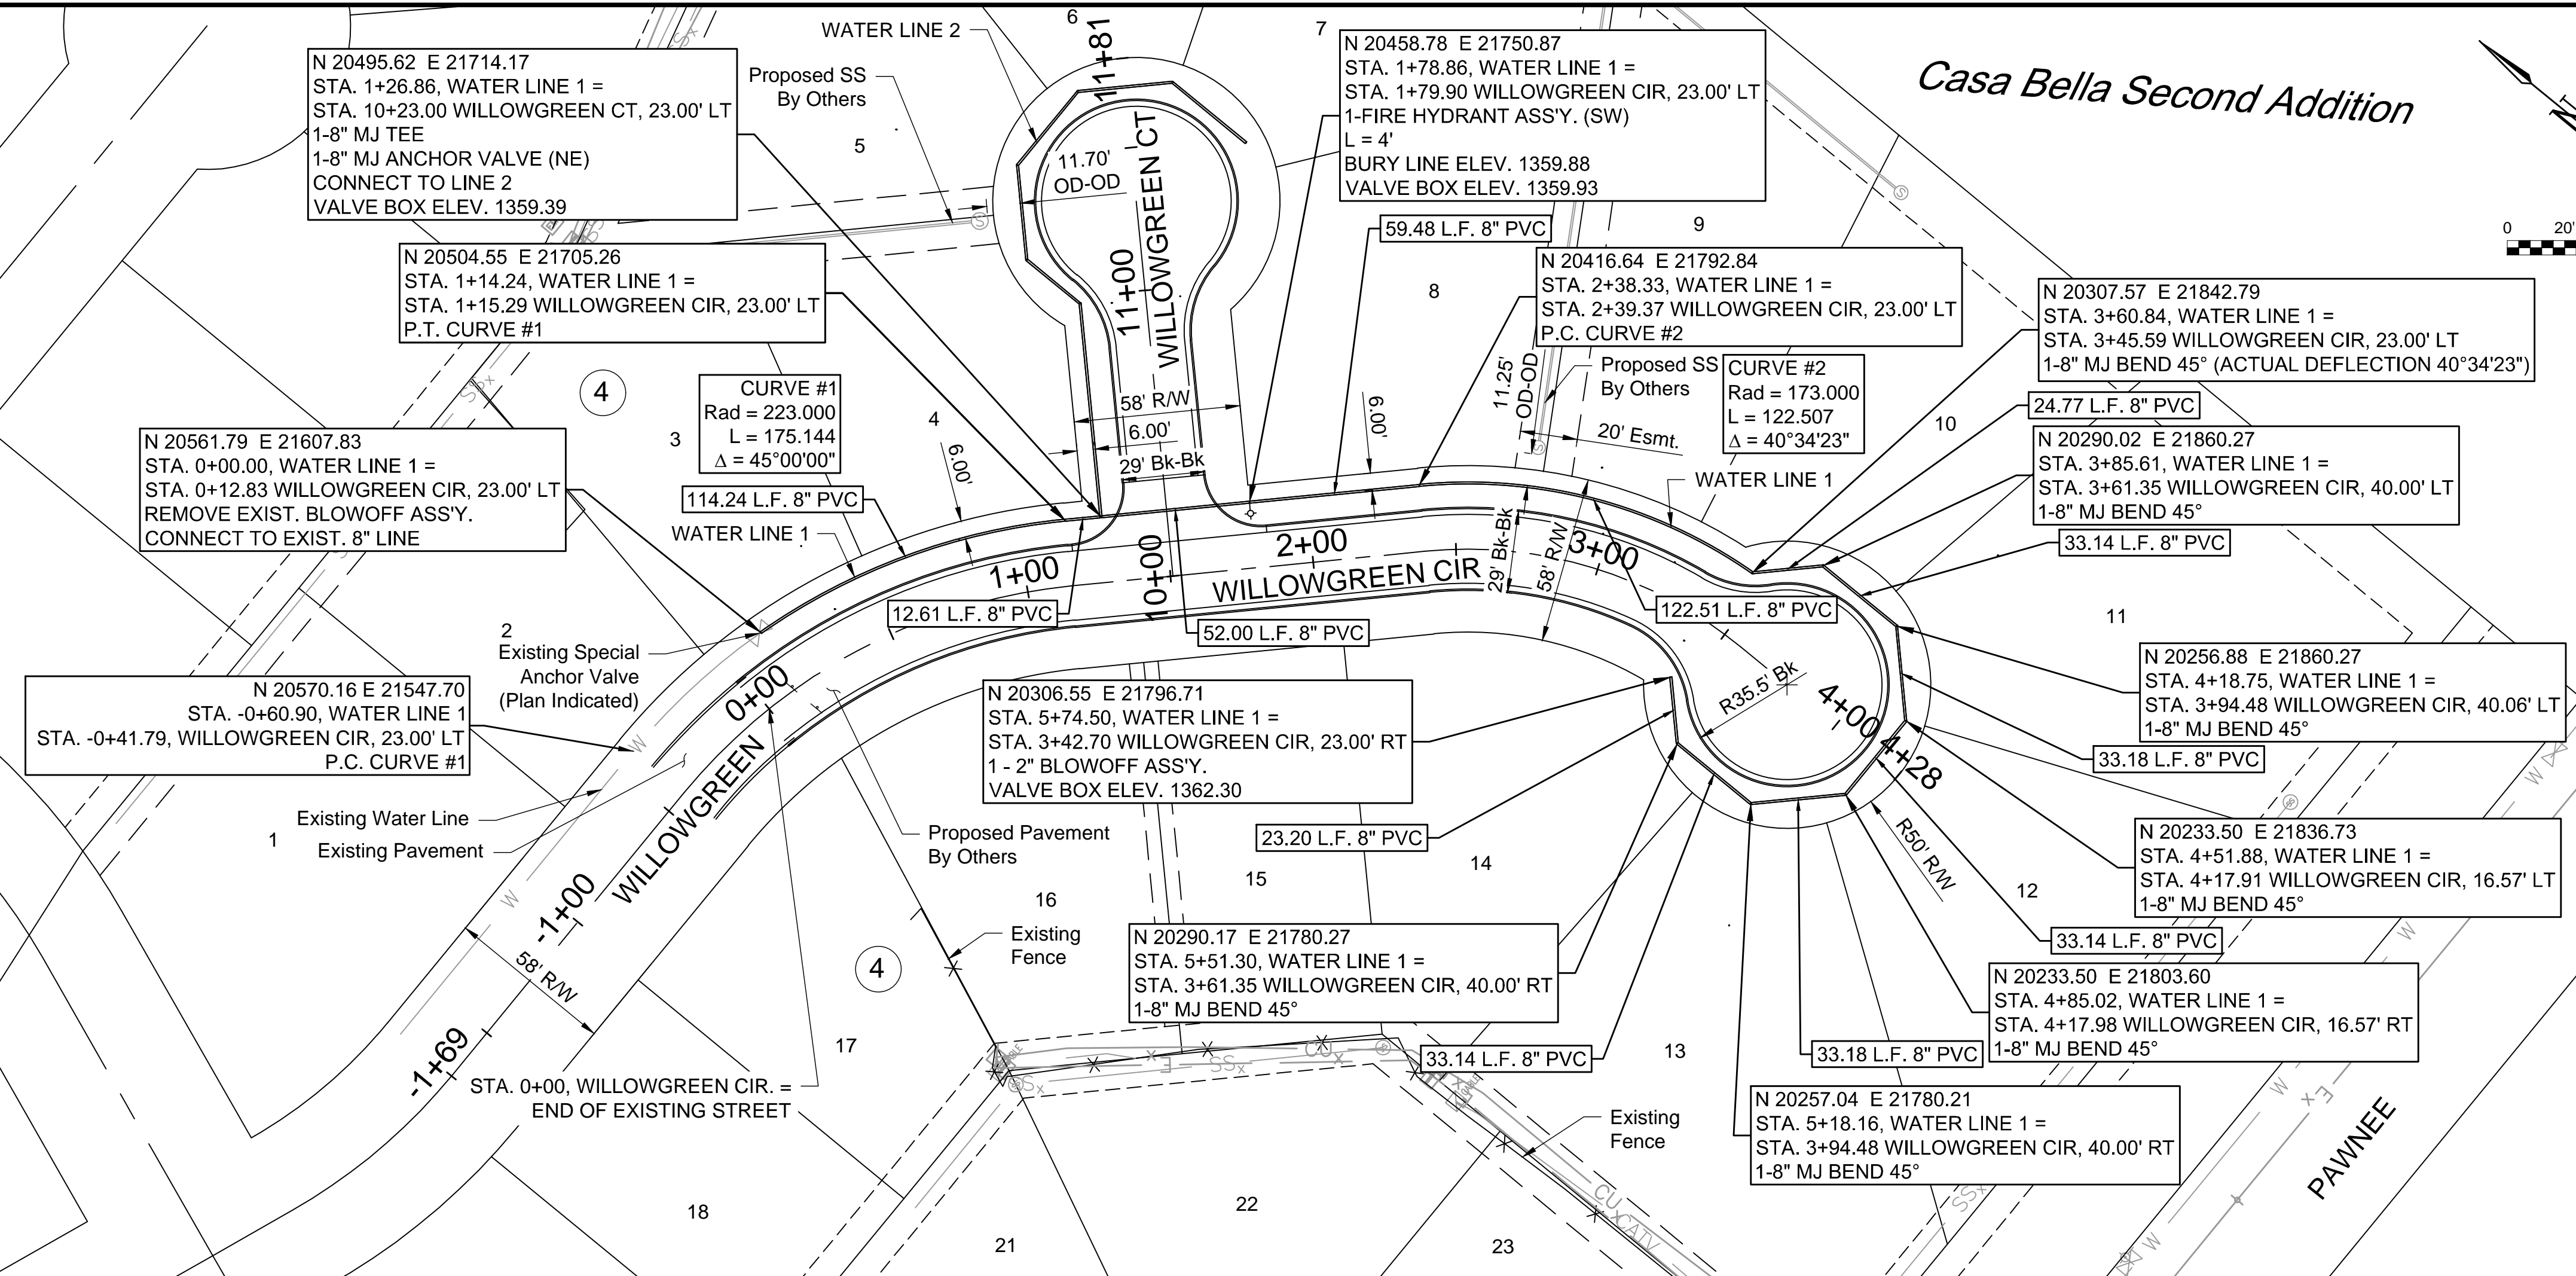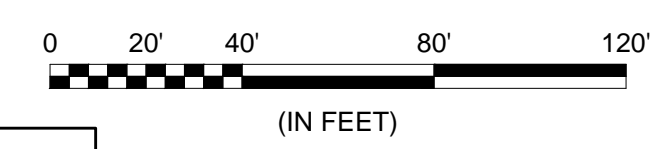

File: L:\2018\18267018 - Casa Bella Phase 6\Drawings\C3D\Water Main\18267018 Water Line 1.dwg Last Save: 2/25/2019 8:18 AM Last saved by: MTDolechek  
 Last plotted by: Dolechek, Mark T. Plot Style: --- Plot Scale: 1:2.5649 Plot Date: 2/25/2019 8:26 AM Plotter used: None

| REV. | DATE | DESCRIPTION | BY |
|------|------|-------------|----|
|      |      |             |    |
|      |      |             |    |

CITY OF WICHITA  
WICHITA, KANSAS  
CASA BELLA, PHASE 6  
WATER

Water Line 1

JOB NO.: 18267018  
DATE: .  
DESIGNED BY: MTD  
DRAWN BY: MTD

BAR IS ONE INCH ON ORIGINAL DRAWING  
IF NOT ONE INCH ON THIS SHEET, ADJUST SCALES ACCORDINGLY.

DRAWING NUMBER

SHEET NUMBER **4** OF **13**