
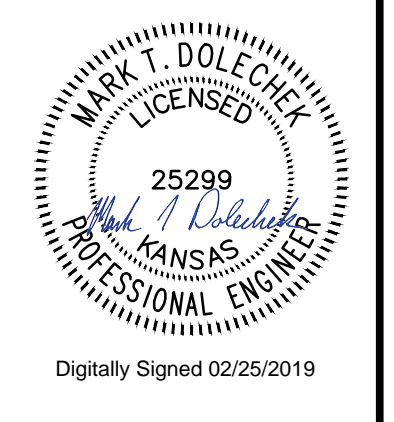
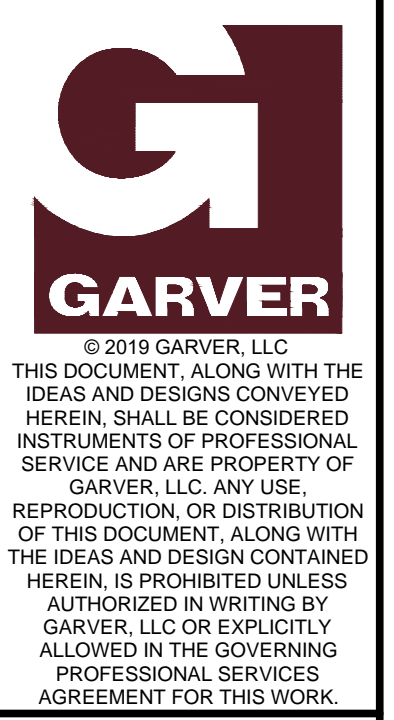
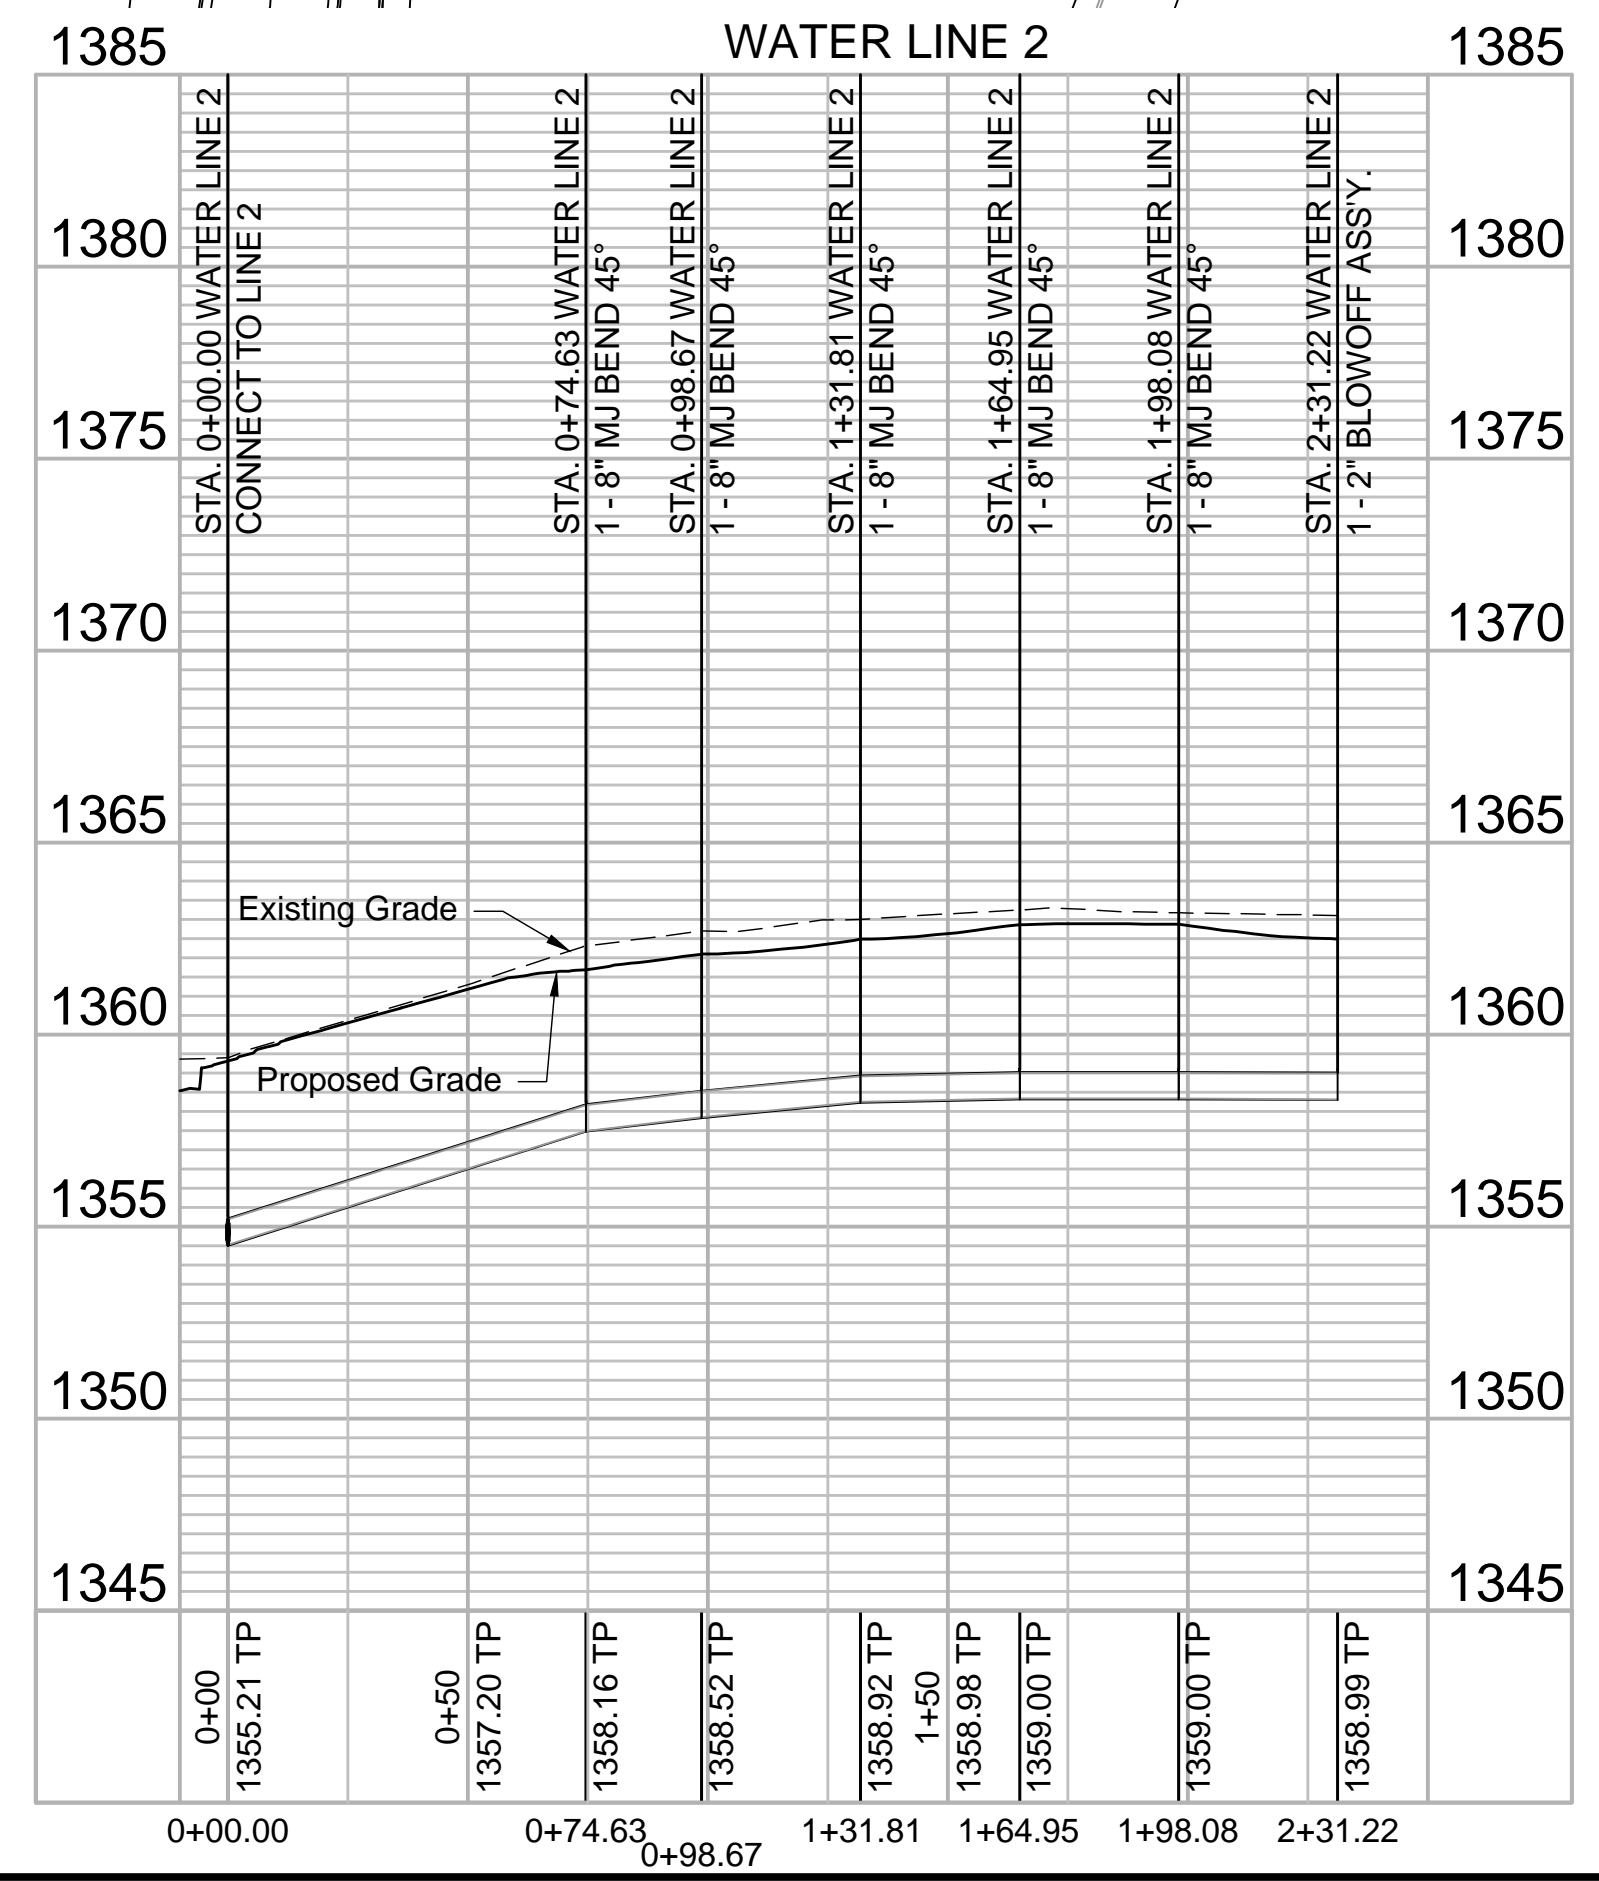
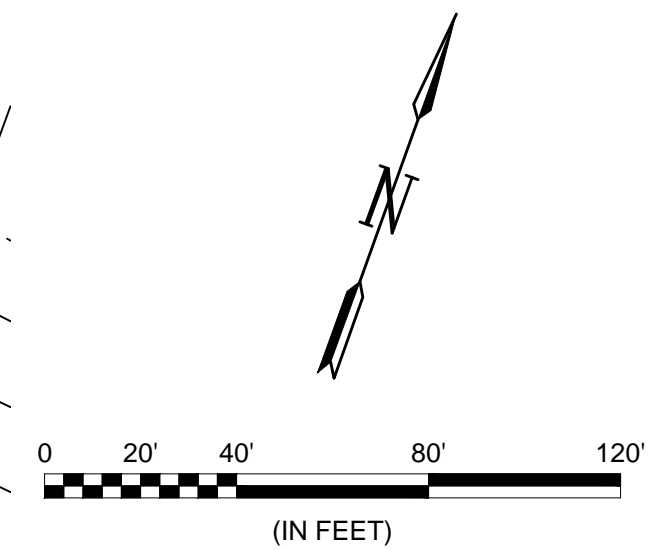


File: L:\2018\18267018 - Casa Bella Phase 6\Drawings\C3D\Water Main\18267018 Water Line 2.dwg Last Save: 2/25/2019 8:19 AM Last saved by: MTDolechek
 Last plotted by: Dolechek, Mark T. Plot Date: 2/25/2019 8:26 AM Plotter used: None

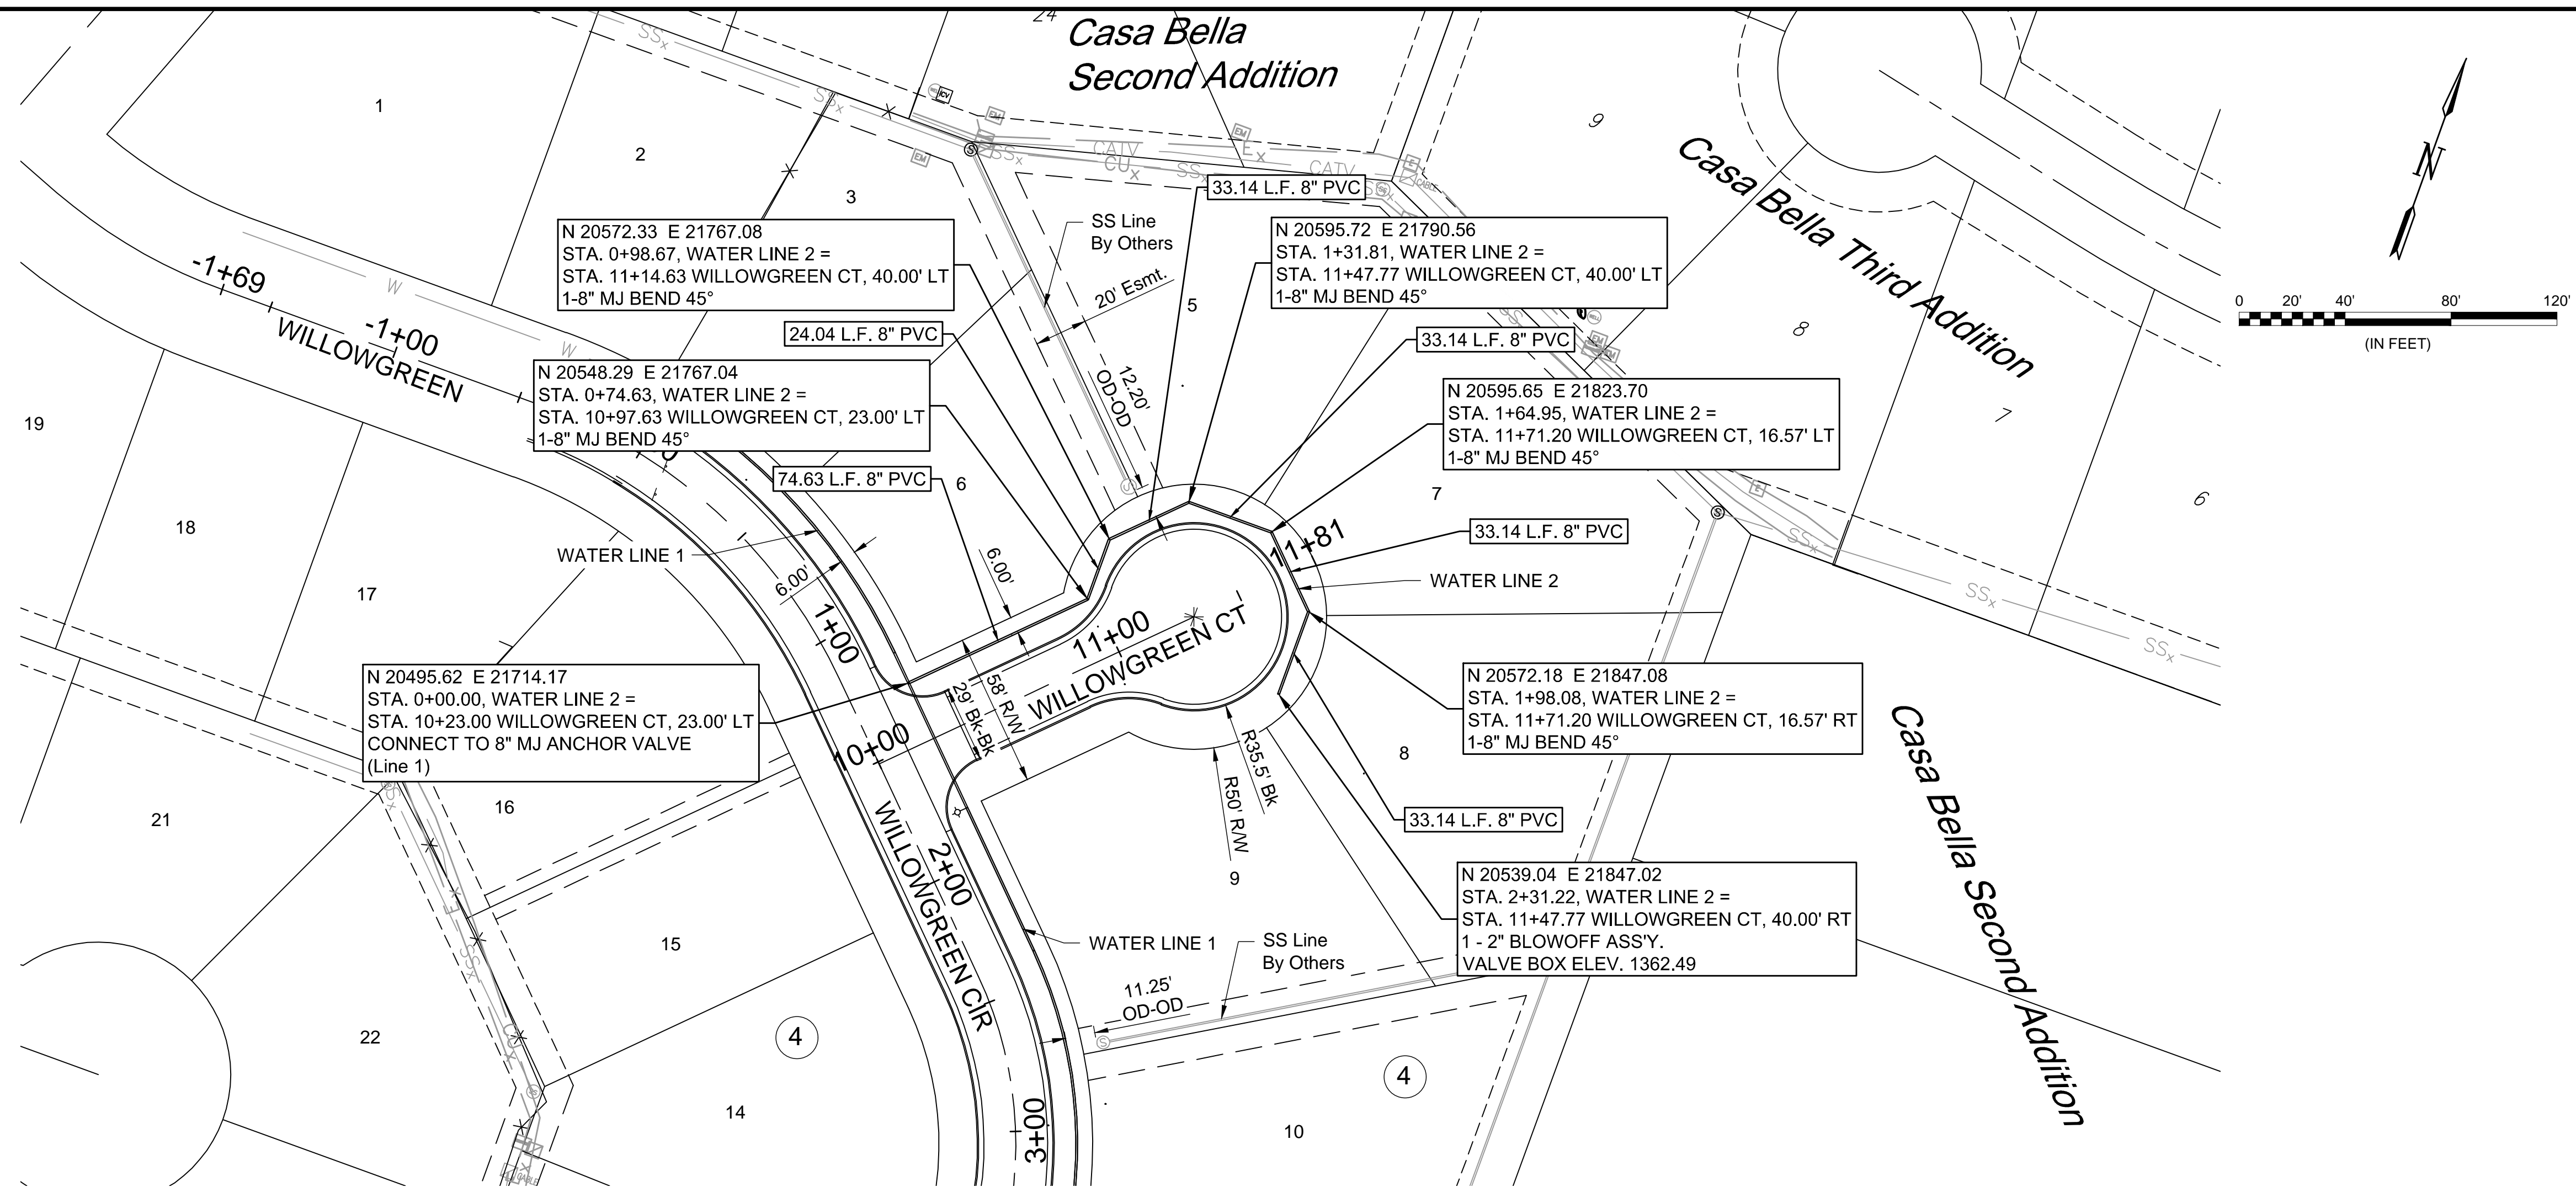

REV.	DATE	DESCRIPTION	BY

CITY OF WICHITA
 WICHITA, KANSAS
 CASA BELLA, PHASE 6
 WATER

Water Line 2

JOB NO.: 18267018
 DATE: .
 DESIGNED BY: MTD
 DRAWN BY: MTD

BAR IS ONE INCH ON ORIGINAL DRAWING
 IF NOT ONE INCH ON THIS SHEET, ADJUST SCALES ACCORDINGLY.

DRAWING NUMBER

SHEET NUMBER **5** OF **13**