


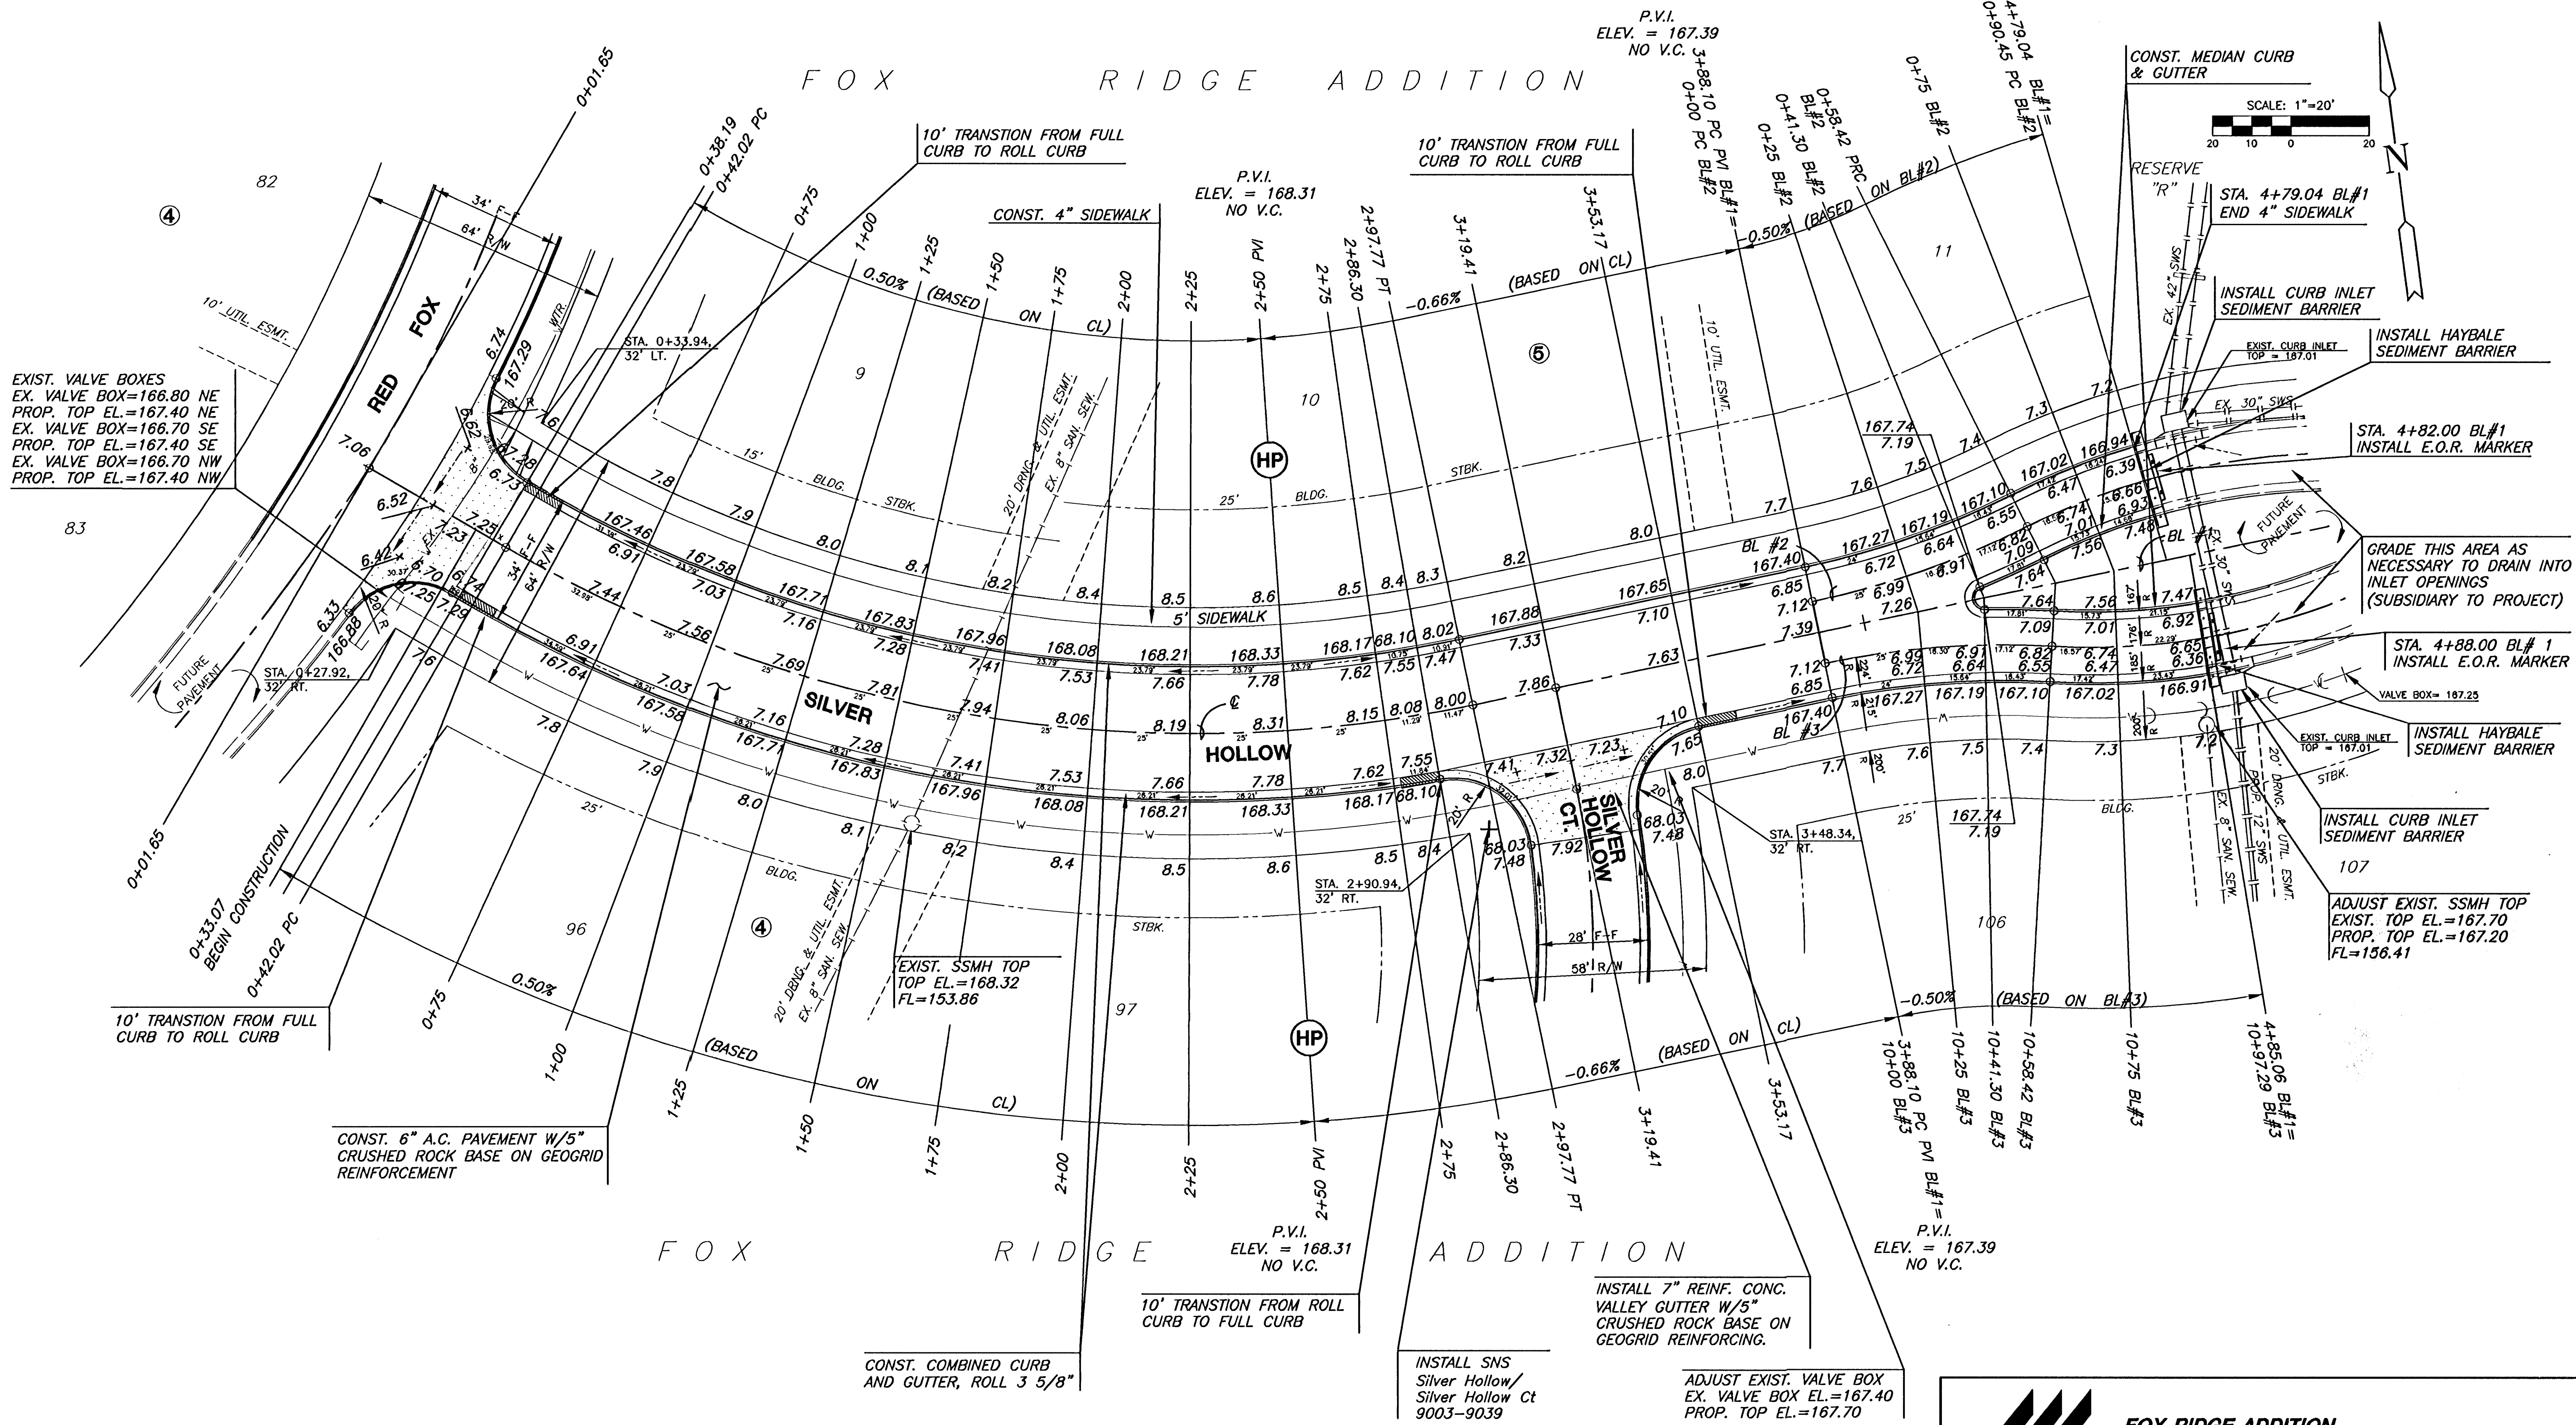

P.V.I.  
ELEV. = 167.39  
NO V.C.

P.V.I.  
ELEV. = 168.31  
NO V.C.

P.V.I.  
ELEV. = 167.39  
NO V.C.

ADJUST EXIST. VALVE BOX  
EX. VALVE BOX EL.=167.40  
PROP. TOP EL.=167.70

**LEGEND**

+ STREET SIGN & SIGN LOCATION  
(SEE SIGN ASSEMBLY TABLE  
FOR TYPE & STATION OF SIGN)



|                                |                 |                     |
|--------------------------------|-----------------|---------------------|
| <b>FOX RIDGE ADDITION</b>      |                 |                     |
| PROJECT NAME                   |                 |                     |
| <b>SILVER HOLLOW - PHASE 2</b> |                 |                     |
| SHEET TITLE                    |                 |                     |
| DK<br>DESIGN BY:               | DM<br>DRAWN BY: | DK<br>CHECKED BY:   |
| SEPTEMBER 2003<br>DATE         |                 | 99118E3<br>JOB NO.  |
|                                |                 | 11 / 24<br>SHEET/OF |