


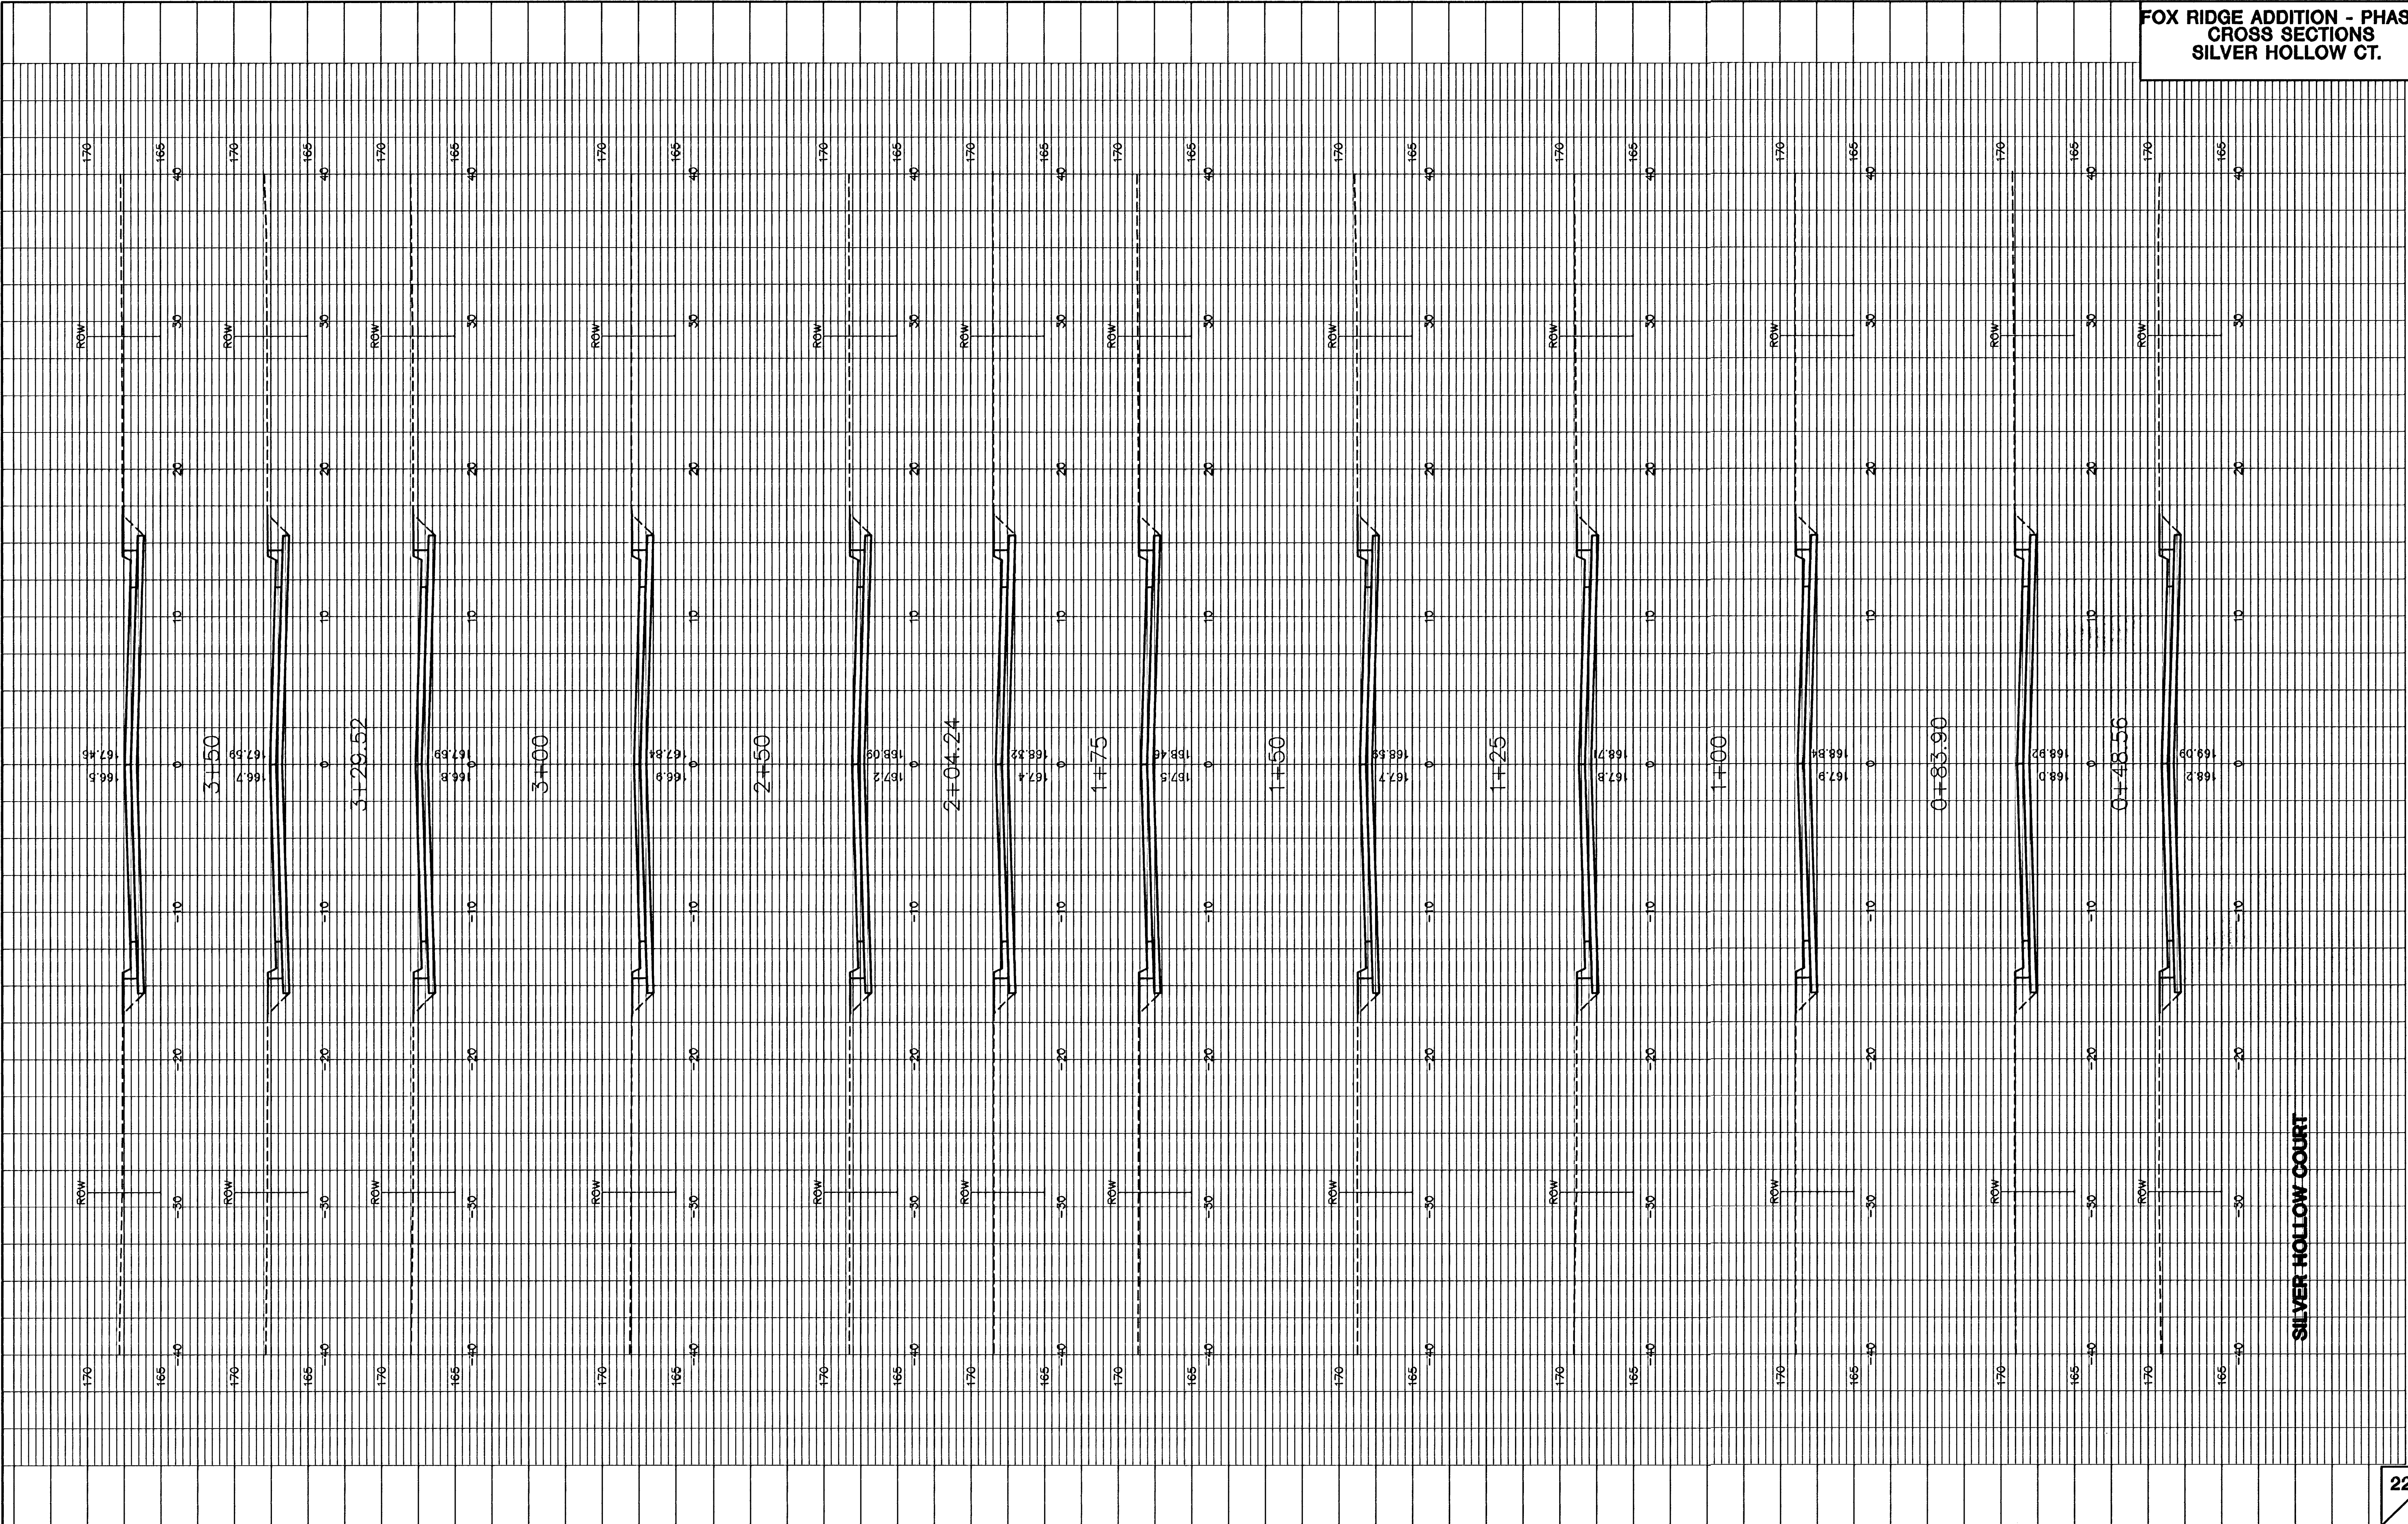

SILVER HOLLOW COURT