
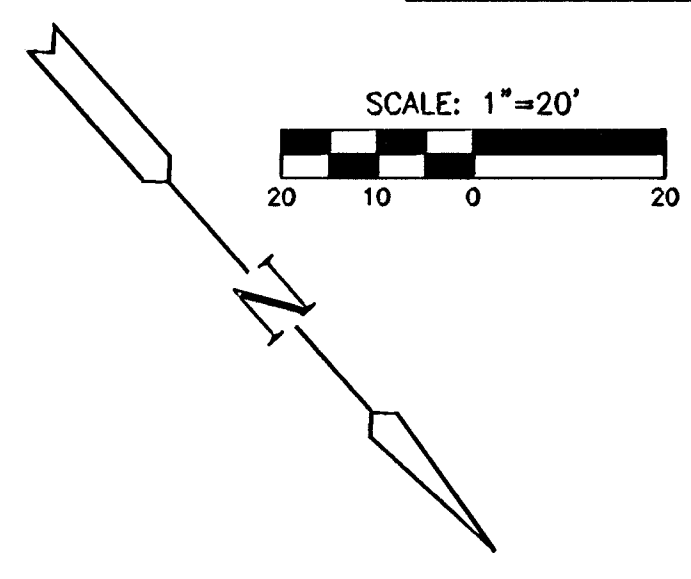


**FOX RIDGE ADDITION
STORM WATER SEWER PLANS
PHASE 3 - LINE 2**

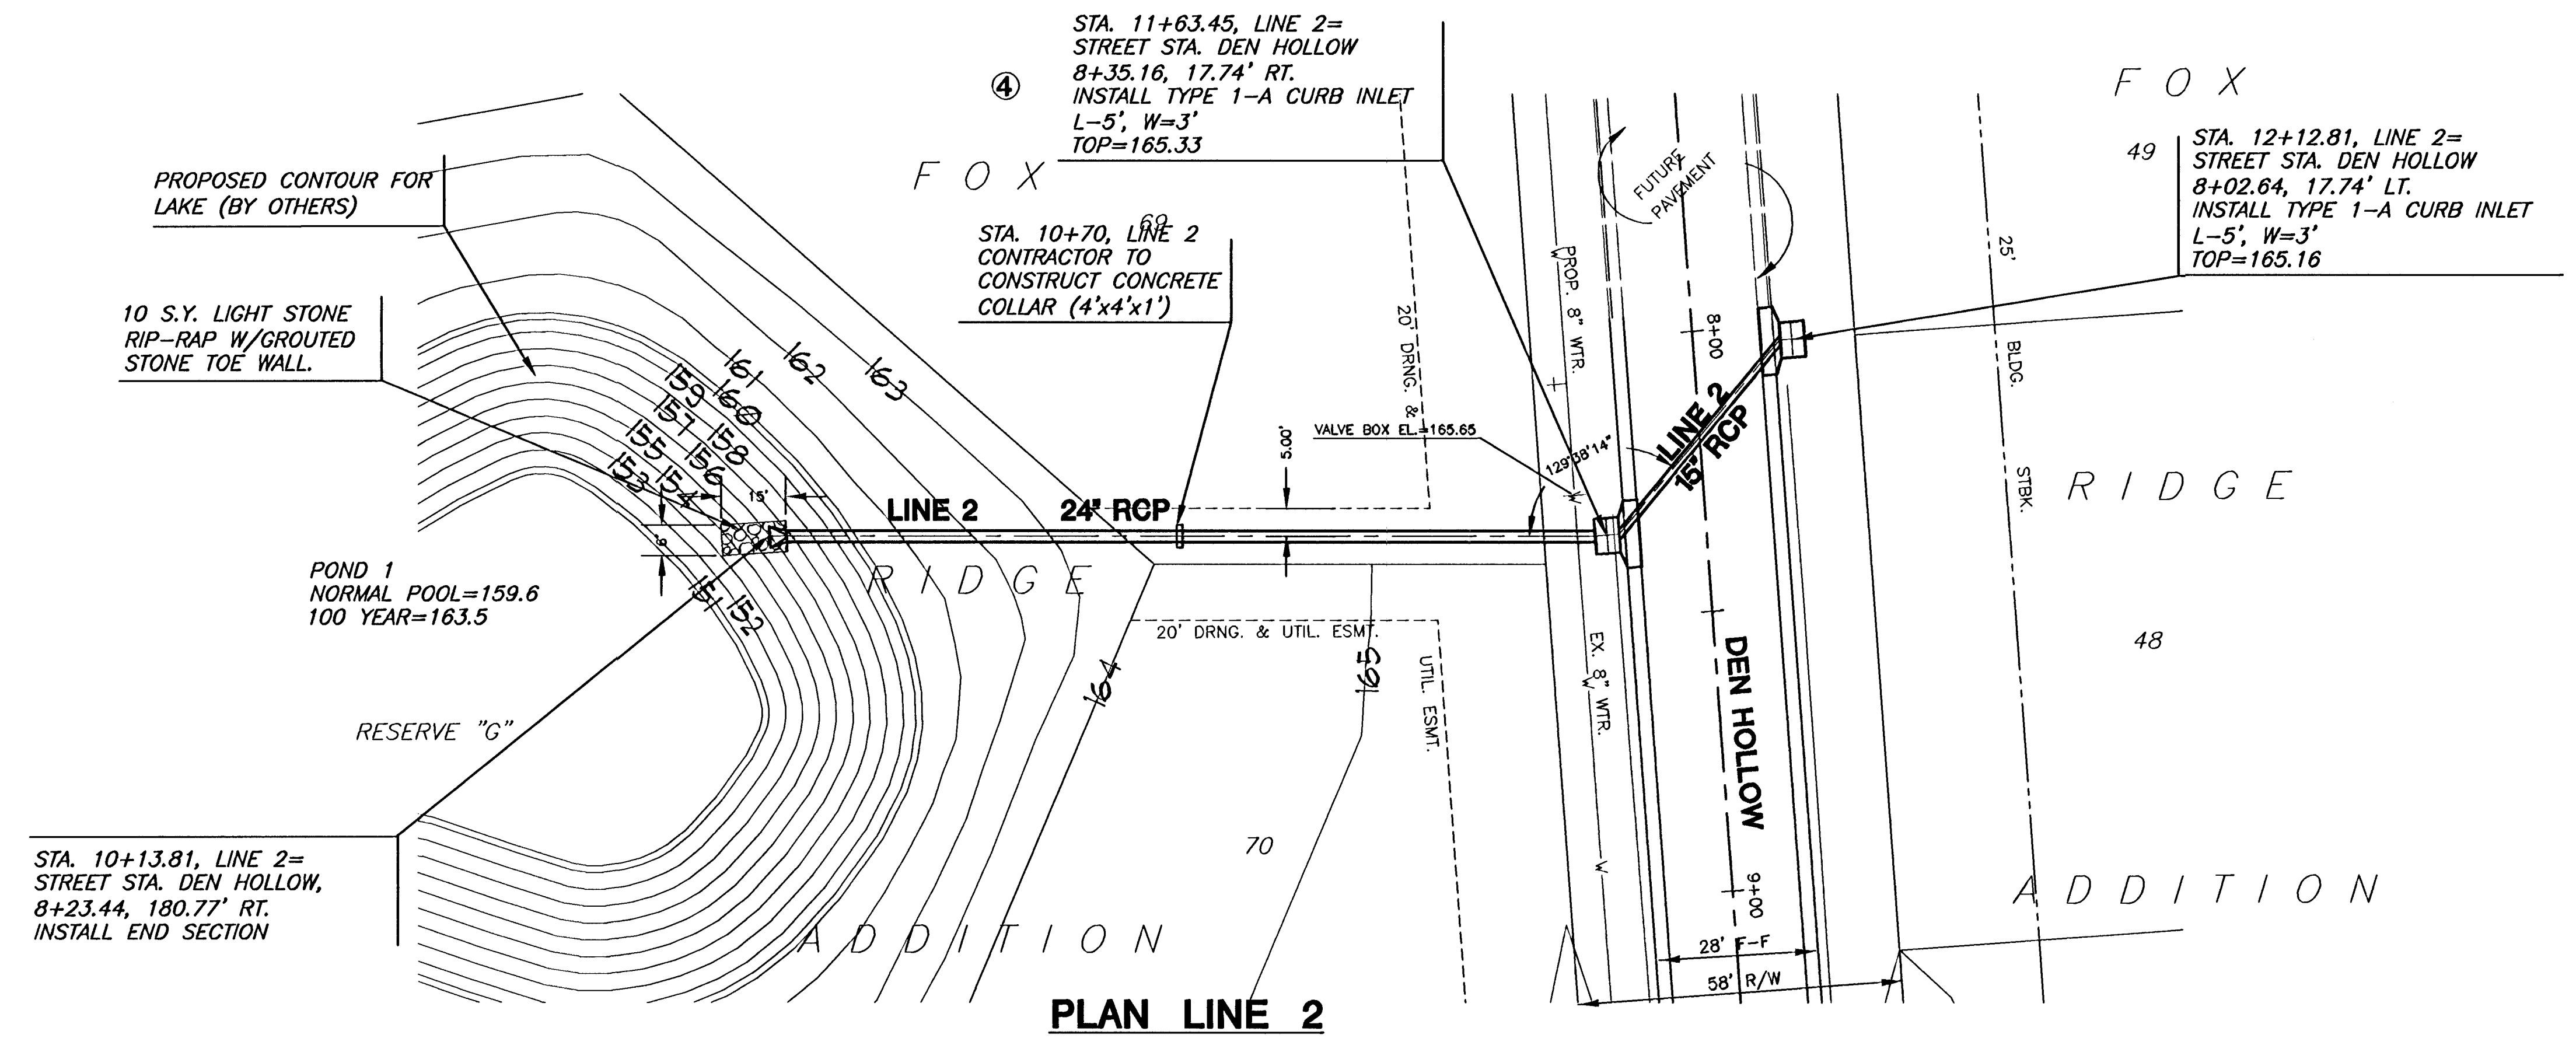

PLAN LINE 2

SCALE: 1"=20'

PROFILE LINE 2

SCALE: HORIZ. 1"=20'
SCALE: VERT. 1"=5'

