




**FOX RIDGE ADDITION - PHASE 3**  
**CROSS SECTIONS**  
**DEN HOLLOW**

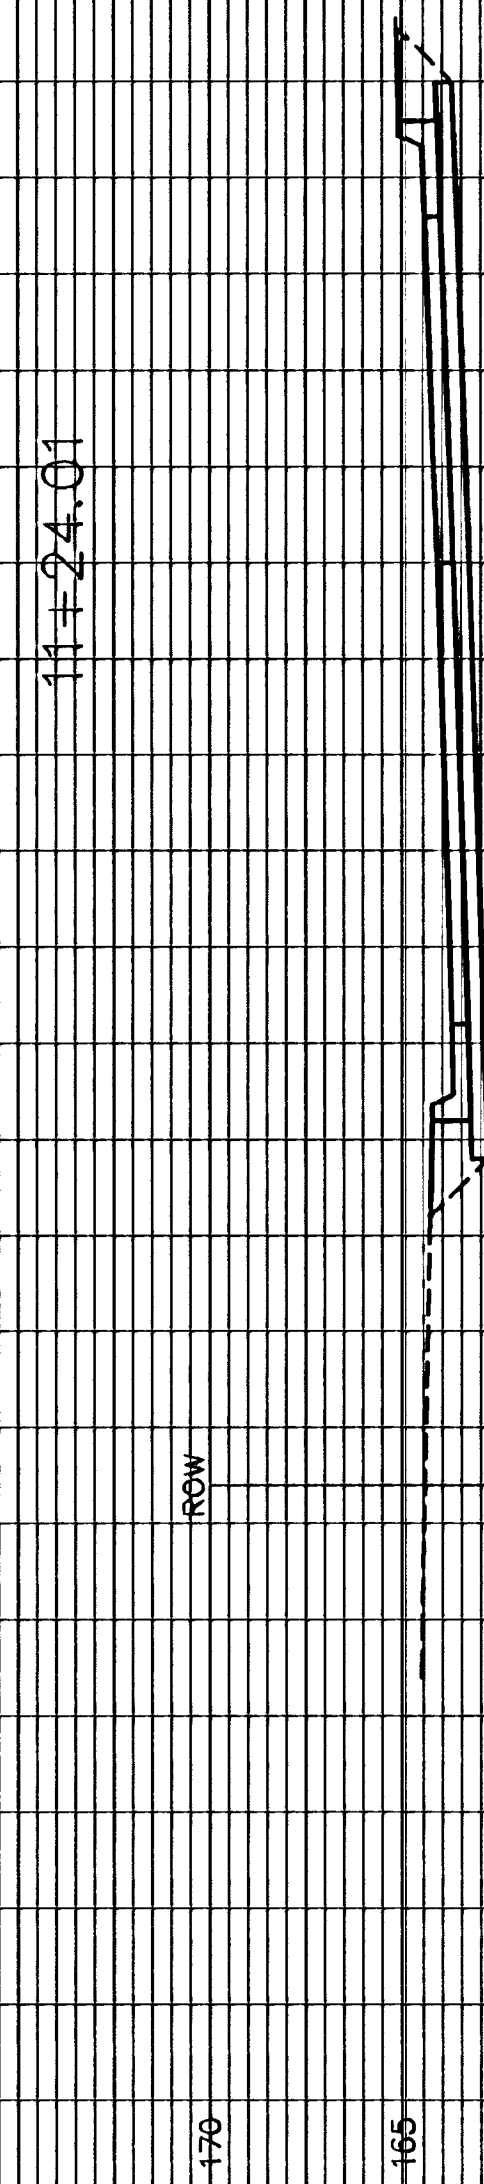




DEN HOLLOW LEFT SIDE MEDIAN (BL#2)

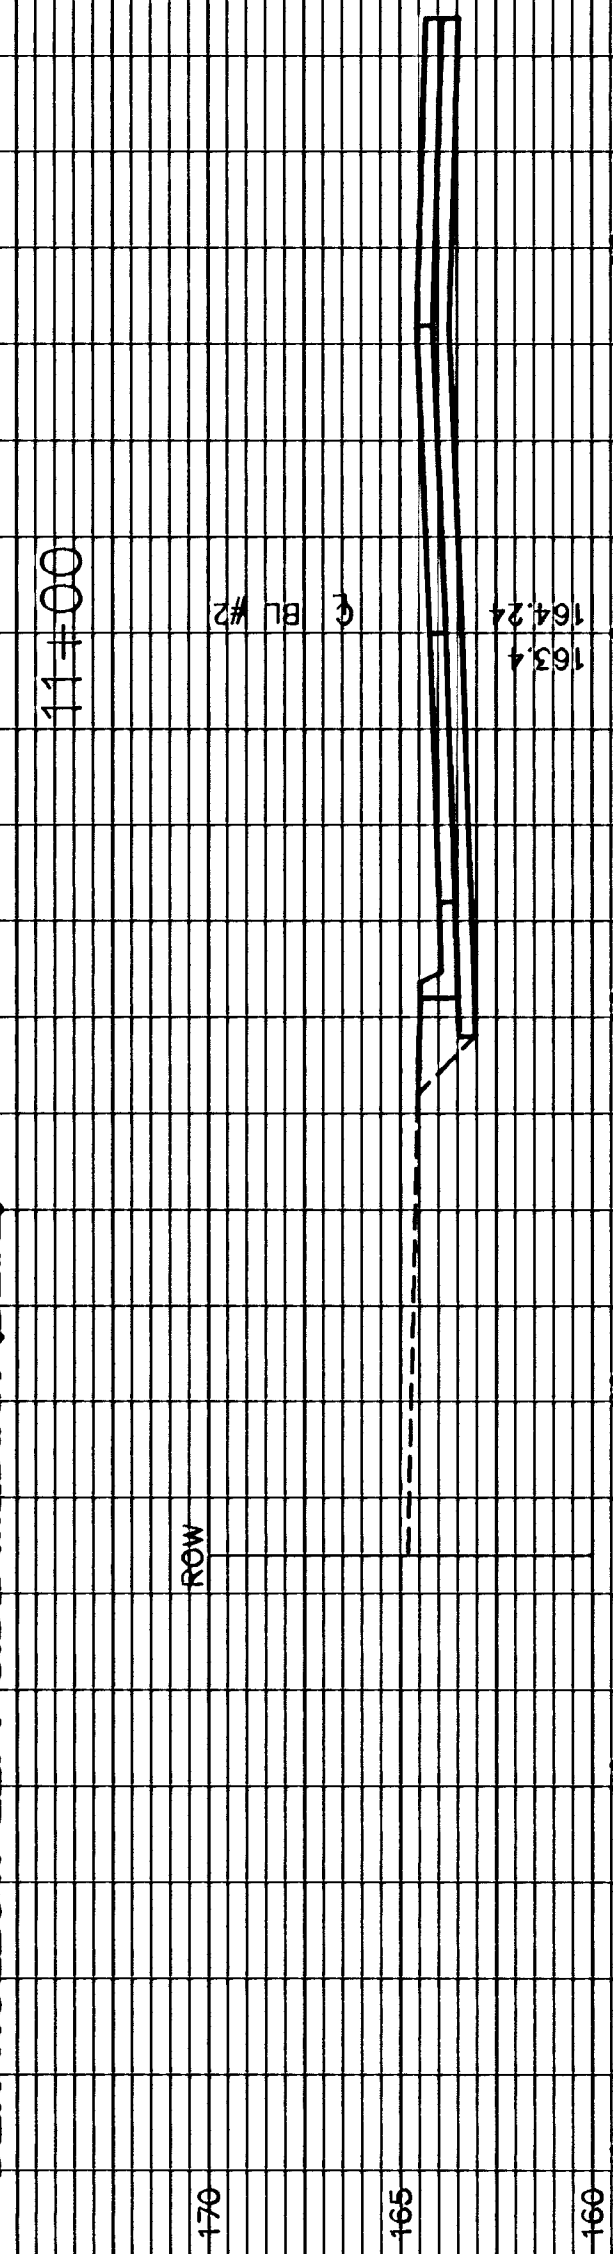

10-75

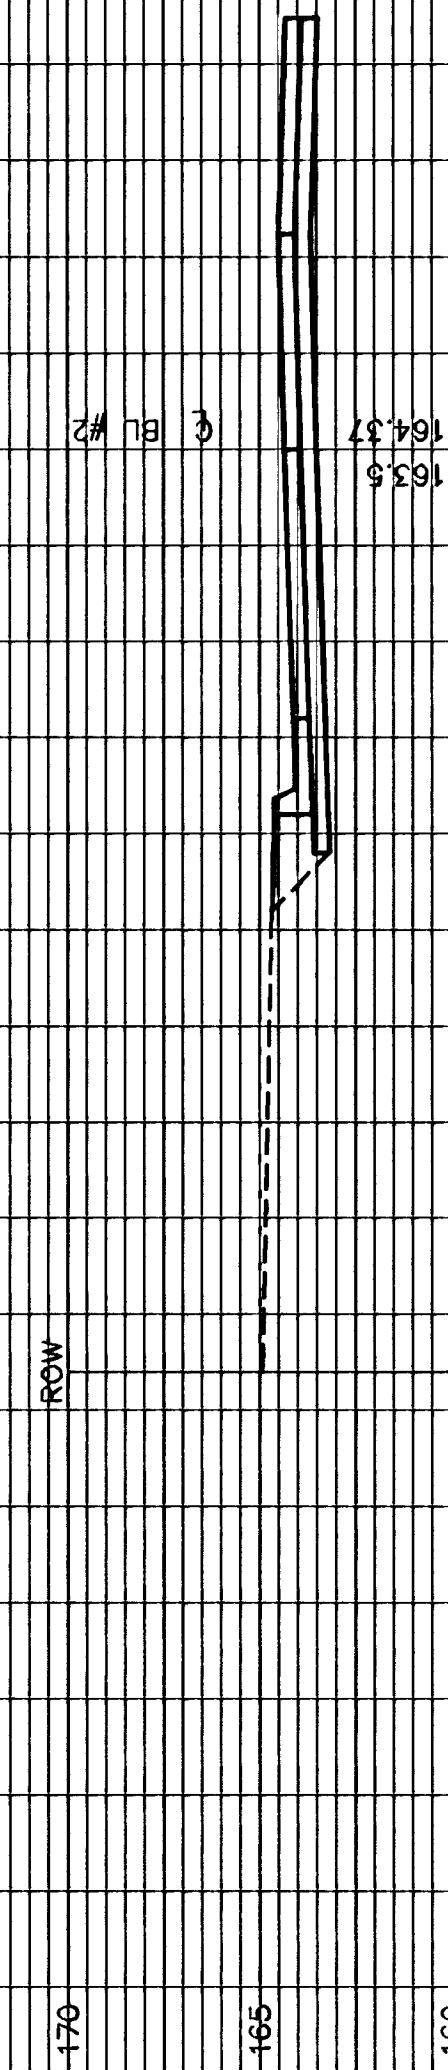

10+50

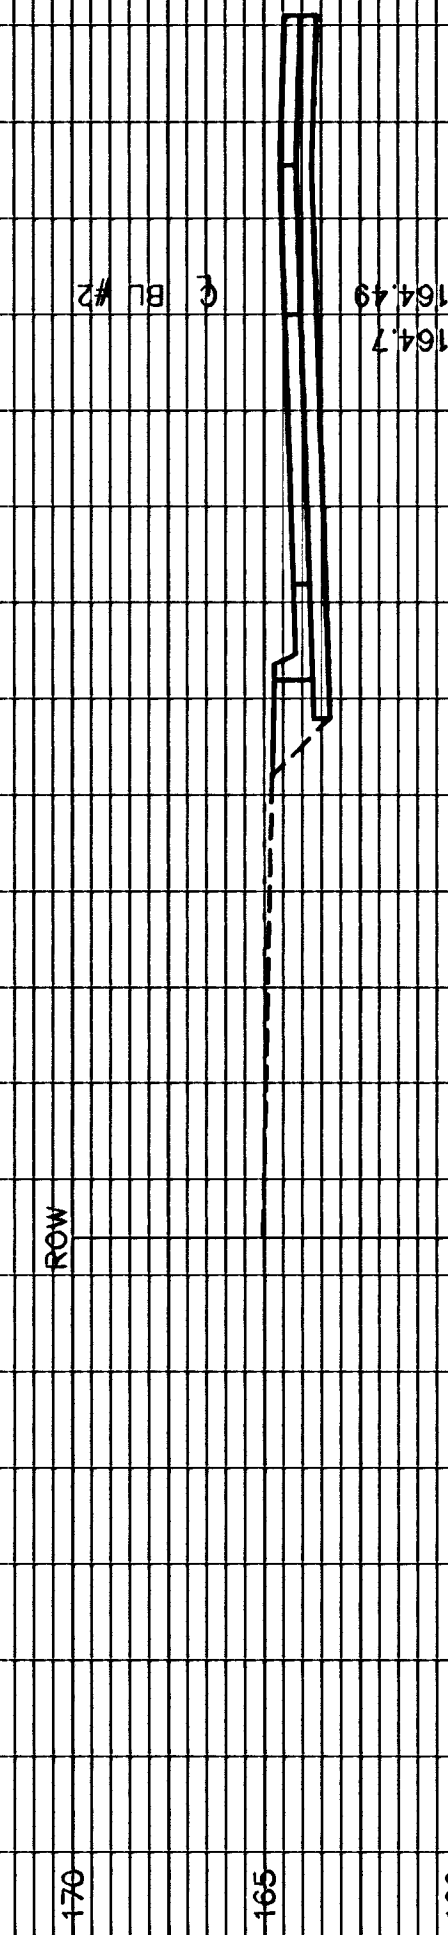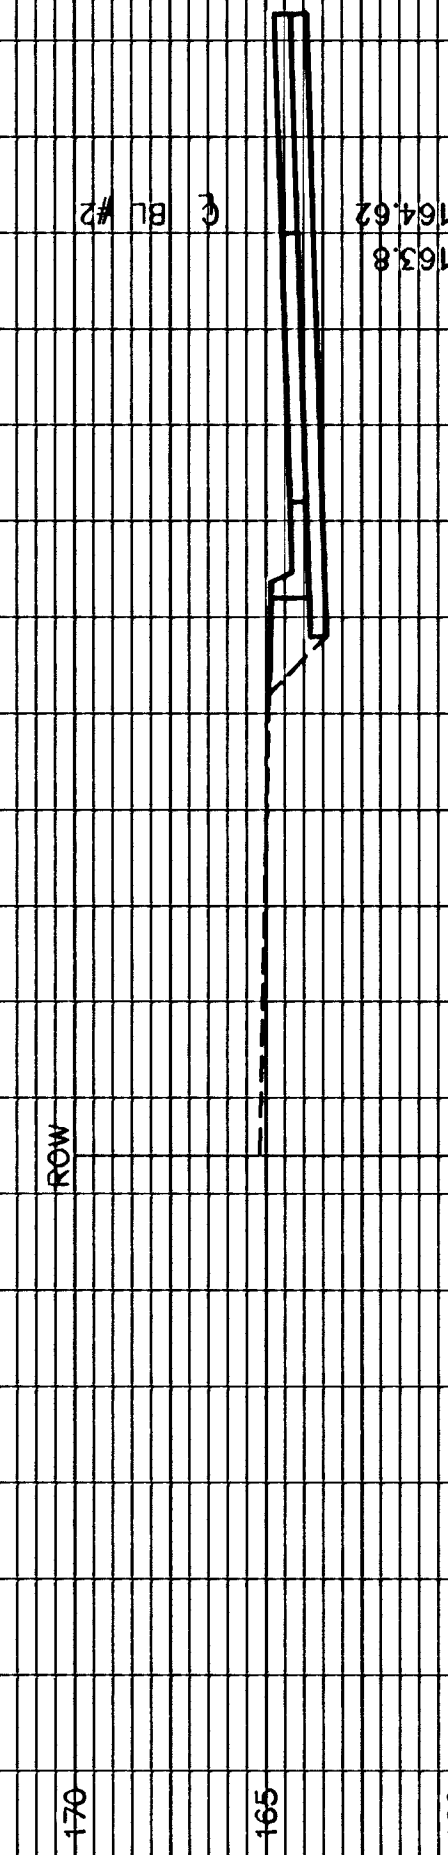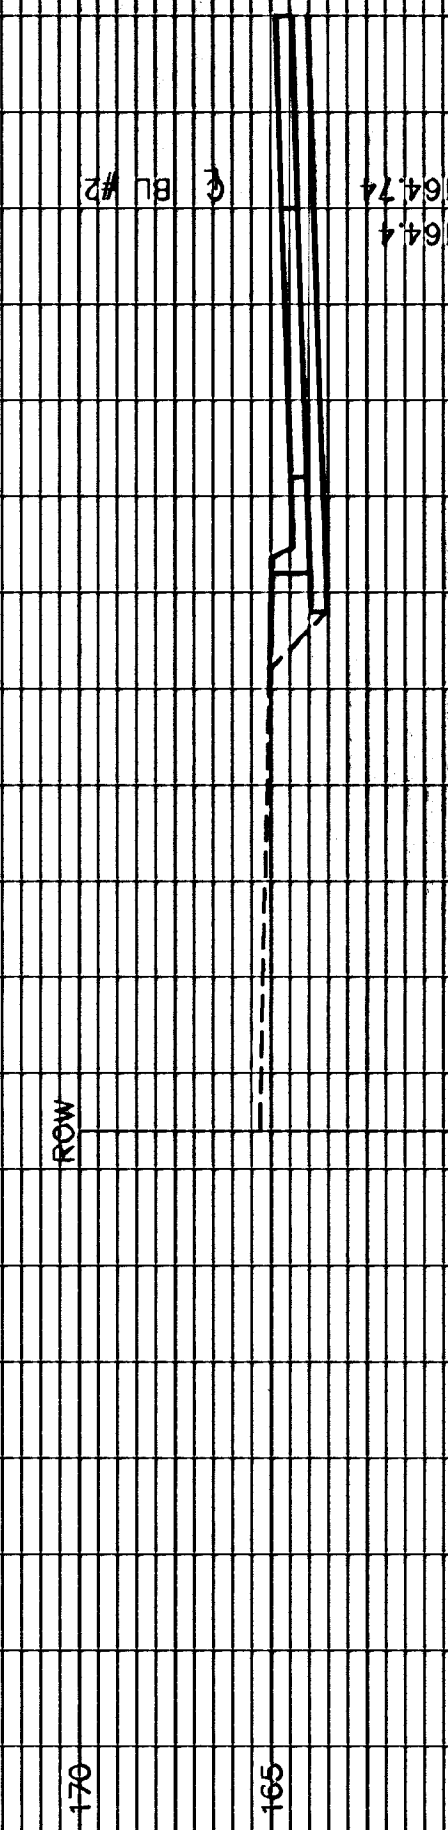 $10+25$ [illegible]

**DEN HOLLOW - CENTERLINE OF BASELINE #2**