


Control Points			
Point #	Northing	Easting	Desc.
1	1656948.60	1638172.31	5/8" Re-Bar
2	1655443.59	1638196.48	5/8" Re-Bar
3	1655435.54	1637716.05	5/8" Re-Bar
4	1655371.55	1637717.12	5/8" Re-Bar
5	1655368.48	1637533.84	5/8" Re-Bar
6	1656929.71	1637506.56	5/8" Re-Bar

Point #	Northing	Easting	Desc.
<i>St Paul</i>			
1000	1637805.55	1656993.71	0+00 CL 47th
1001	1637808.51	1656772.17	2+21.56 PI
1002	1637810.24	1656642.30	3+51.44 PC
1003	1637962.23	1656644.33	Radius Pt
1004	1637850.40	1656541.38	4+62.52 CL Chase
1005	1637871.80	1656354.09	Radius Pt
1006	1637917.01	1656499.21	5+42.26 PRC
1007	1638023.78	1656356.64	7+32.57 PT
1008	1638030.39	1655961.98	11+24.28 End of Pavement
1009	1638030.49	1655920.76	11+68.50 Cen of Gravel
<i>Chase</i>			
1010	1637850.40	1656541.38	0+00 CL St Paul
1011	1637920.15	1656266.73	Radius Pt
1012	1637751.78	1656451.53	1+33.42 PC
1013	1637670.19	1656262.54	3+45.57 PT
1014	1637675.32	1655956.03	6+52.12 End of Pavement
1015	1637675.40	1655914.81	6+93.34 Cen of Gravel

○ Control Point

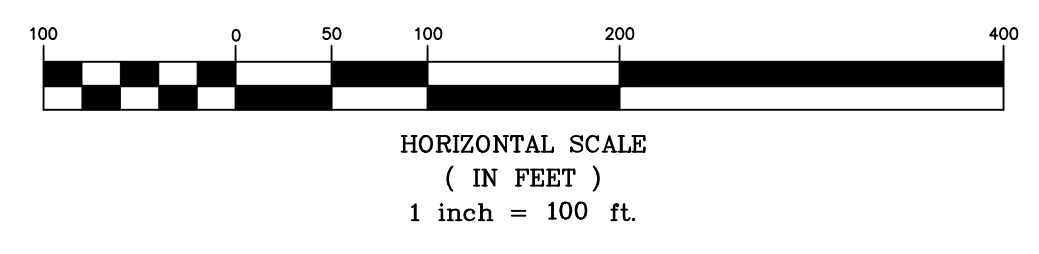

Fox Run
Control Map
Wichita, Kansas

 117 E. Lewis, Wichita, KS 67202 (316)264-0242	PROJECT NUMBER 472-85481		SHEET
	KEM NO. 17063	FILE	DATE 12/2018
DESIGN KM	DRAWN PG	REVISED	3.0