

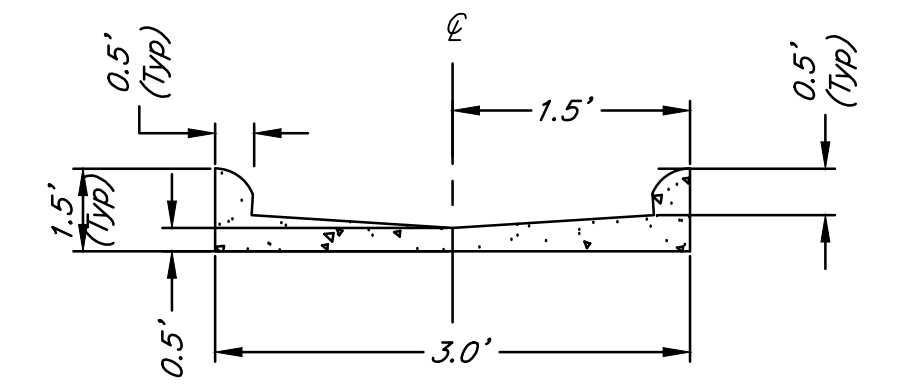




Note:
 Subtract 0.25' From Top of Curb Elevations for Roll Type Curb.

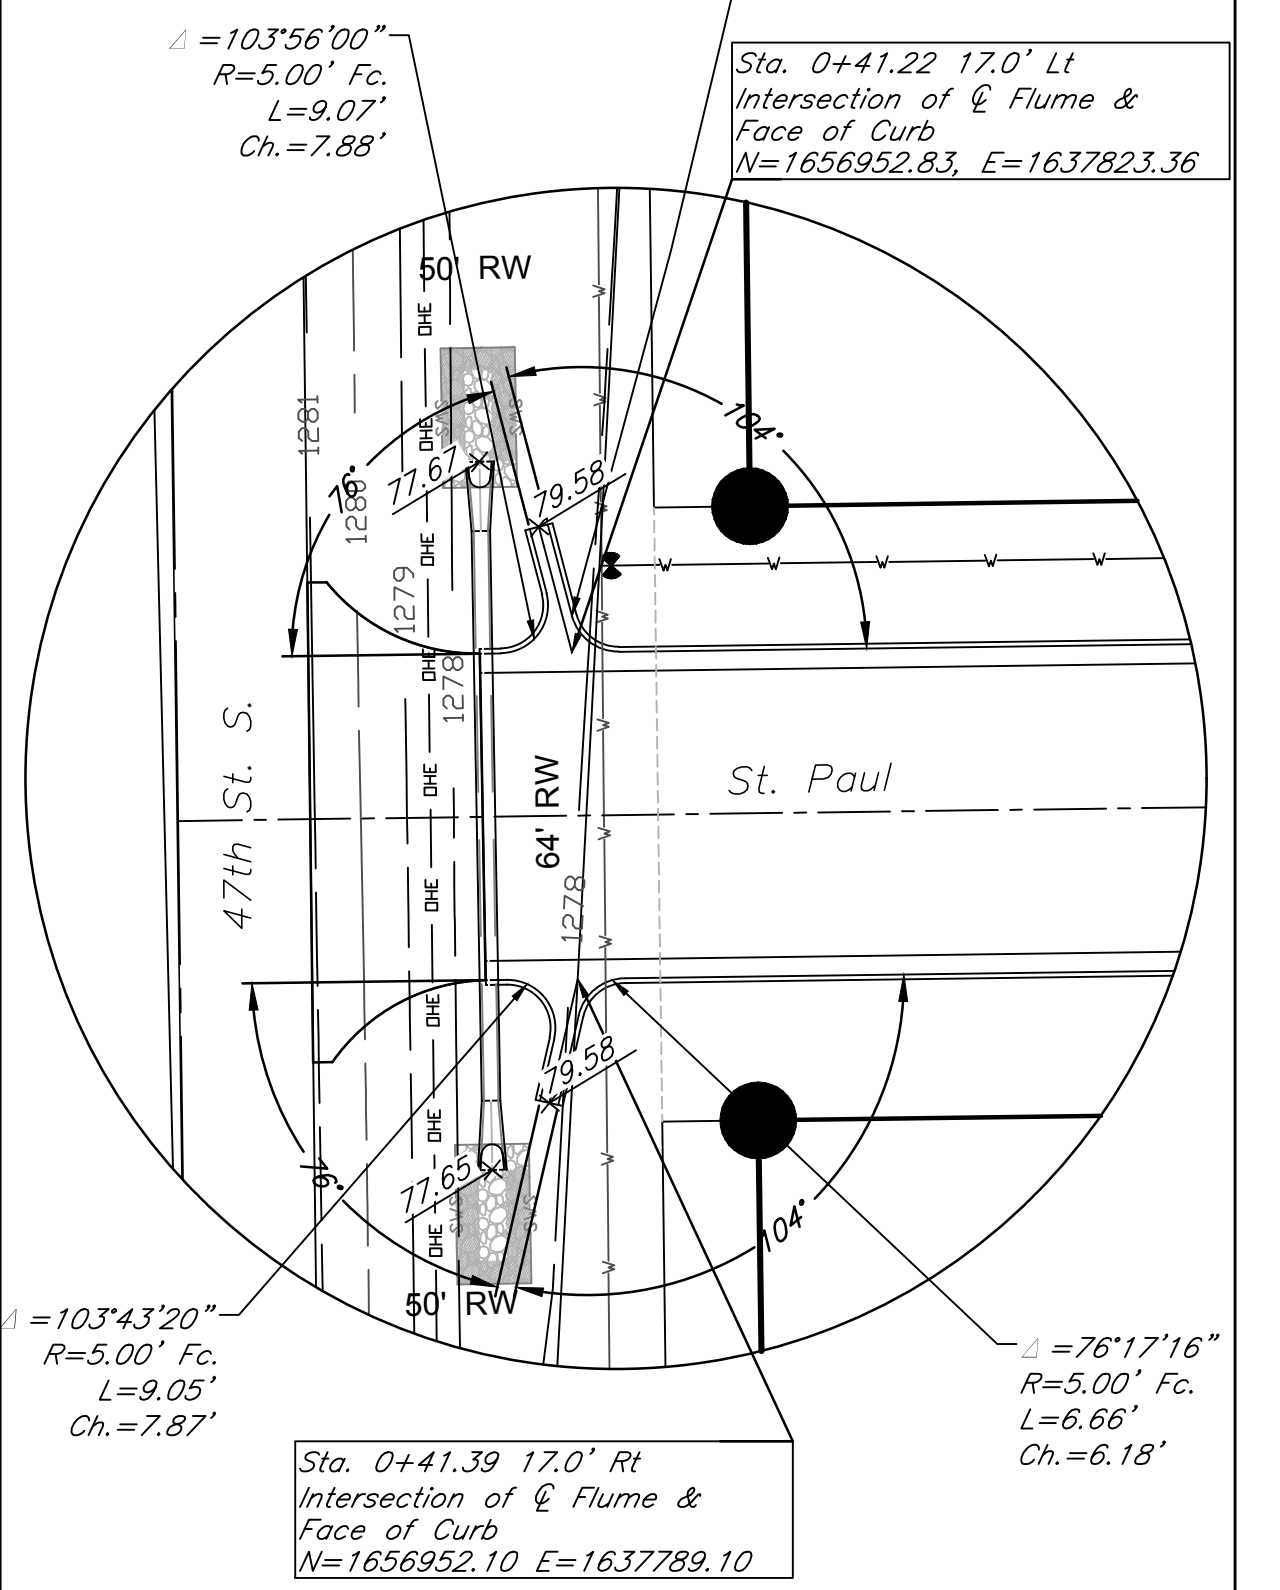

Typical Flume Section

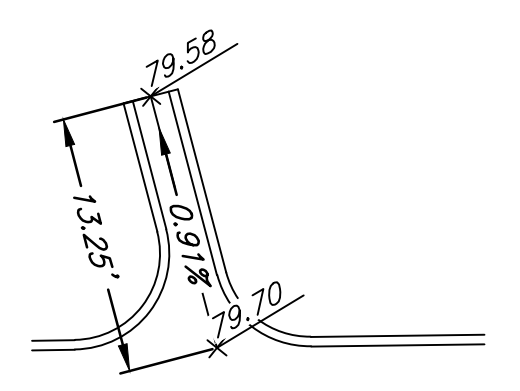

Typical Flume Plan

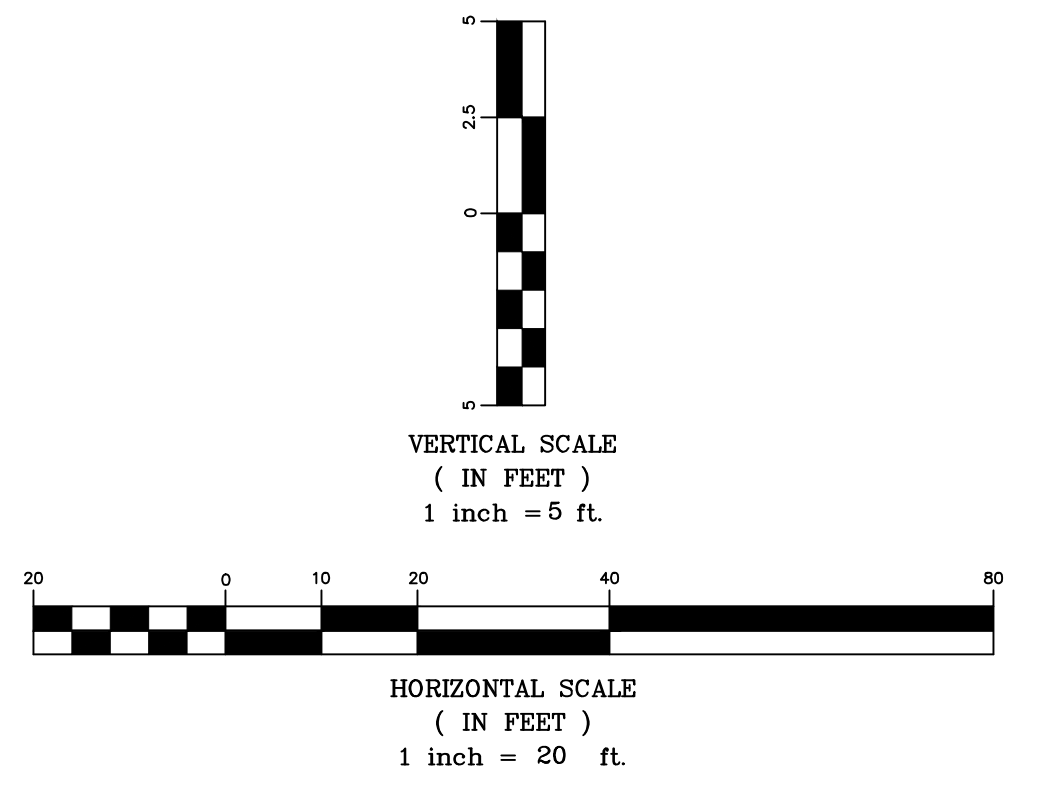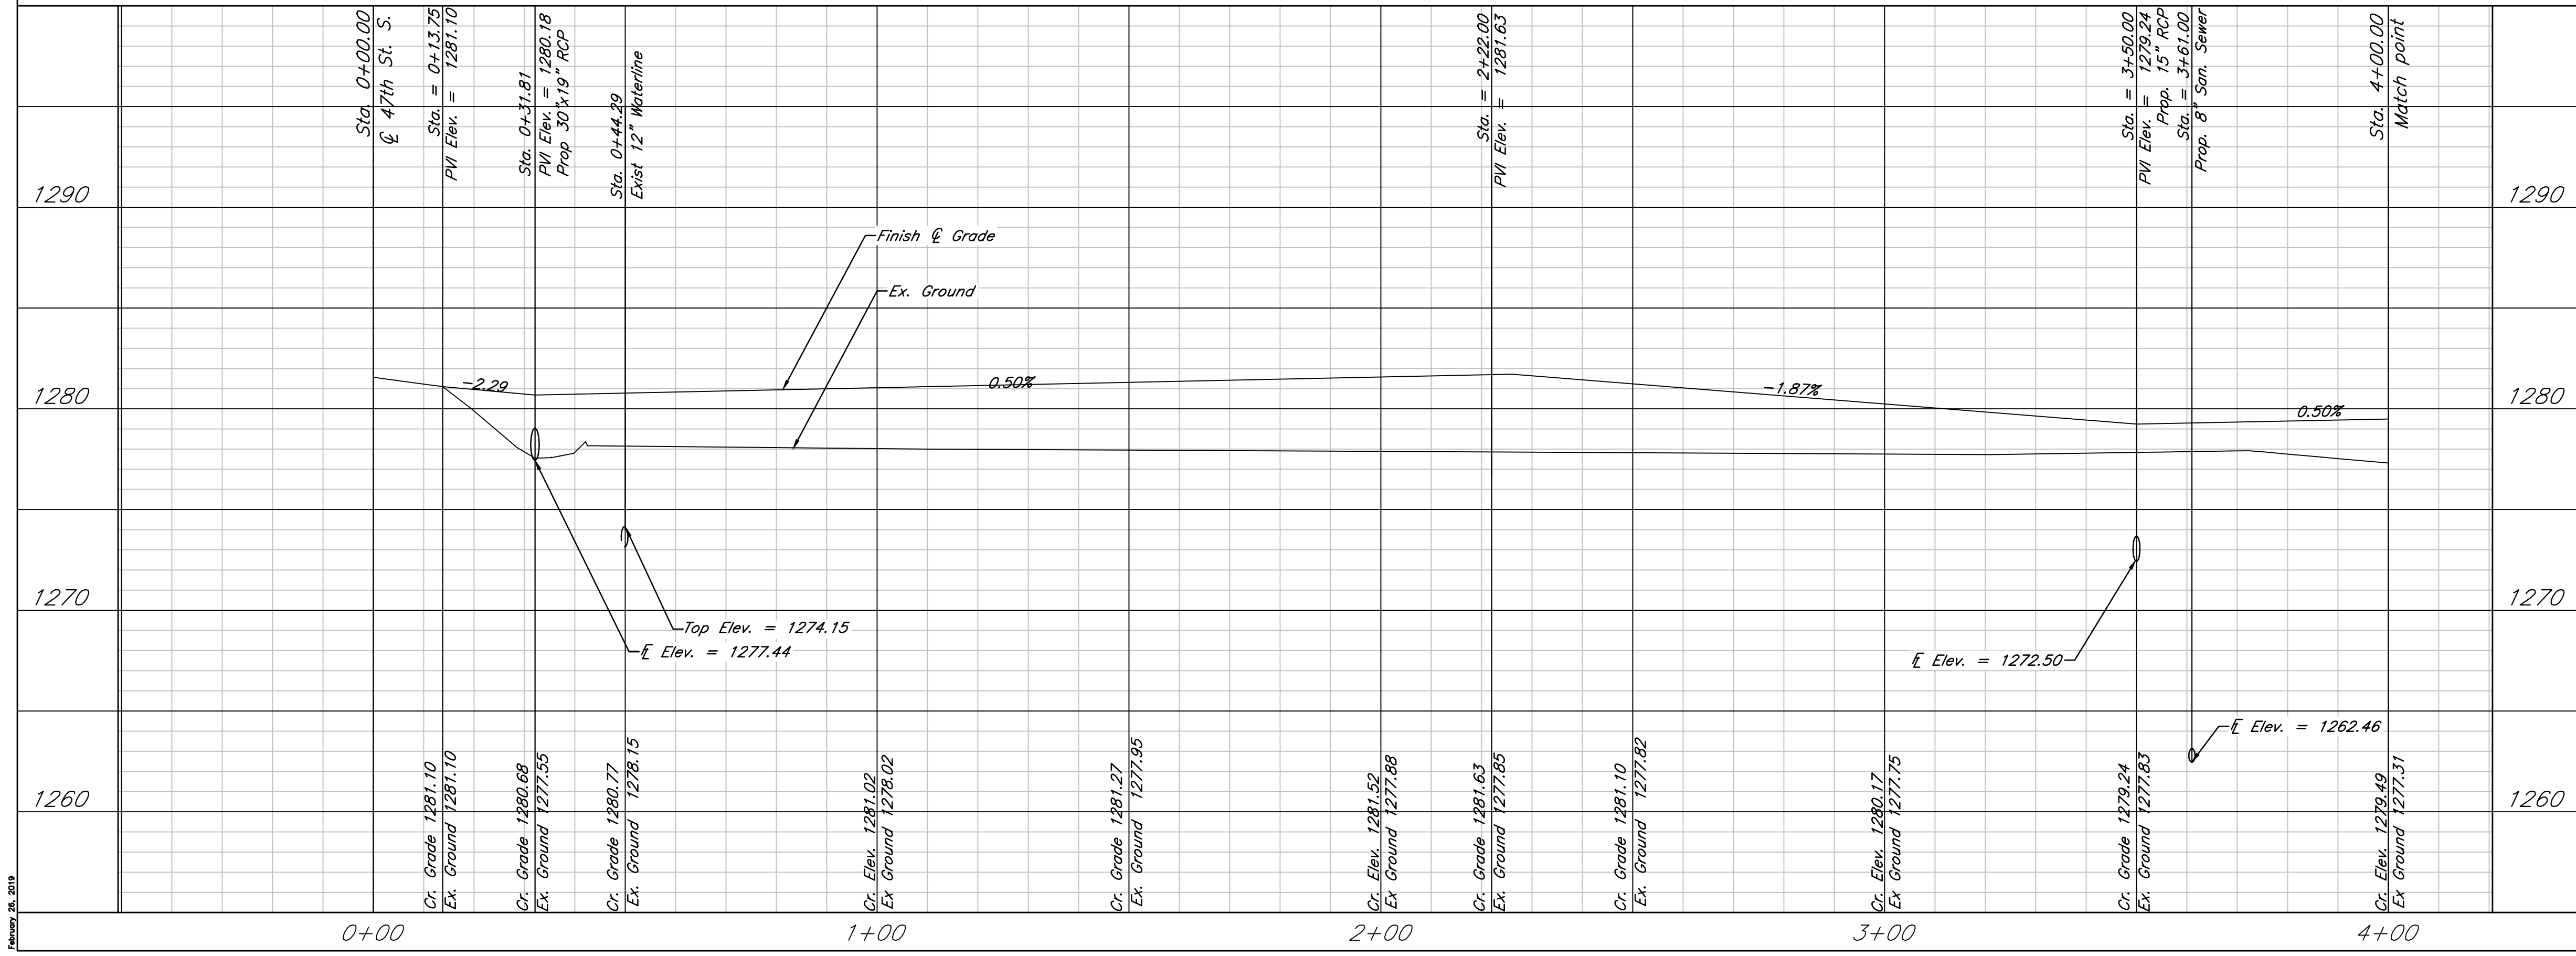

Fox Run Addition
 St. Paul. - Plan & Profile
 Wichita, Ks

	PROJECT NUMBER 472-85481		SHEET 4.0
	KEM NO. 17063	FILE DATE 12/2018	
DESIGN KE	DRAWN SS	REVISED	