
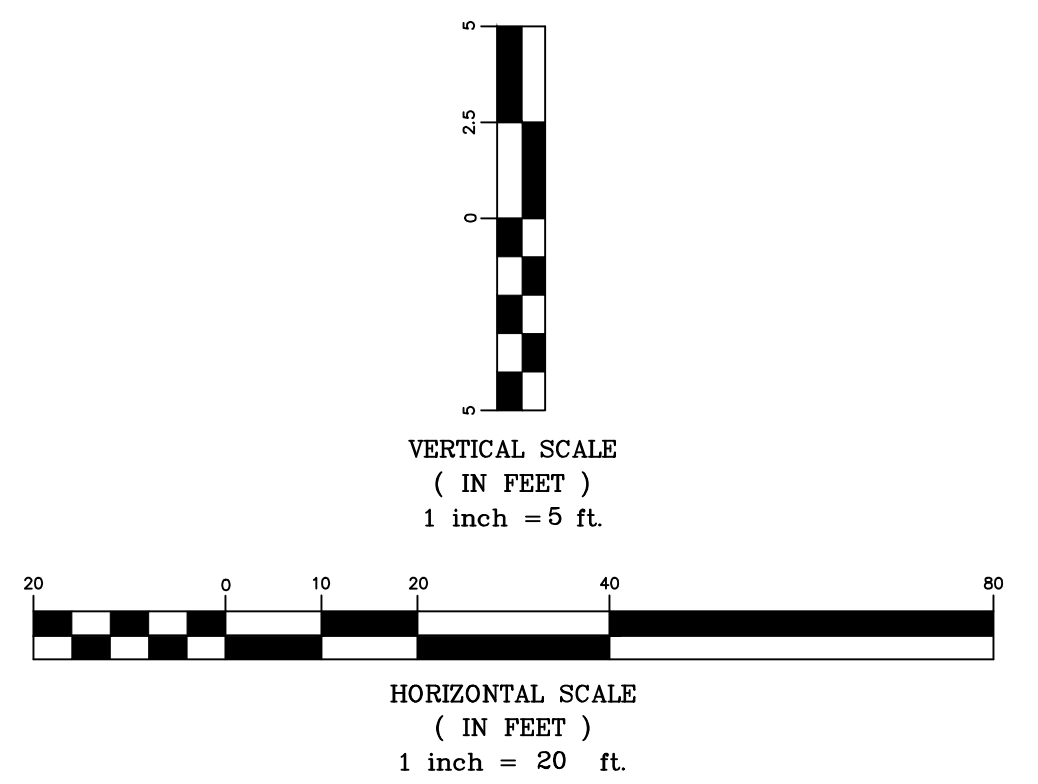


Note:  
Subtract 0.25' From Top of Curb  
Elevations for Roll Type Curb.

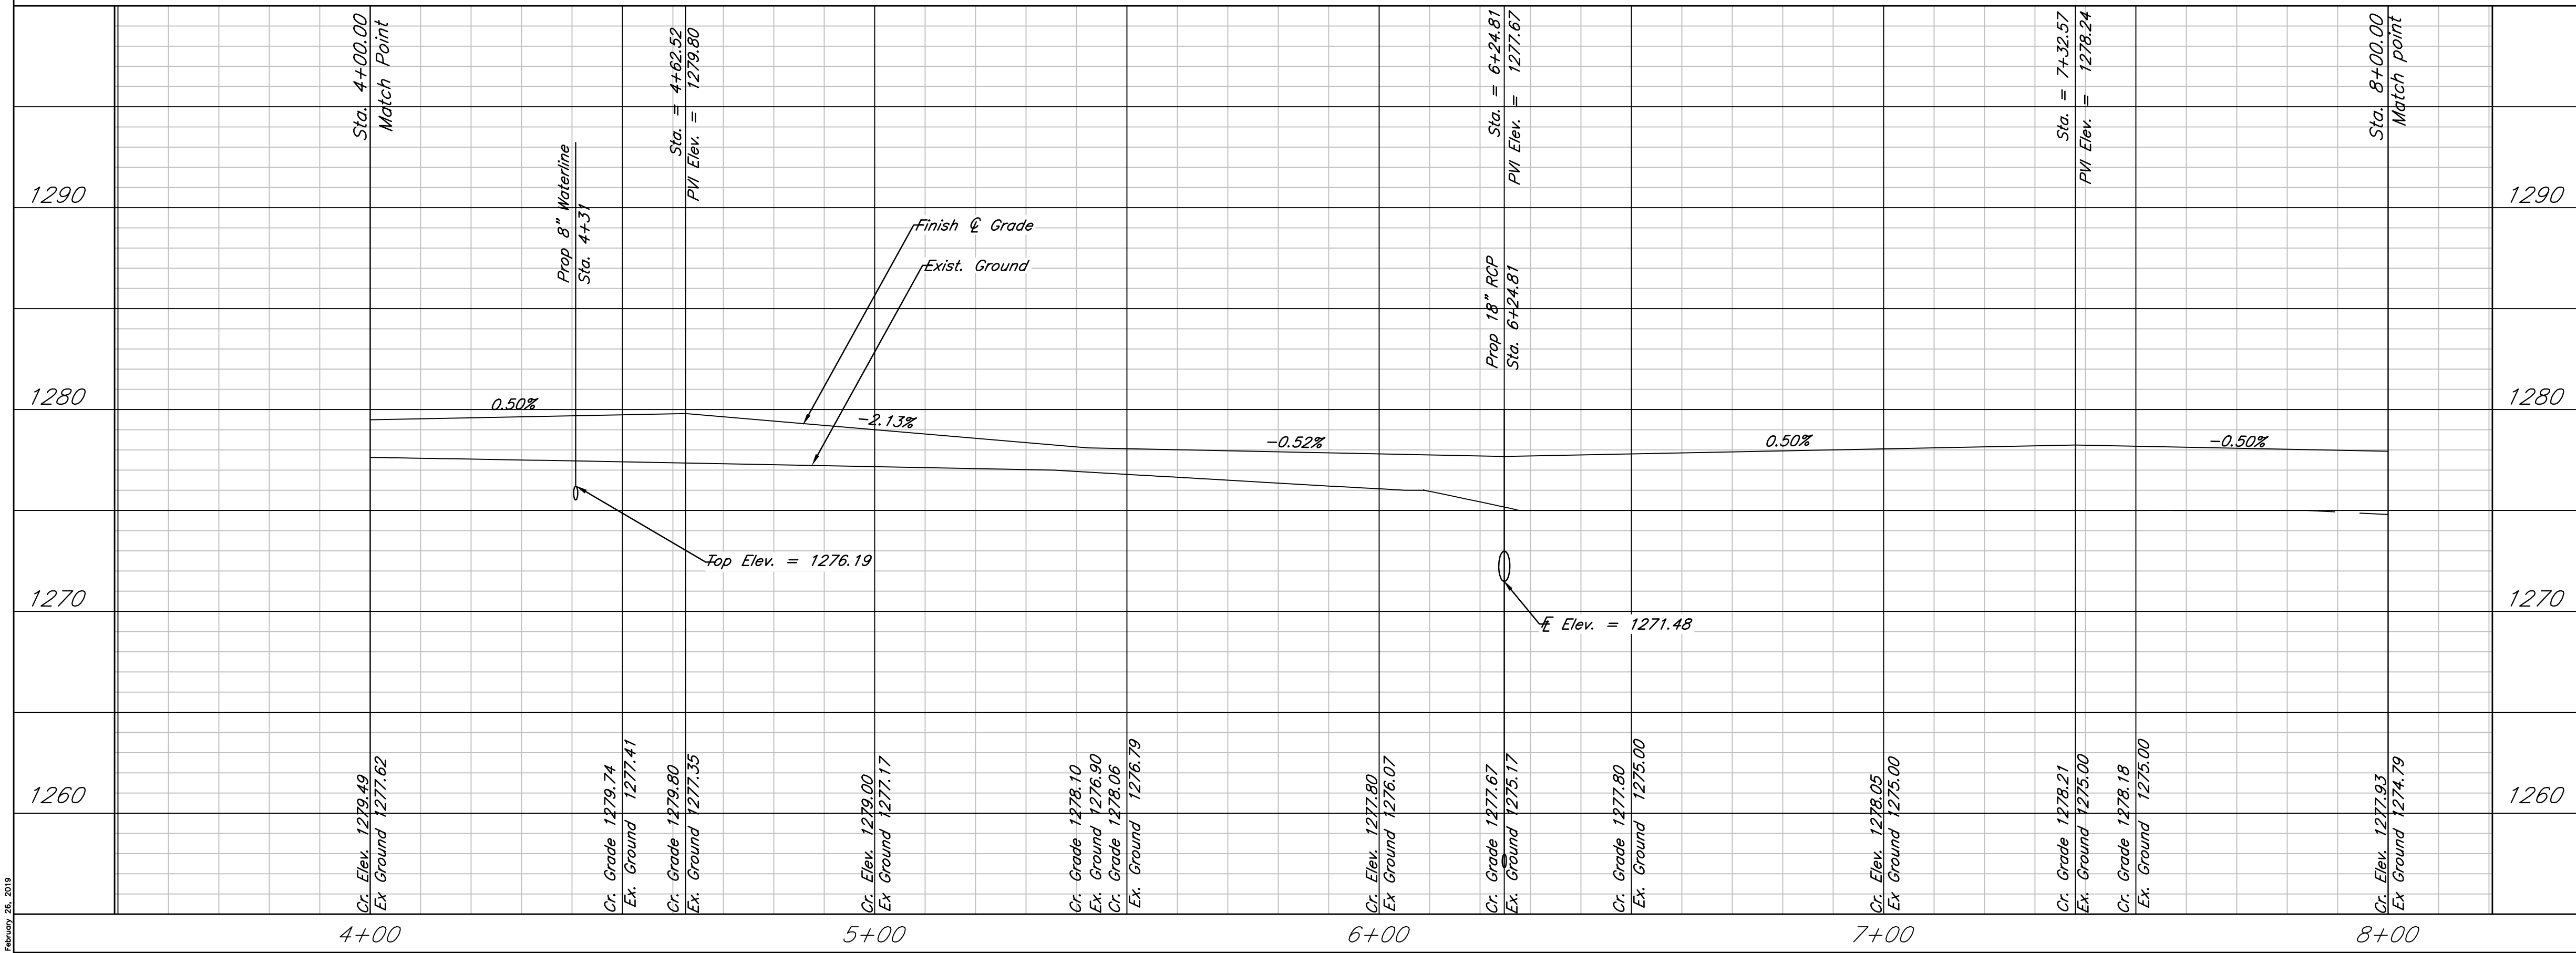

Fox Run Addition  
St. Paul - Plan and Profile  
Wichita, Kansas

	PROJECT NUMBER 472-85481		
	KEM NO. 17063	FILE	DATE 12/2018
DESIGN KM	DRAWN BJ	REVISED	SHEET 4.1

February 28, 2019