
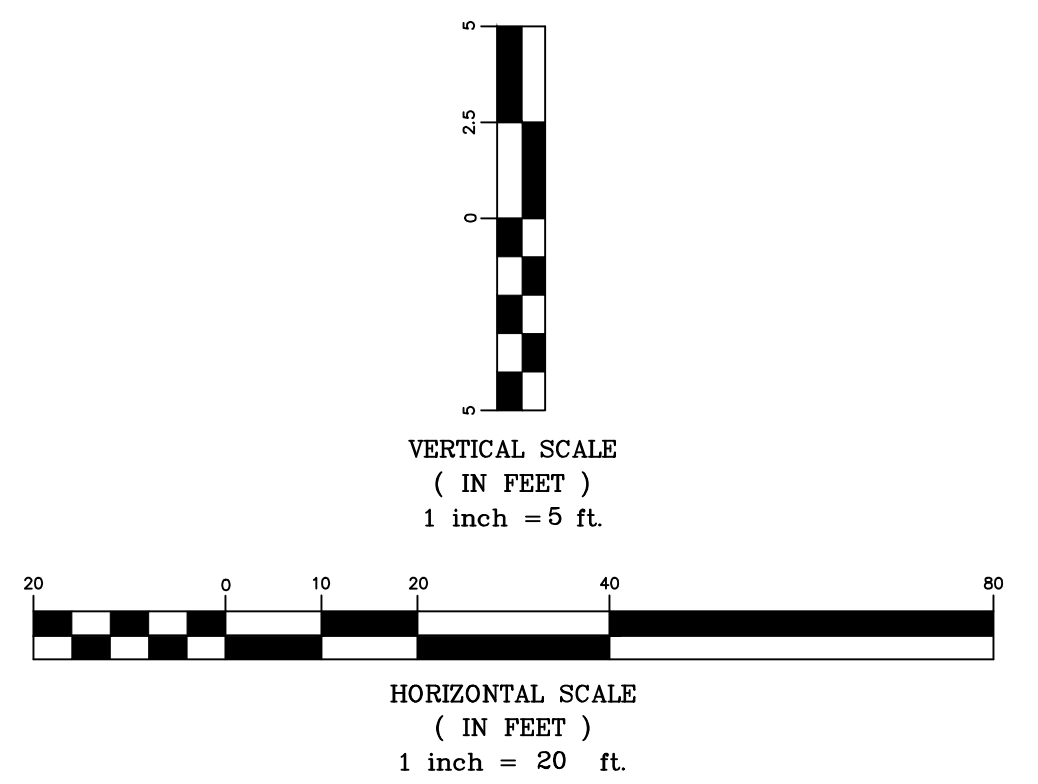


Note:  
Subtract 0.25' From Top of Curb Elevations for Roll Type Curb.

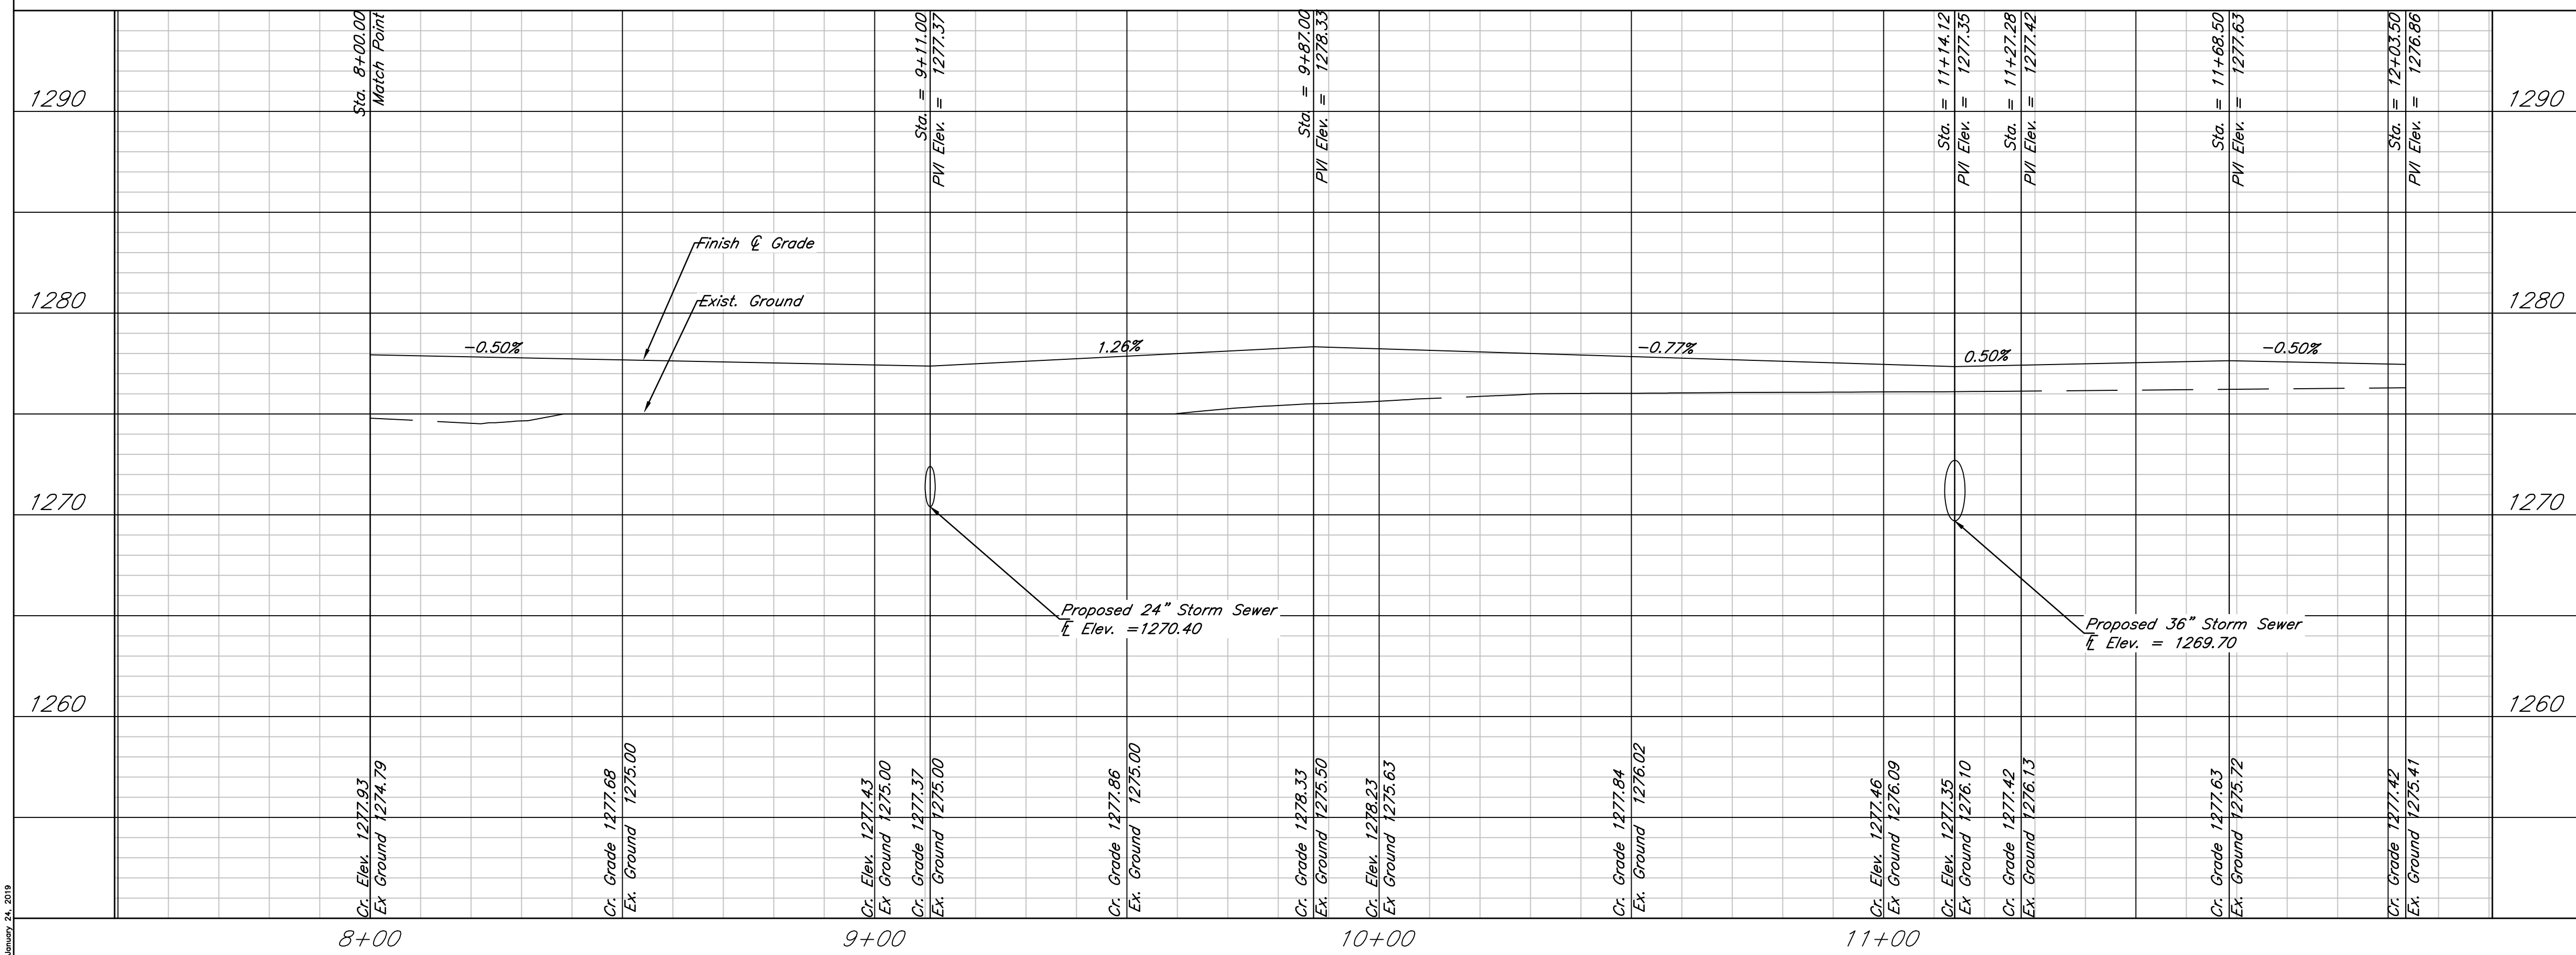

Fox Run Addition  
St. Paul. - Plan and Profile  
Wichita, Kansas

	PROJECT NUMBER 472-85481		
	KEM NO. 17063	FILE	DATE 12/2018
DESIGN KM	DRAWN SS	REVISED	SHEET 4.2

January 24, 2019