
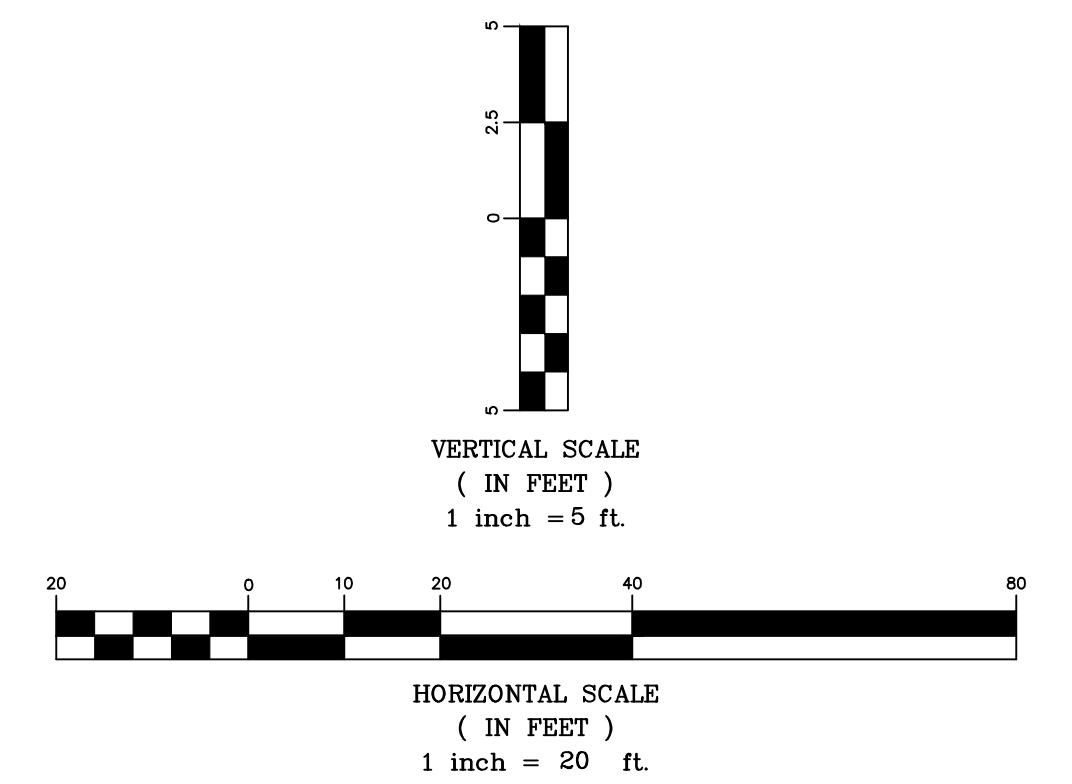


Note:
Subtract 0.25' From Top of Curb Elevations for Roll Type Curb.

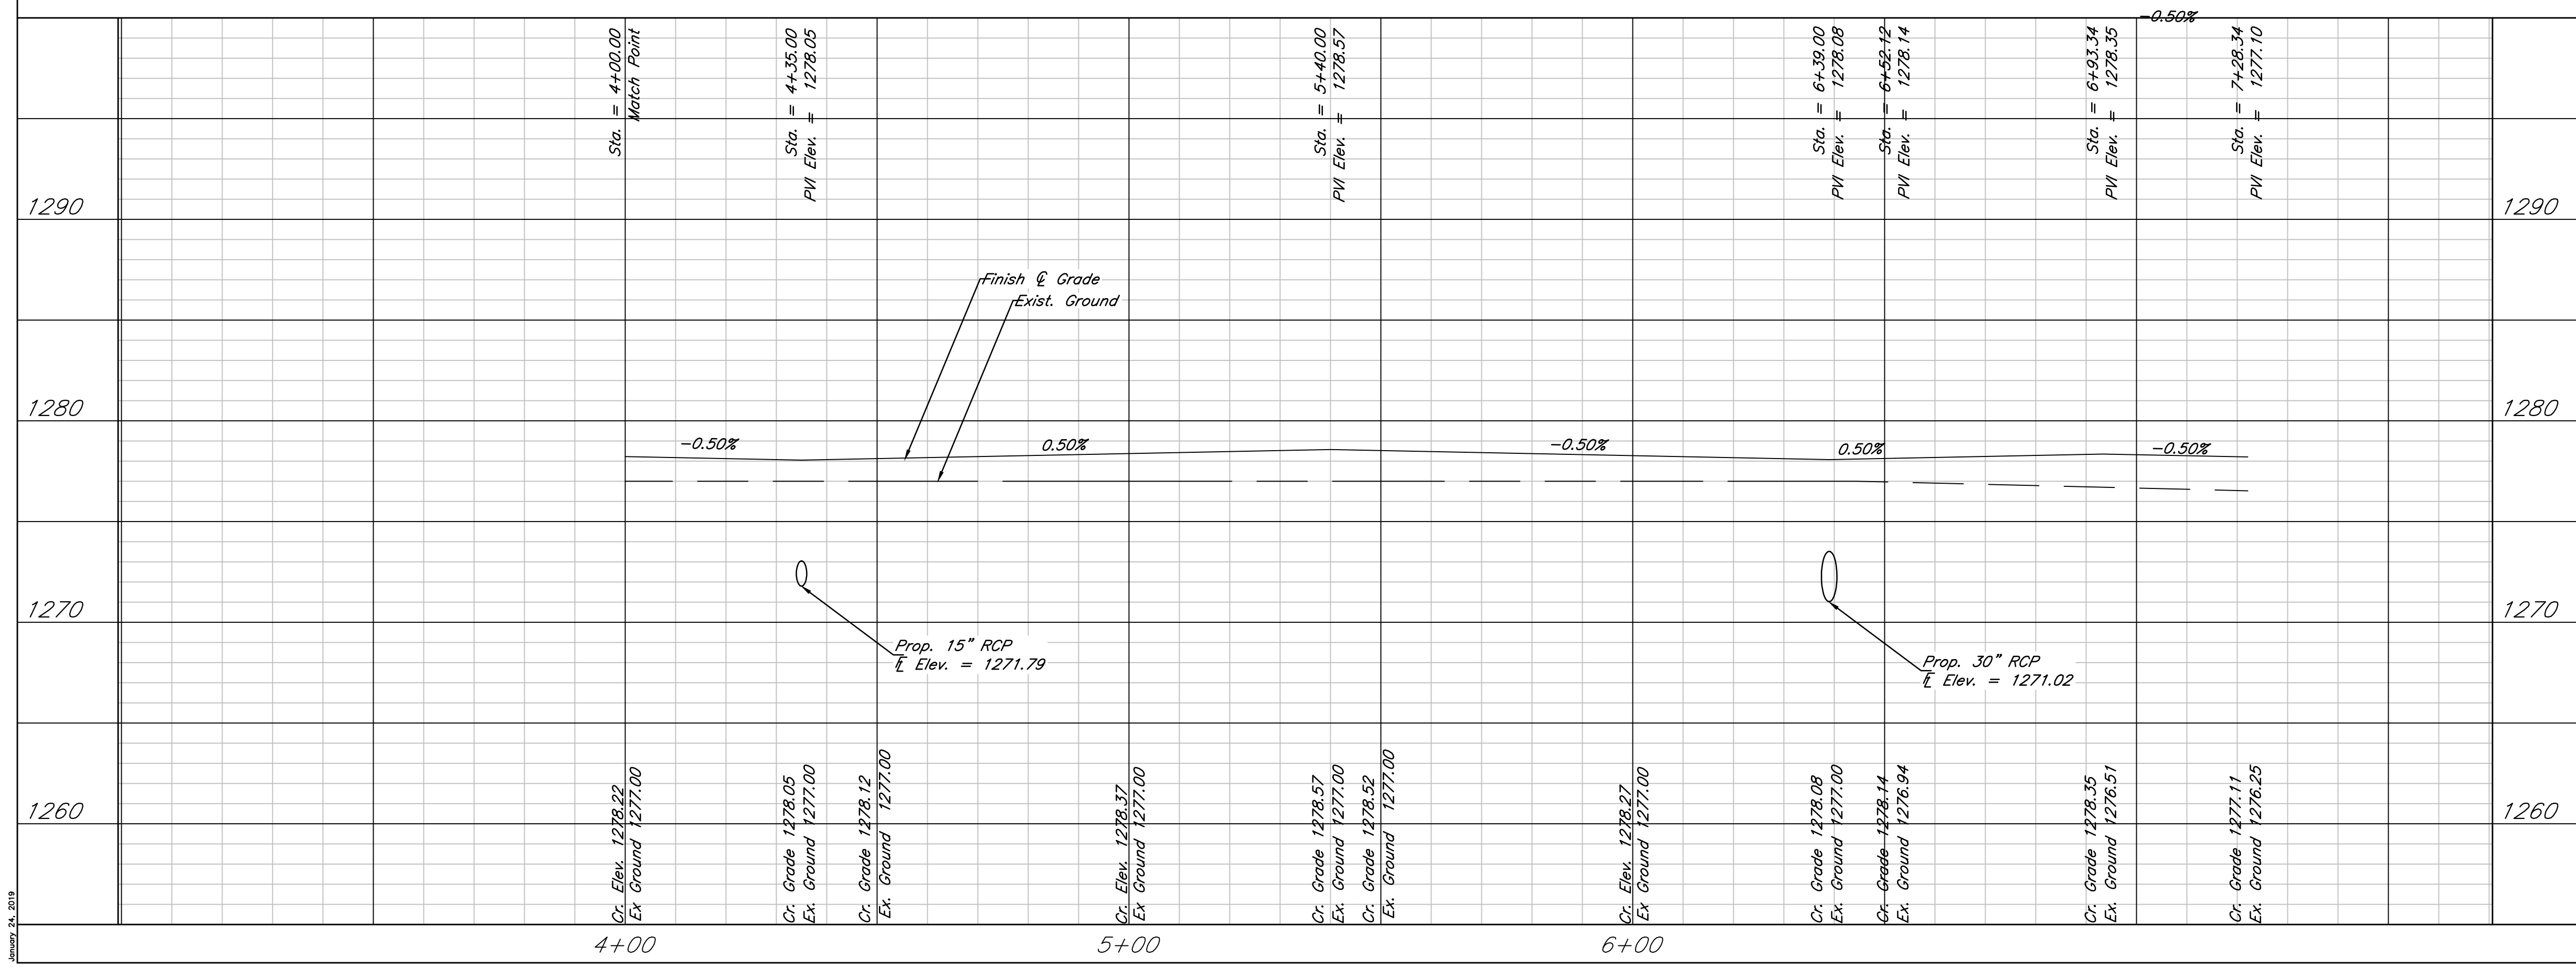

Fox Run Addition
Chase. - Plan and Profile
Wichita, Kansas

	PROJECT NUMBER 472-85481		SHEET 4.4
	KEM NO. 17063	FILE	
DESIGN KM	DRAWN SS	REVISED	

January 24, 2019