



FINAL PLAT
FOX RIDGE ADDITION
AN ADDITION TO WICHITA, SEDGWICK COUNTY, KANSAS

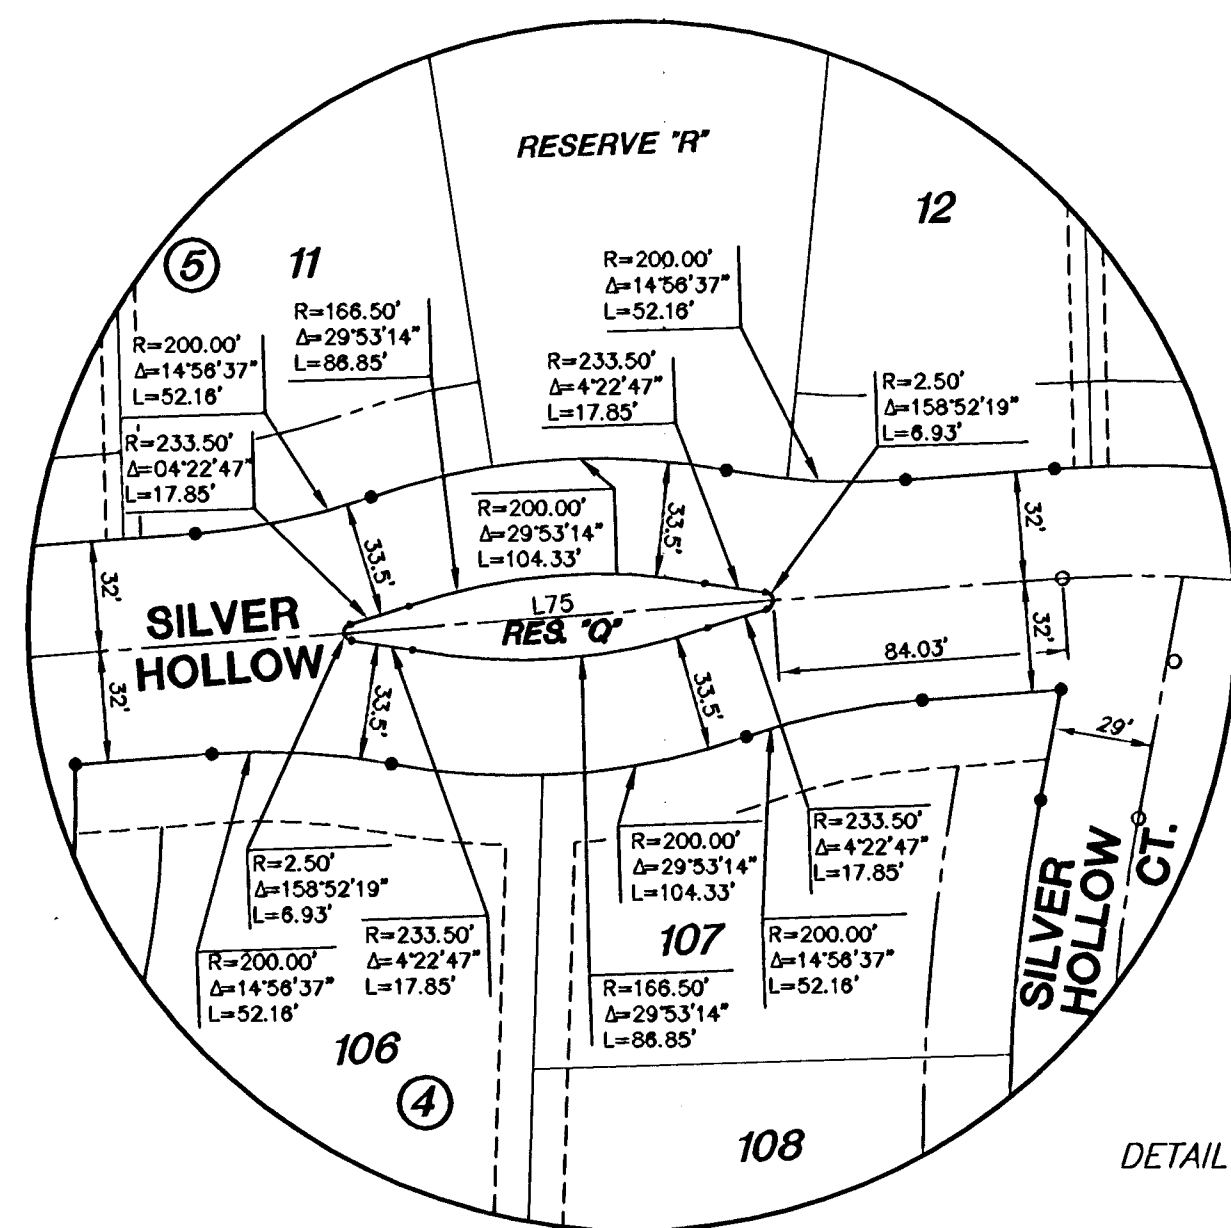

DETAIL NOT TO SCALE

RESERVE "Q"

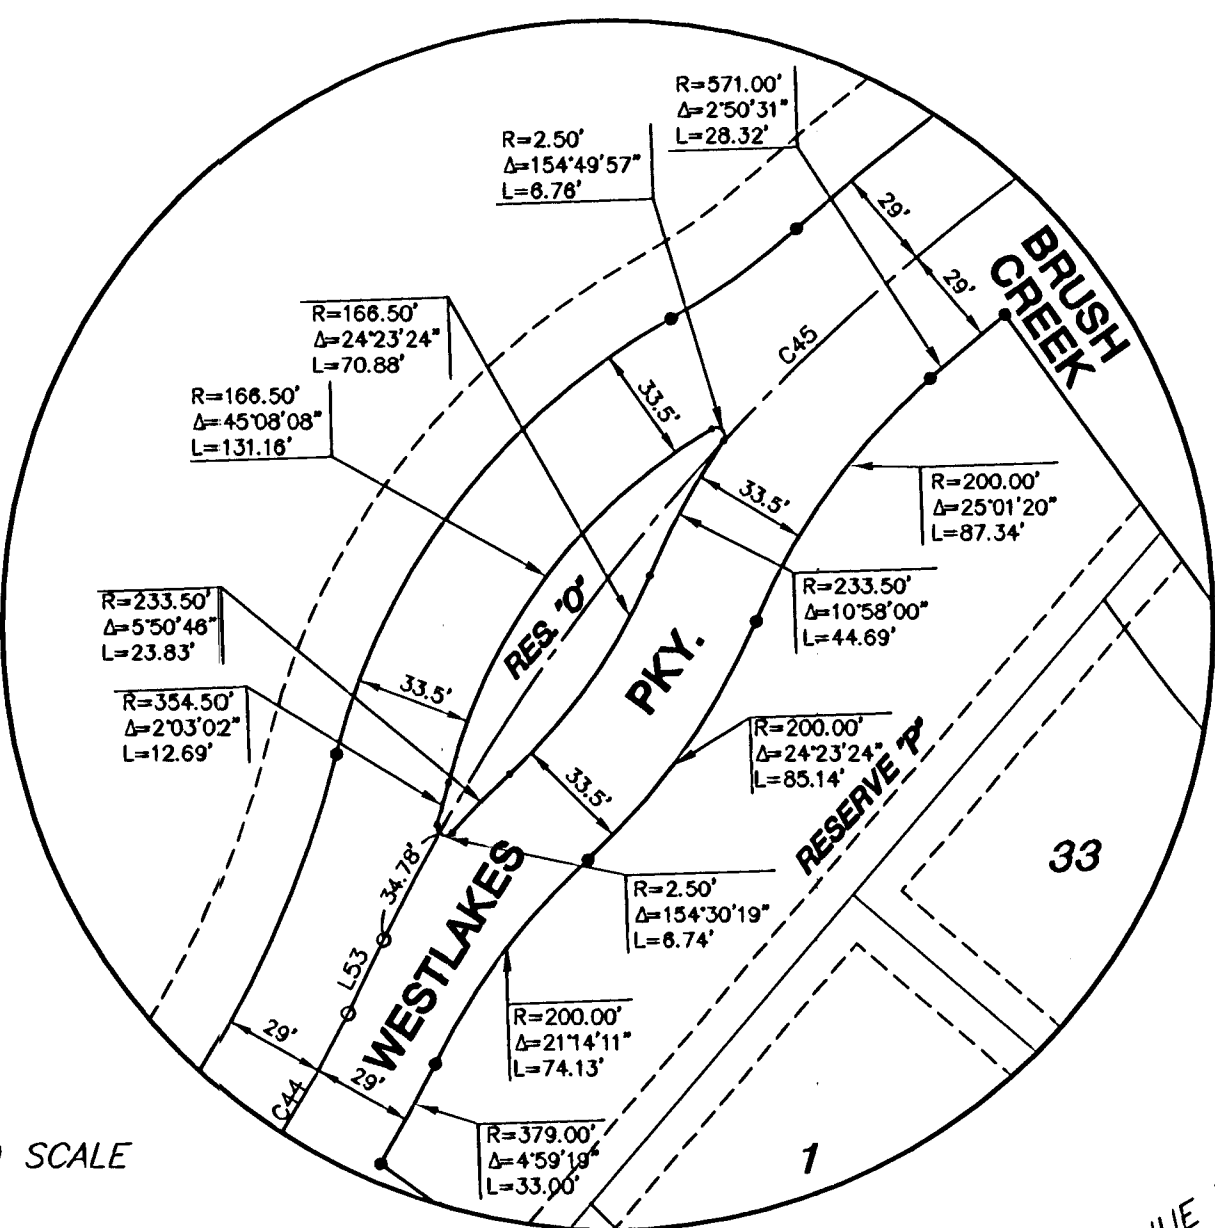

RESERVE "O"

LEGEND

- △ = Found Section Corner
- = Found Survey Monument
- = Set 3/4" Rebar w/ MKEC CLS 39 id. cap
- D.E. = Drainage Easement
- B.S. = Building Setback
- U.E. = Utility Easement
- (M) = Measured
- = Floodway Reserve


NOTES

- There shall be no parking on or along Westlakes Parkway.

CURVE TABLE			
CURVE	LENGTH	RADIUS	DELTA
C44	589.66'	350.00'	Δ=96°31'44"
C45	912.16'	600.00'	Δ=87°06'18"
C46	260.56'	600.00'	Δ=24°52'54"
C52	213.42'	200.00'	Δ=61°08'22"
C53	170.28'	300.00'	Δ=32°31'19"
C54	246.36'	200.00'	Δ=70°34'56"
C55	158.85'	600.00'	Δ=14°58'42"
C56	158.56'	400.00'	Δ=22°42'46"
C57	373.94'	200.00'	Δ=107°07'33"
C58	248.70'	300.00'	Δ=47°29'52"
C59	141.68'	600.00'	Δ=13°31'38"
C60	82.60'	285.00'	Δ=12°35'03"
C61	188.28'	500.00'	Δ=21°34'21"
C62	140.60'	400.00'	Δ=20°08'23"
C63	89.91'	200.00'	Δ=25°45'28"
C64	120.34'	200.00'	Δ=34°28'27"
C65	255.75'	350.00'	Δ=41°52'01"
C66	394.00'	225.00'	Δ=100°19'56"
C67	139.37'	300.00'	Δ=26°37'04"
C68	139.57'	450.00'	Δ=17°46'16"
C69	114.38'	447.00'	Δ=14°39'42"
C70	304.23'	253.00'	Δ=68°53'52"
C71	42.33'	275.00'	Δ=8°49'06"

LINE TABLE		
LINE	LENGTH	BEARING
L53	23.61'	N25°56'24"E
L54	138.63'	S88°09'47"W
L55	135.85'	S35°49'48"E
L56	73.72'	N83°01'50"E
L57	113.90'	S84°26'51"E
L58	105.94'	S08°08'04"W
L59	25.98'	S88°13'08"E
L60	100.87'	S85°30'23"E
L61	134.97'	N08°50'38"W
L62	141.68'	S09°45'08"W
L63	82.60'	S91°43'05"E
L64	188.28'	N21°34'21"E
L65	140.60'	N09°02'05"E
L66	89.91'	N85°41'51"E
L67	120.34'	N04°18'09"W
L68	255.75'	N21°27'20"E
L69	83.90'	N13°01'08"W
L70	42.02'	N52°28'08"W
L71	144.37'	S53°55'18"E
L72	46.16'	S48°24'40"W
L73	114.54'	N18°40'18"W
L74	32.69'	N07°51'12"W

S. 1/4 Corner, Sec. 32, T26S, R1W, 6th P.M.
Fnd. 3/4" Bar w/ 1 1/2" Alum. Cap stamped Sedgwick County

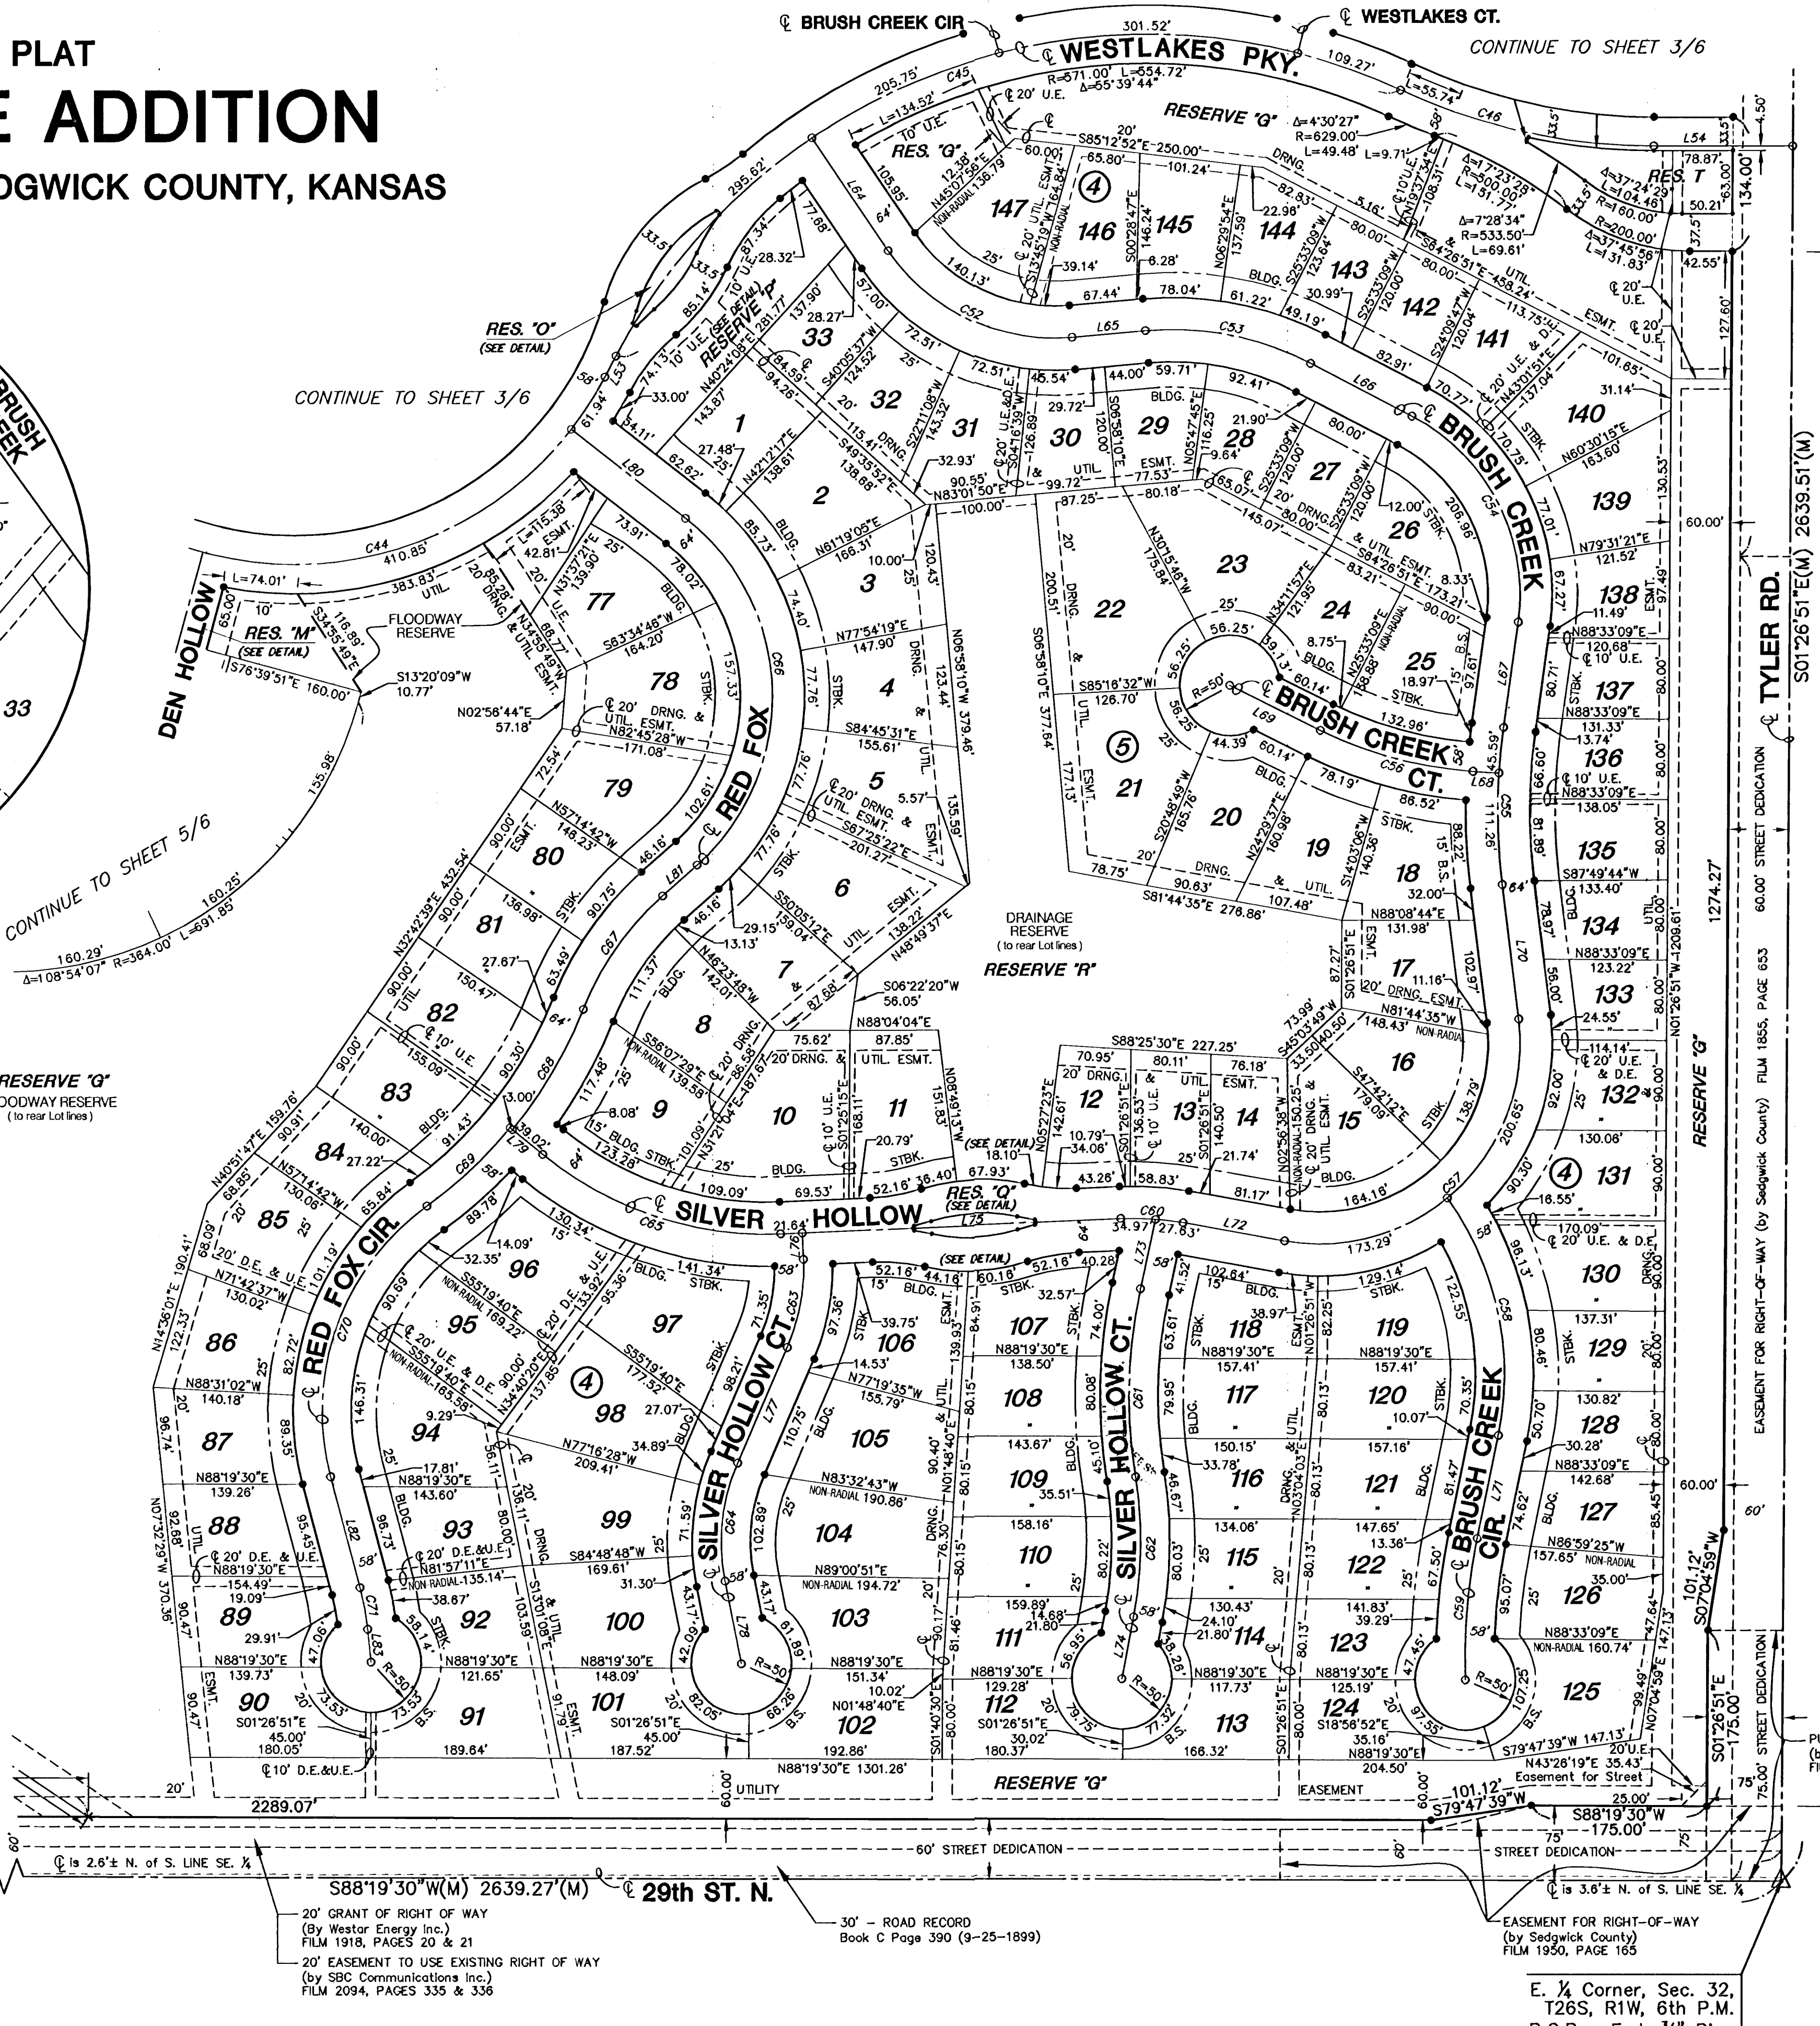

E. 1/4 Corner, Sec. 32, T26S, R1W, 6th P.M.
P.O.B. Fnd. 3/4" Pipe