



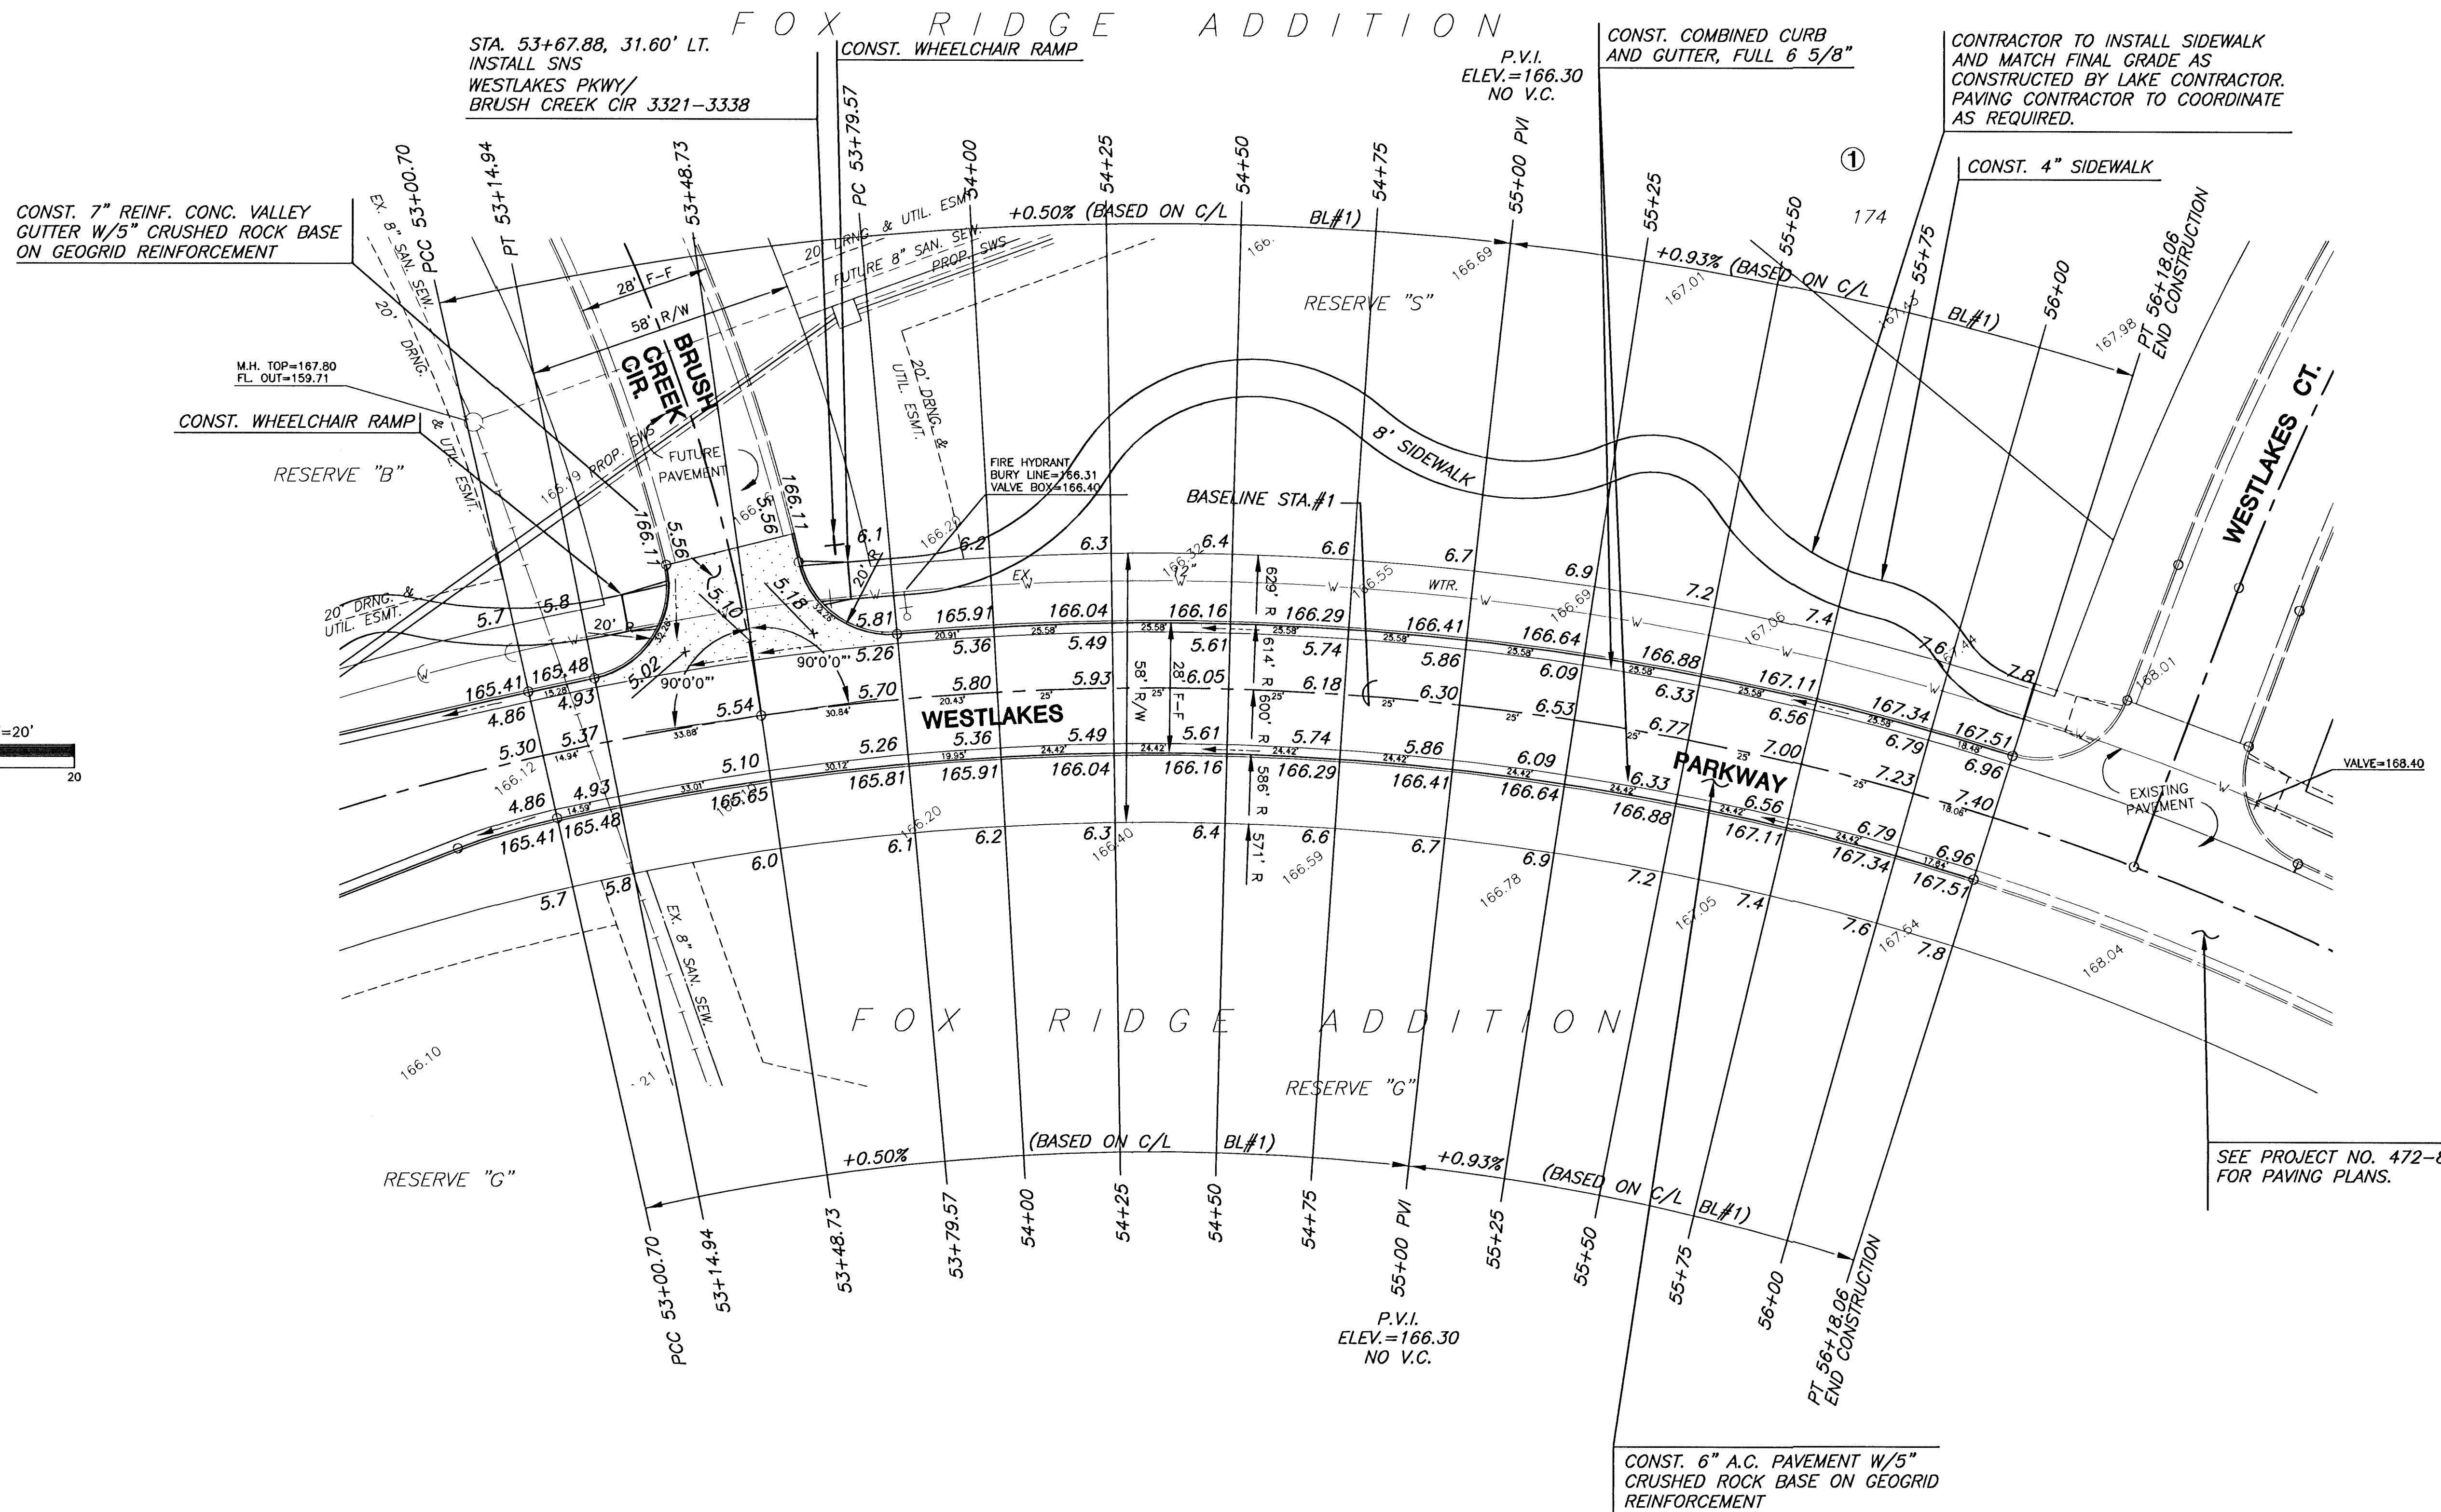

LEGEND
+ STREET SIGN & SIGN LOCATION
(SEE SIGN ASSEMBLY TABLE
FOR TYPE & STATION OF SIGN)

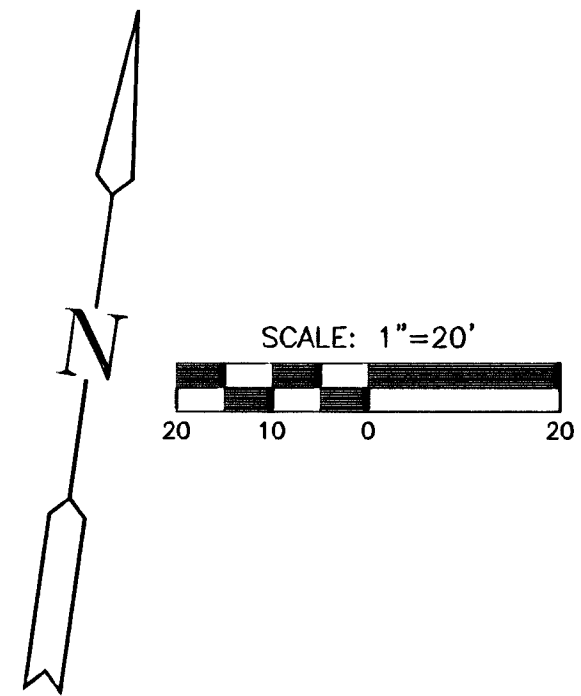

FOX RIDGE ADDITION
PROJECT NAME

WESTLAKES PARKWAY - ENTRY PHASE 2
SHEET TITLE

DK DESIGN BY:	DM DRAWN BY:	DK CHECKED BY:
JULY 2003 DATE	99118E2 JOB NO.	8 / 23 SHEET/OF