


**FOX RIDGE ADDITION
ENTRY PHASE 2
STORM WATER SEWER PLANS
LINE 1**

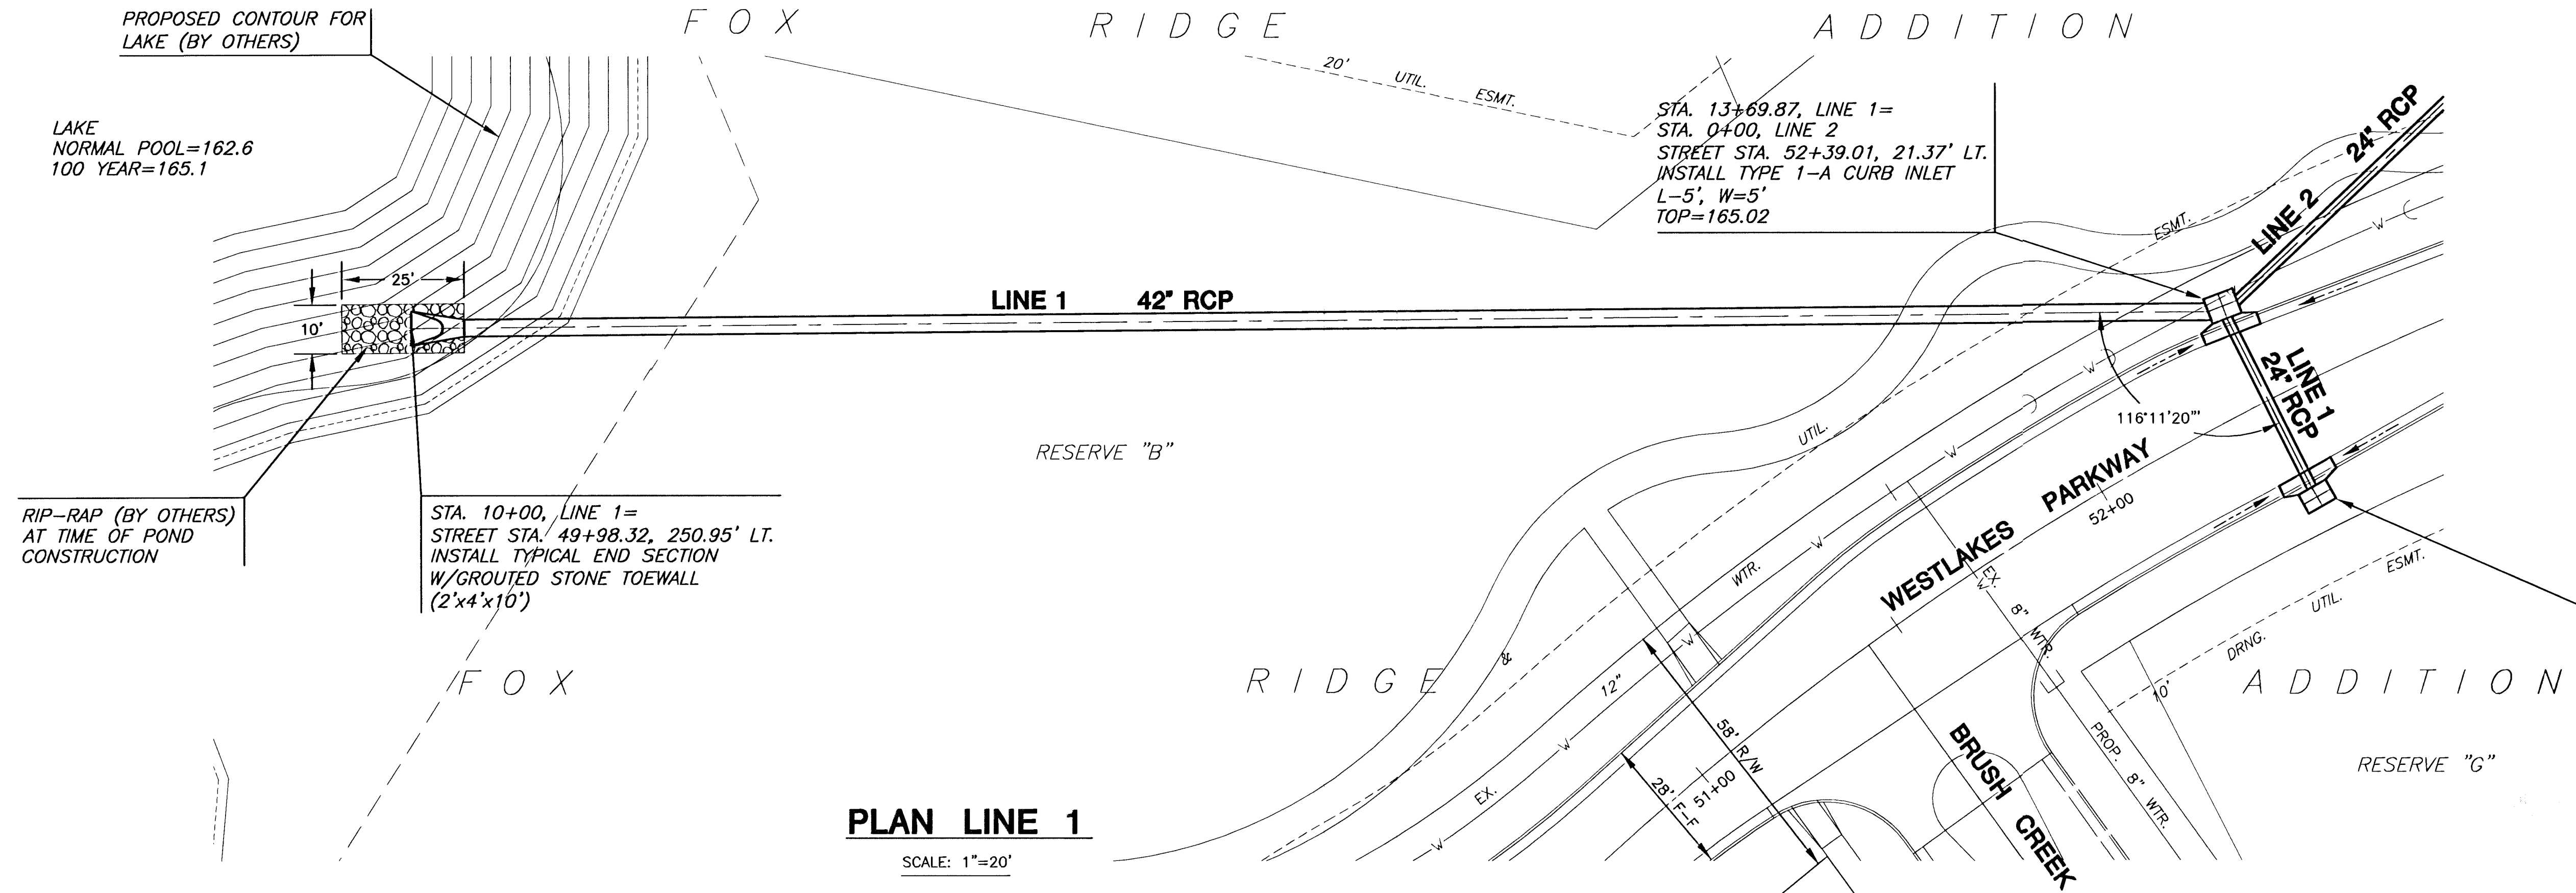

PLAN LINE 1

SCALE: 1"=20'

PROFILE LINE 1

SCALE: HORIZ. 1"=20'
SCALE: VERT. 1"=5'

