


Subdivision Bench Marks				
No.	Street and Station	From CL	Description	Elevation
1	Red Oaks Circle, Sta 6+02	14.50' Lt	S. End of W. Curb Return of Cul-de-Sac; approx. 602' N. of C. of Morris.	

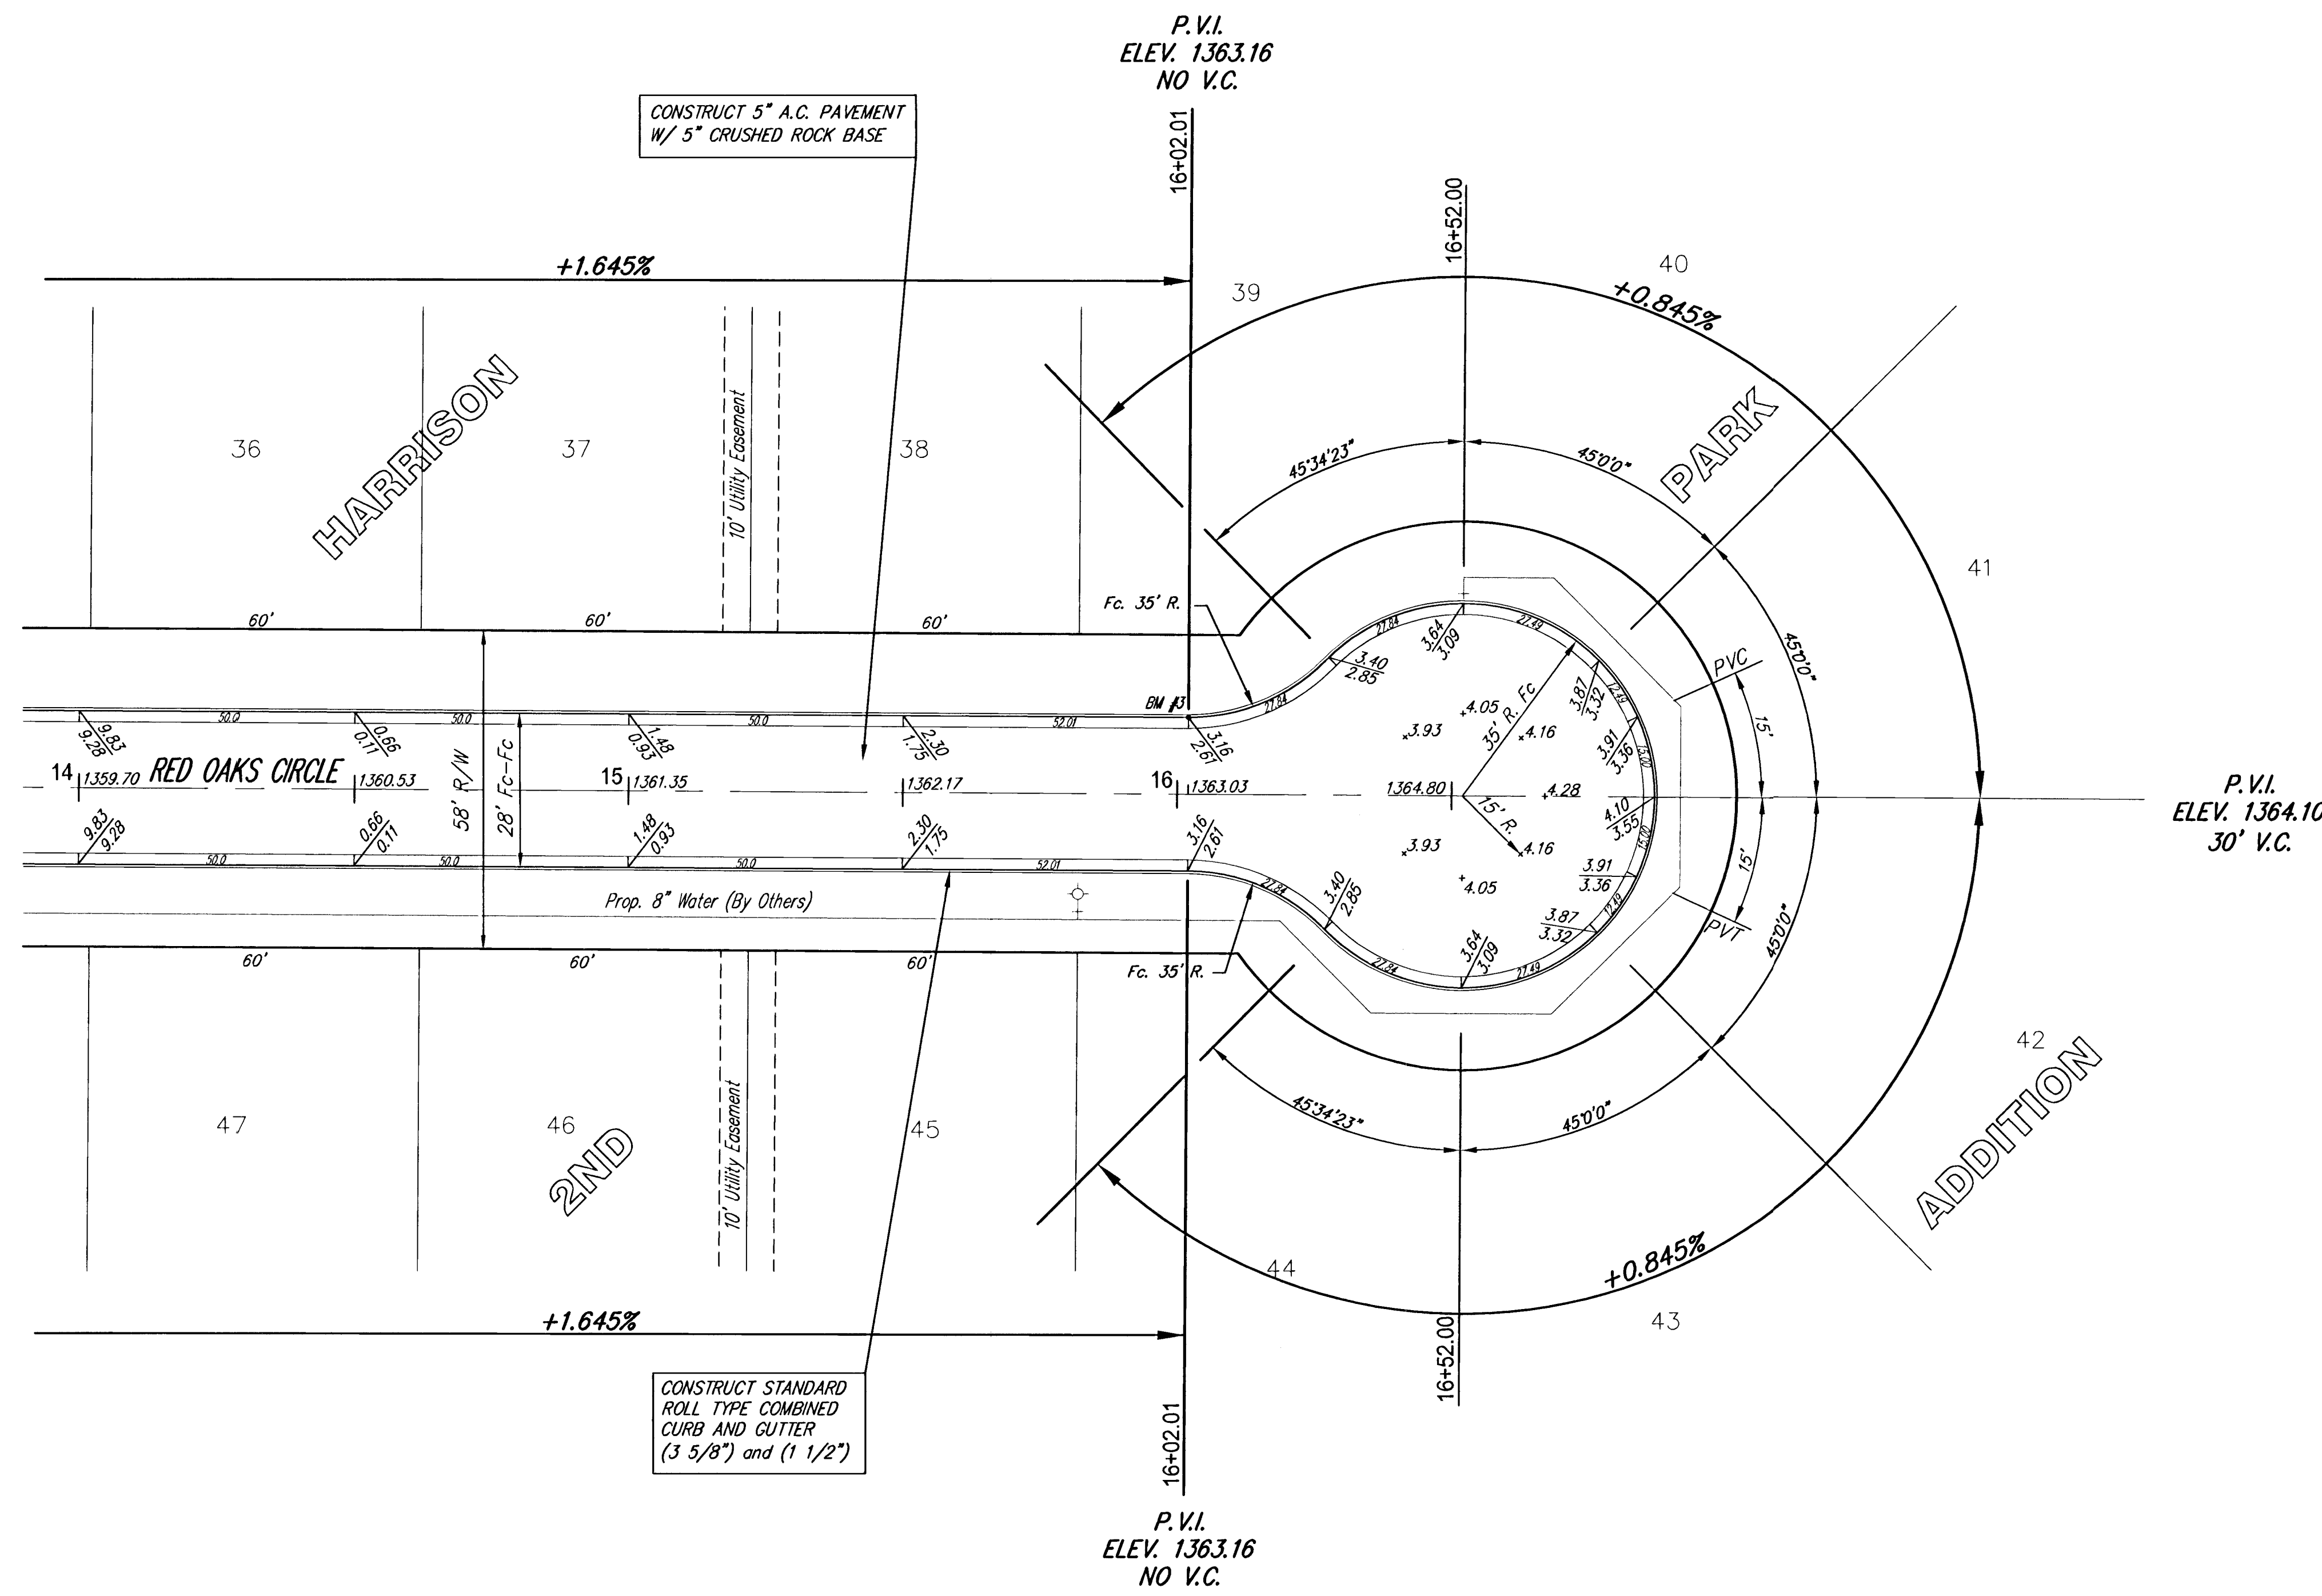


SCALE 1" = 20'
IRON = •

NOTE: ROLL-TYPE CURB
TO BE CONSTRUCTED ON
PAVEMENT DEPICTED
ON THIS SHEET

Harrison Park 2nd Addition, Phase 3 Street Improvements

RED OAKS CIRCLE

WICHITA, KANSAS

SRB

924 NORTH MAIN
WICHITA, KANSAS 67203
www.srb1.com

316-264-8008
FAX 264-4621
E-mail: srb@srb1.com

SAVOY, RUGGLES & BOHM, P. A.
ENGINEERING & SURVEYING

PROJECT NUMBER

DESIGN

CMB

DRAWN

EJG/RA

UTILITY

REVIEW

DATE

Aug. 14, 2001

REVISED

Red Oaks 2

OF

21

SHEET

7