
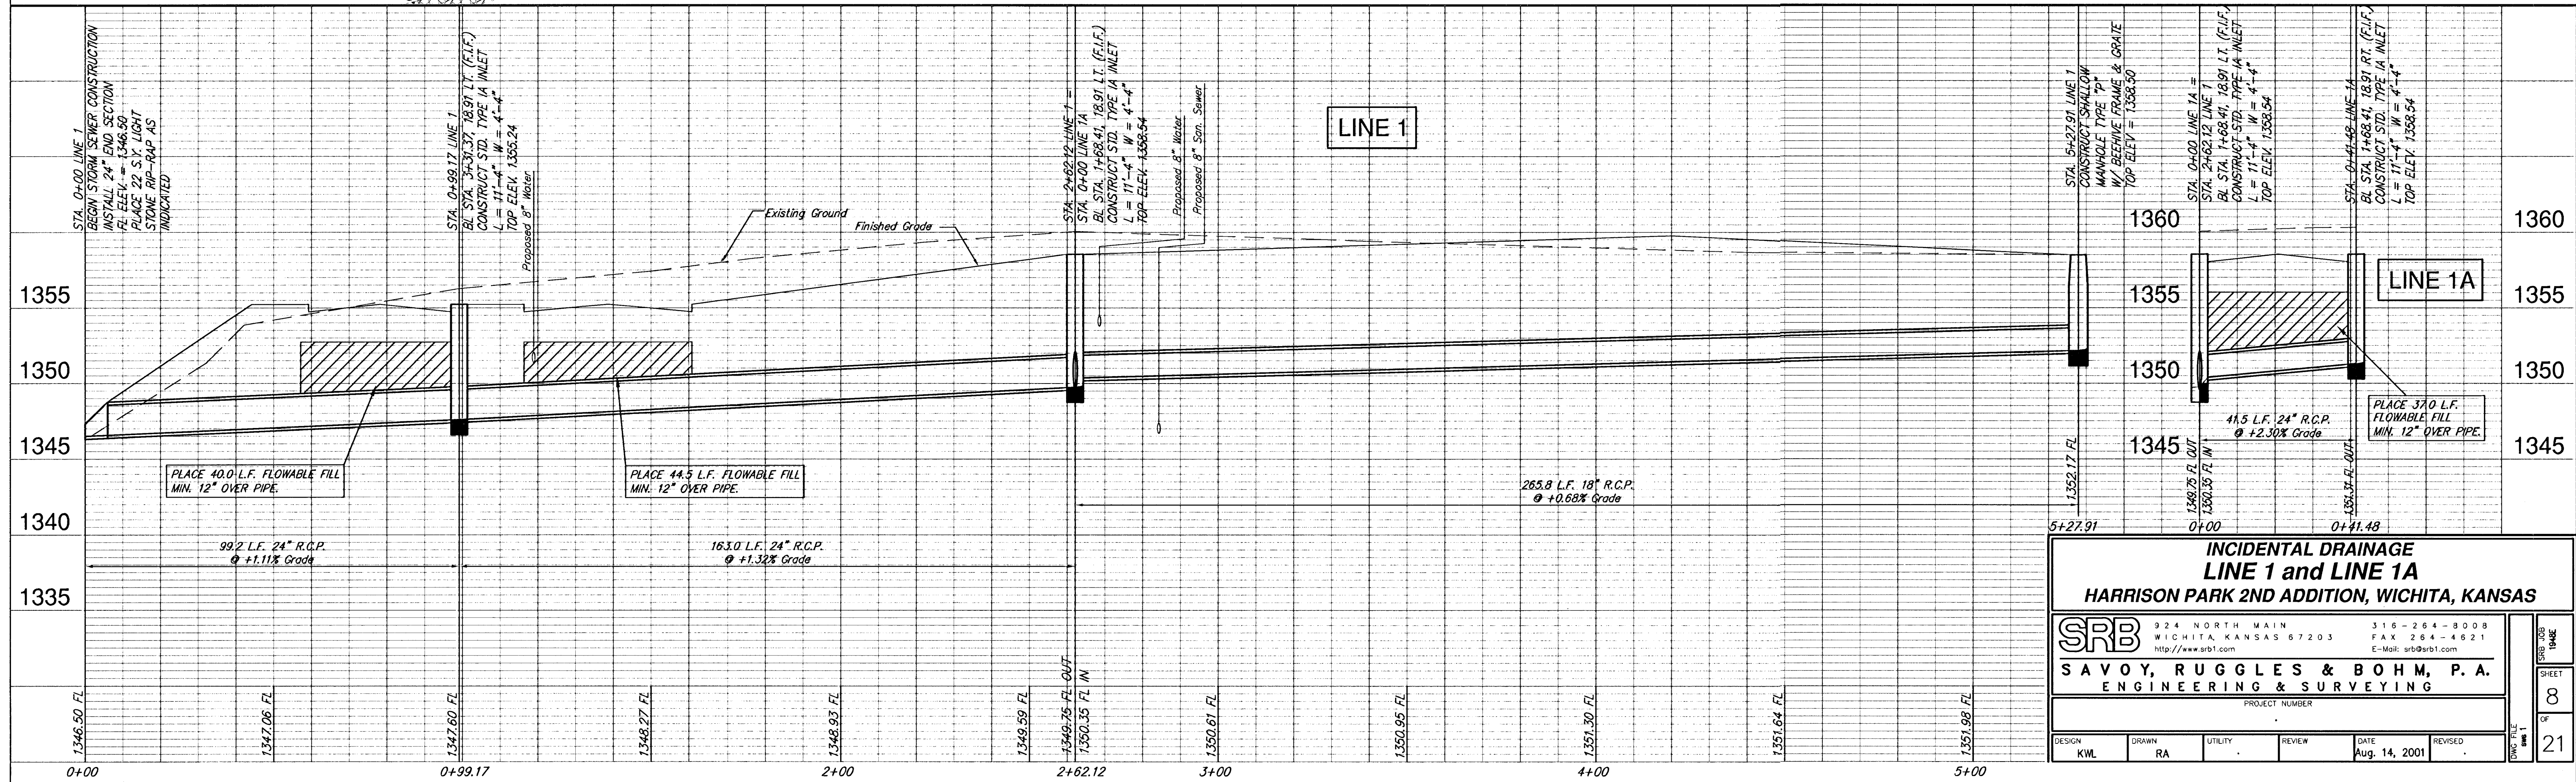


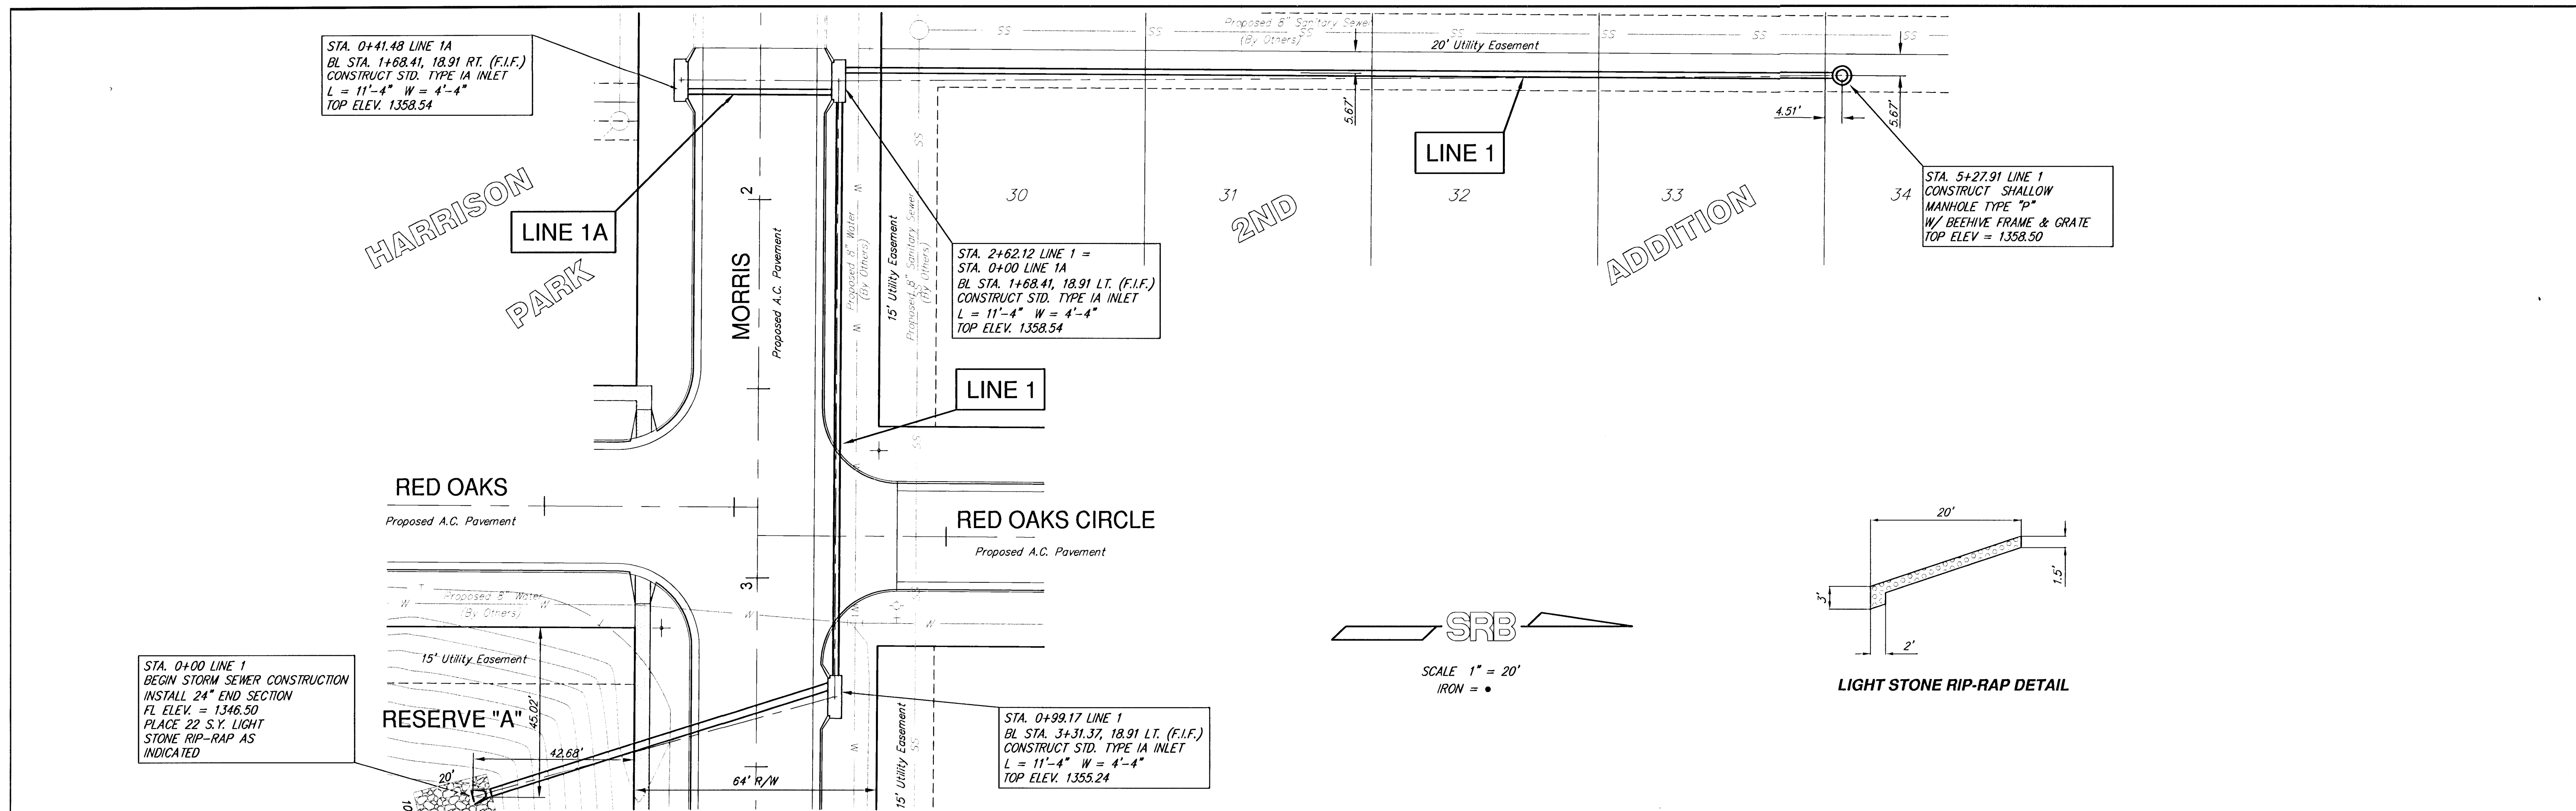

INCIDENTAL DRAINAGE
LINE 1 and LINE 1A
HARRISON PARK 2ND ADDITION, WICHITA, KANSAS

SRB 924 NORTH MAIN
WICHITA, KANSAS 67203
http://www.srb1.com

316-264-8008
FAX 264-4621
E-Mail: srb@srb1.com

SAVOY, RUGGLES & BOHM, P. A.
ENGINEERING & SURVEYING

PROJECT NUMBER: _____

DESIGN: KWL	DRAWN: RA	UTILITY: .	REVIEW: .	DATE: Aug. 14, 2001	REVISED: .
-------------	-----------	------------	-----------	---------------------	------------

FILE 1

SHEET 8 OF 21