



BENCHMARKS:
City of Wichita Disc, SE corner of
29th & Tyler
32.30 ft South of centerline
30.00 ft East of centerline
9.20 ft Southeast of power pole
43.20 ft Southeast of section corner
Elev. = 178.04 (City Datum)

"□" Cut in top of curb on the West
side of Pepper Ridge 65± south of
Lot 8, Blk. B, Fossil Rim Estates.
Elev. = 174.92 (City Datum)

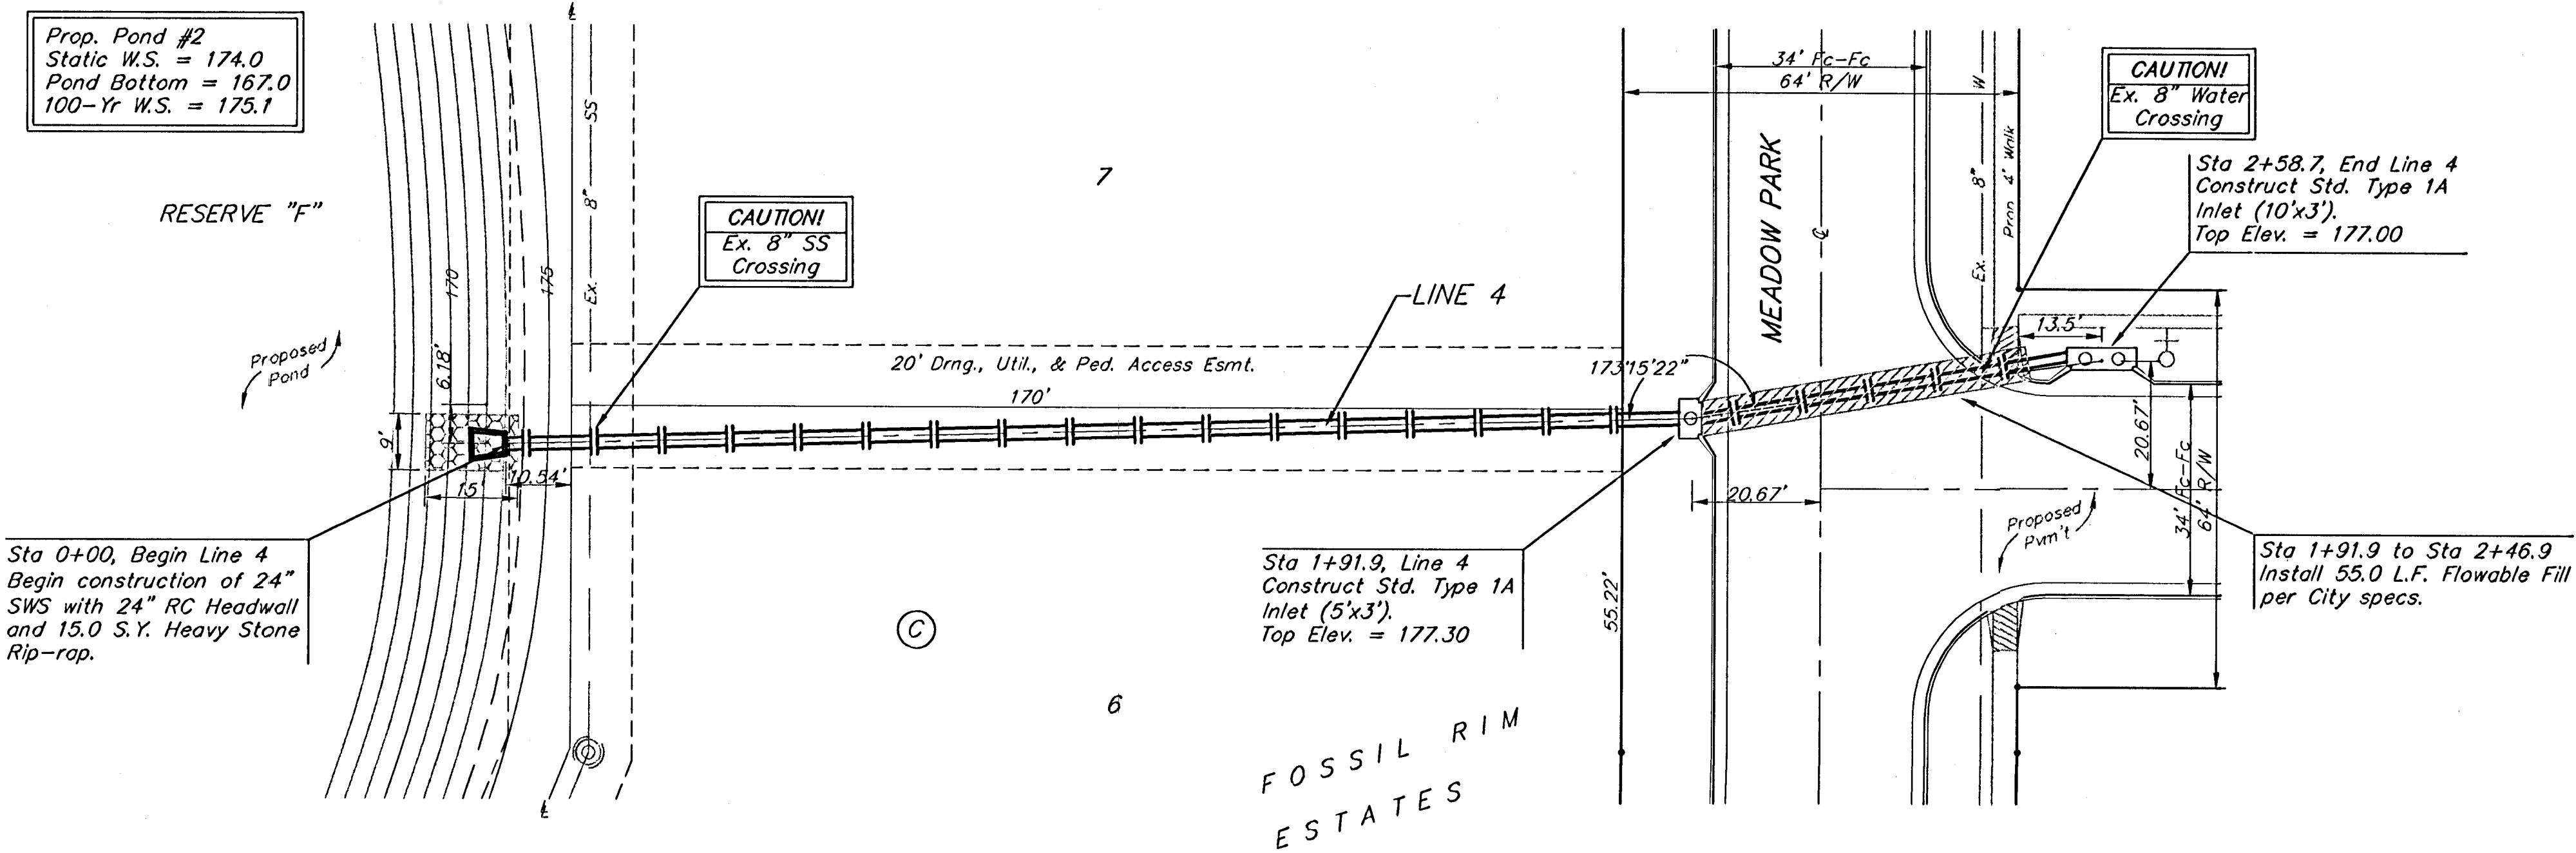

Scale: 1" = 20' Horizontal
1" = 5' Vertical
• = Iron

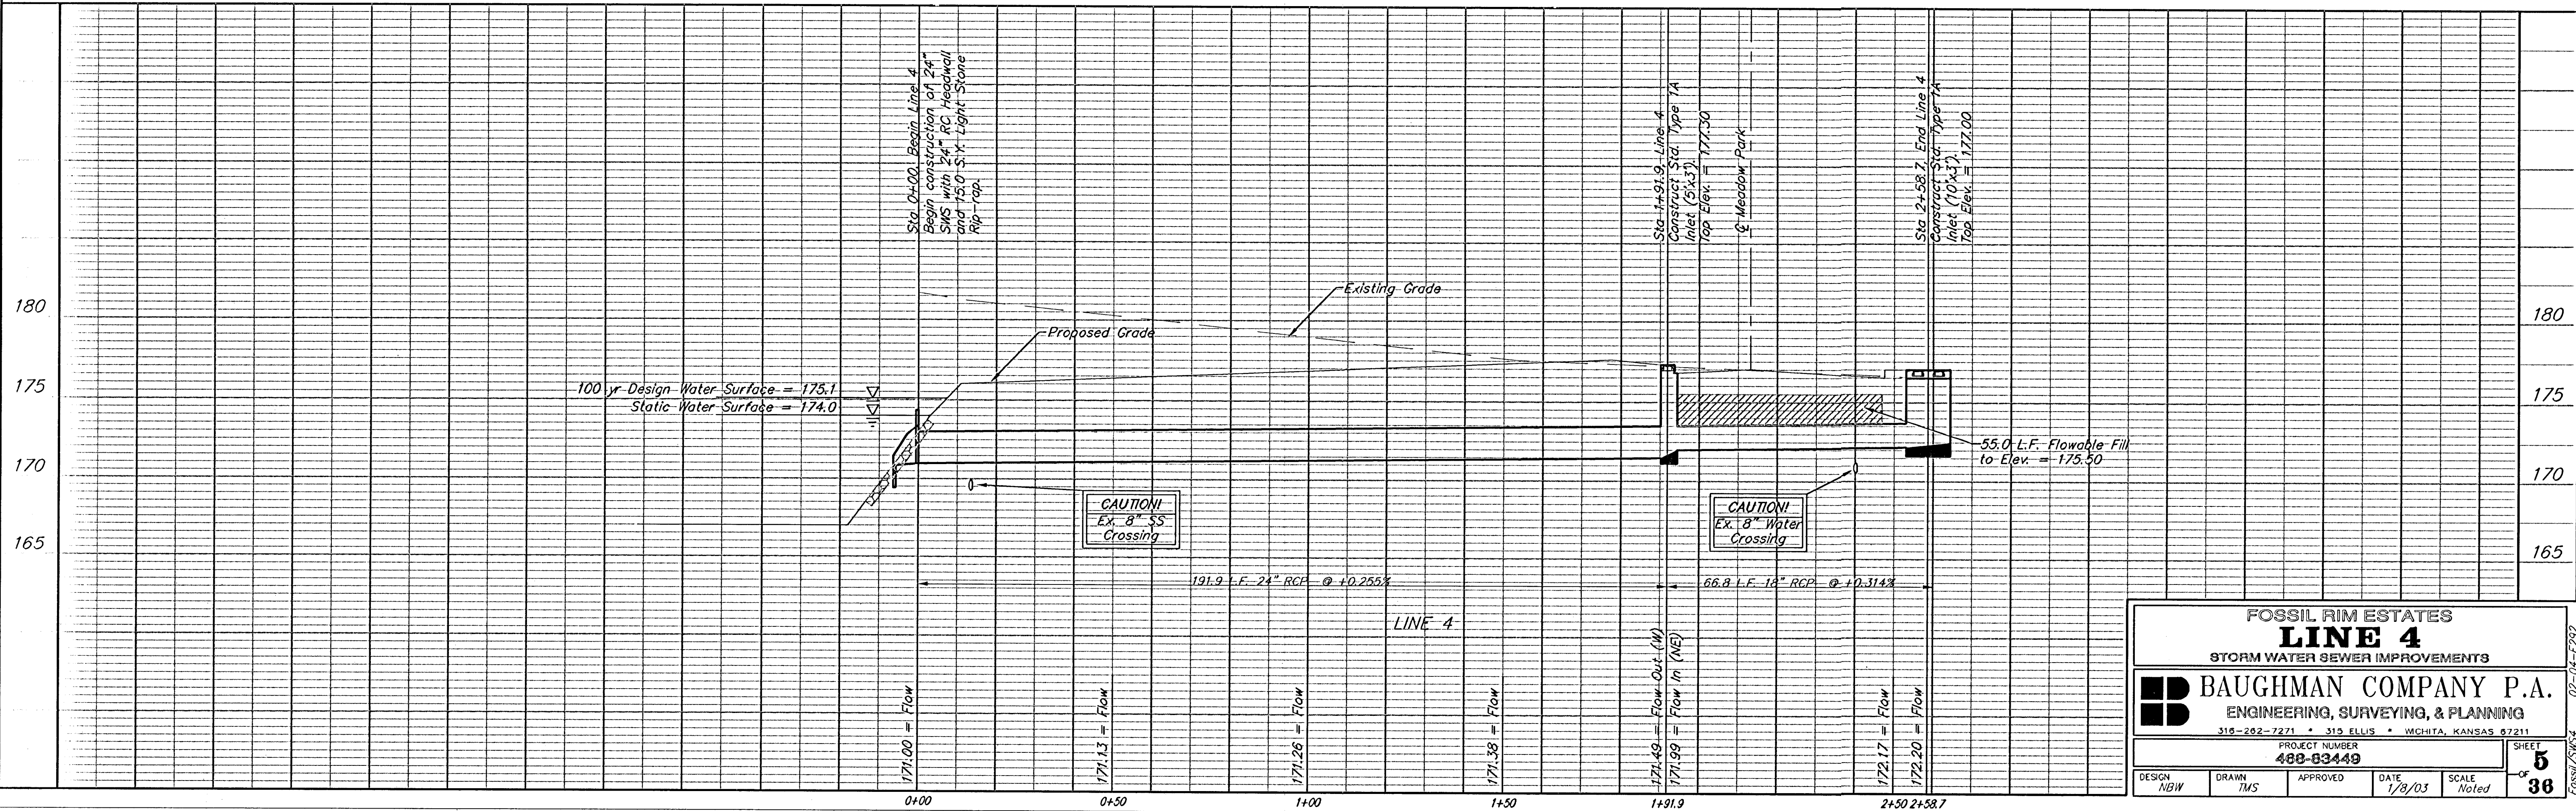

FOSSIL RIM ESTATES					
LINE 4					
STORM WATER SEWER IMPROVEMENTS					
BAUGHMAN COMPANY P.A.					
ENGINEERING, SURVEYING, & PLANNING					
318-202-7271 • 315 ELLIS • WICHITA, KANSAS 67211					
PROJECT NUMBER					
488-83449					
DESIGN	DRAWN	APPROVED	DATE	SCALE	SHEET
NBW	TMS		1/8/03	Noted	5
					38