



**BENCHMARKS:**  
City of Wichita Disc, SE corner of  
29th & Tyler  
32.30 ft South of centerline  
30.00 ft East of centerline  
9.20 ft Southeast of power pole  
43.20 ft Southeast of section corner  
Elev. = 178.04 (City Datum)

"□" Cut in top of curb on the West  
side of Pepper Ridge 65± south of  
Lot 8, Blk. B, Fossil Rim Estates.  
Elev. = 174.92 (City Datum)

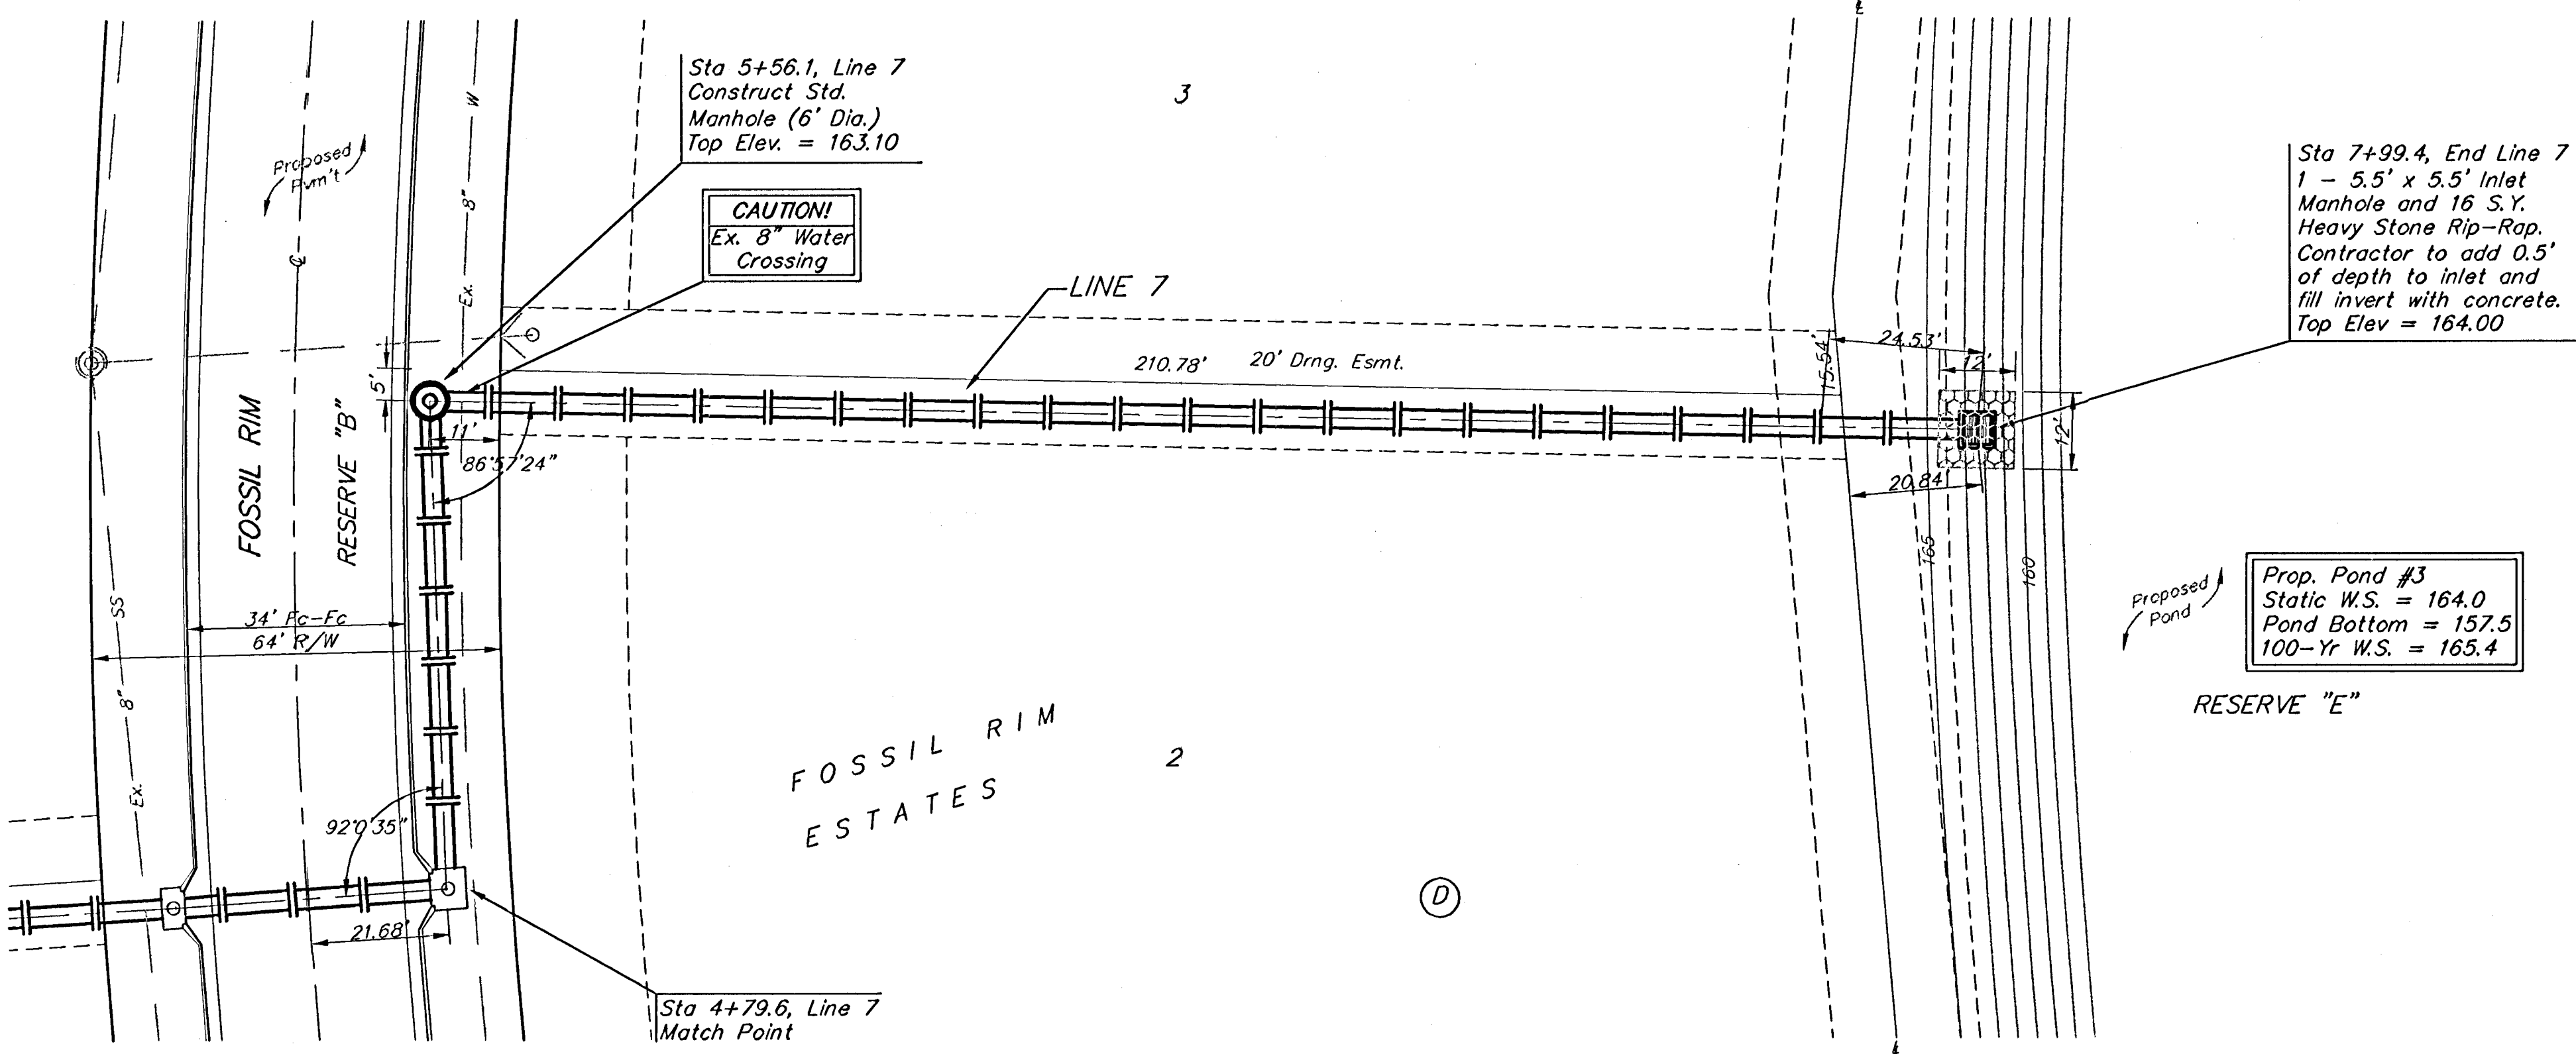

Scale: 1" = 20' Horizontal  
1" = 5' Vertical  
• = Iron

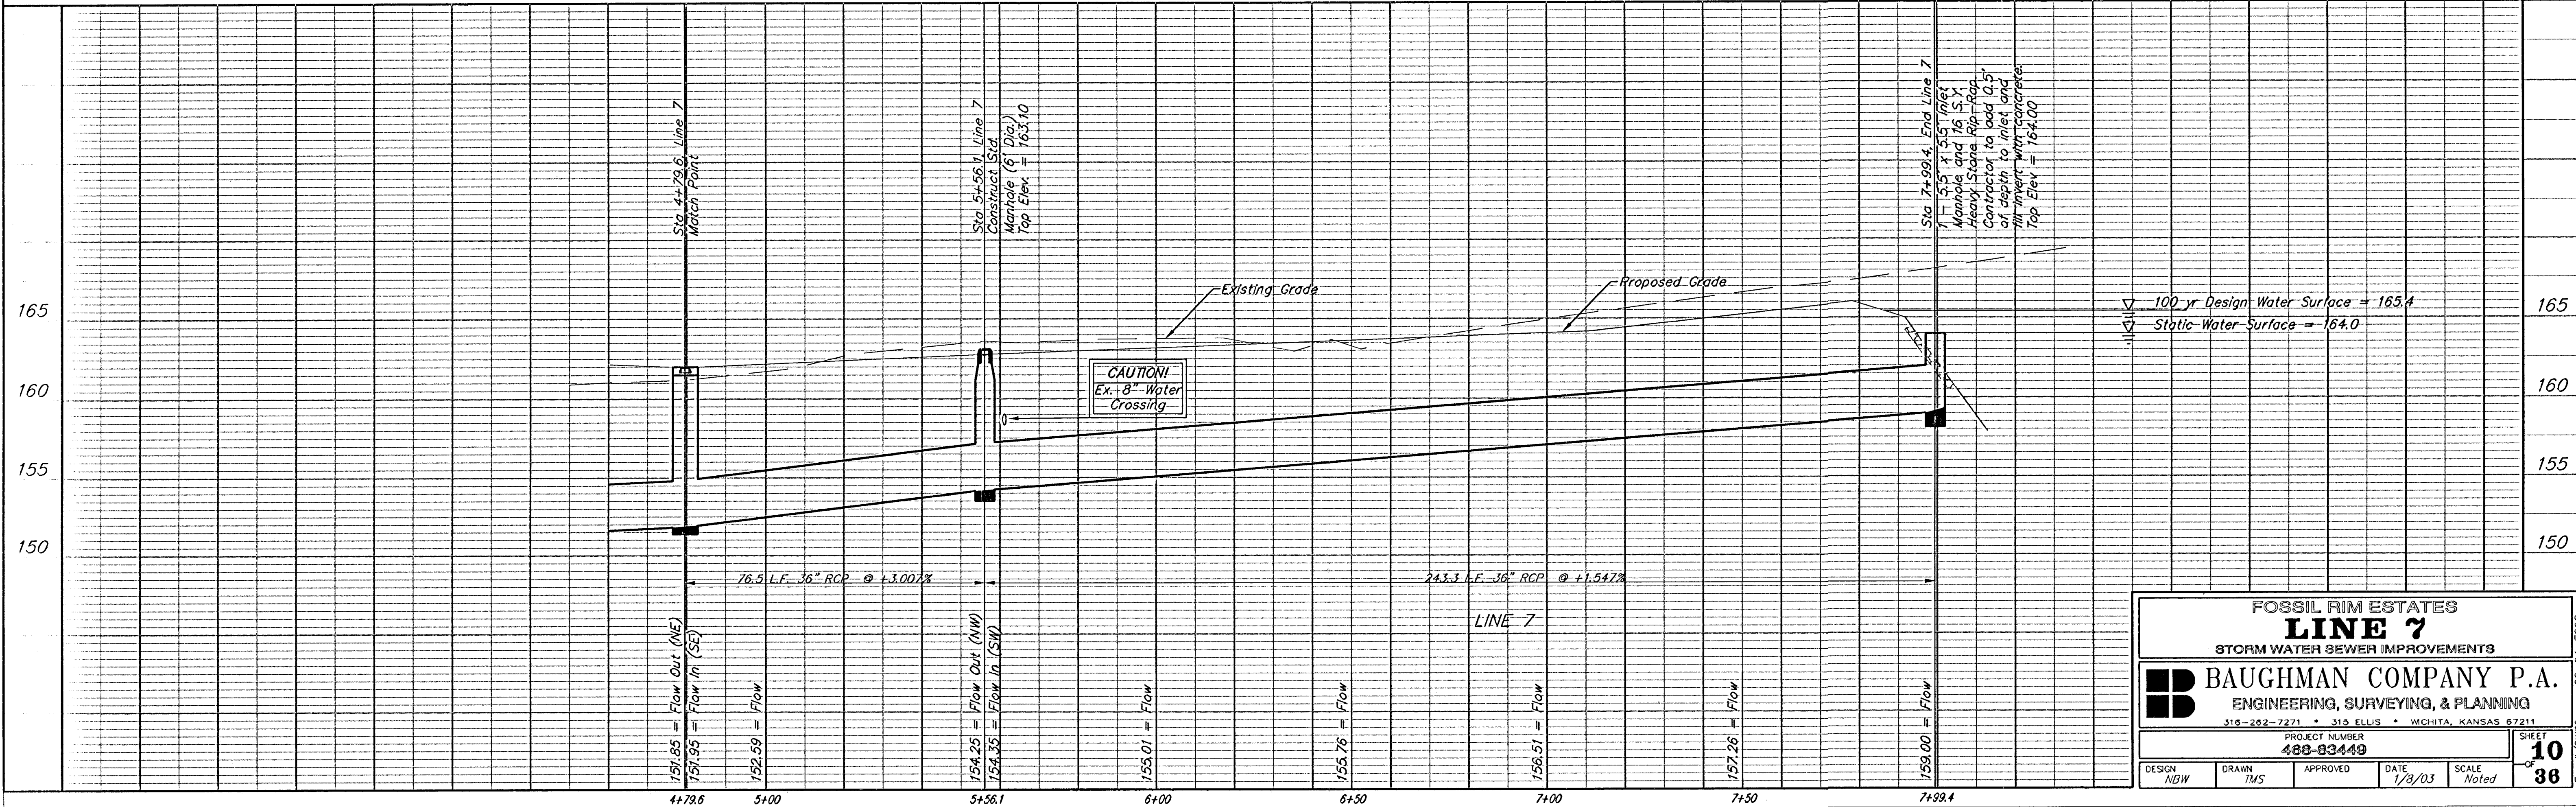

**FOSSIL RIM ESTATES**  
**LINE 7**  
STORM WATER SEWER IMPROVEMENTS

**BAUGHMAN COMPANY P.A.**  
ENGINEERING, SURVEYING, & PLANNING  
316-262-7271 • 313 ELLIS • WICHITA, KANSAS 67211

PROJECT NUMBER  
**488-83448**

|               |              |          |                |                |
|---------------|--------------|----------|----------------|----------------|
| DESIGN<br>NBW | DRAWN<br>TMS | APPROVED | DATE<br>1/8/03 | SCALE<br>Noted |
|---------------|--------------|----------|----------------|----------------|

SHEET  
**10**  
OF  
**36**