




13+50

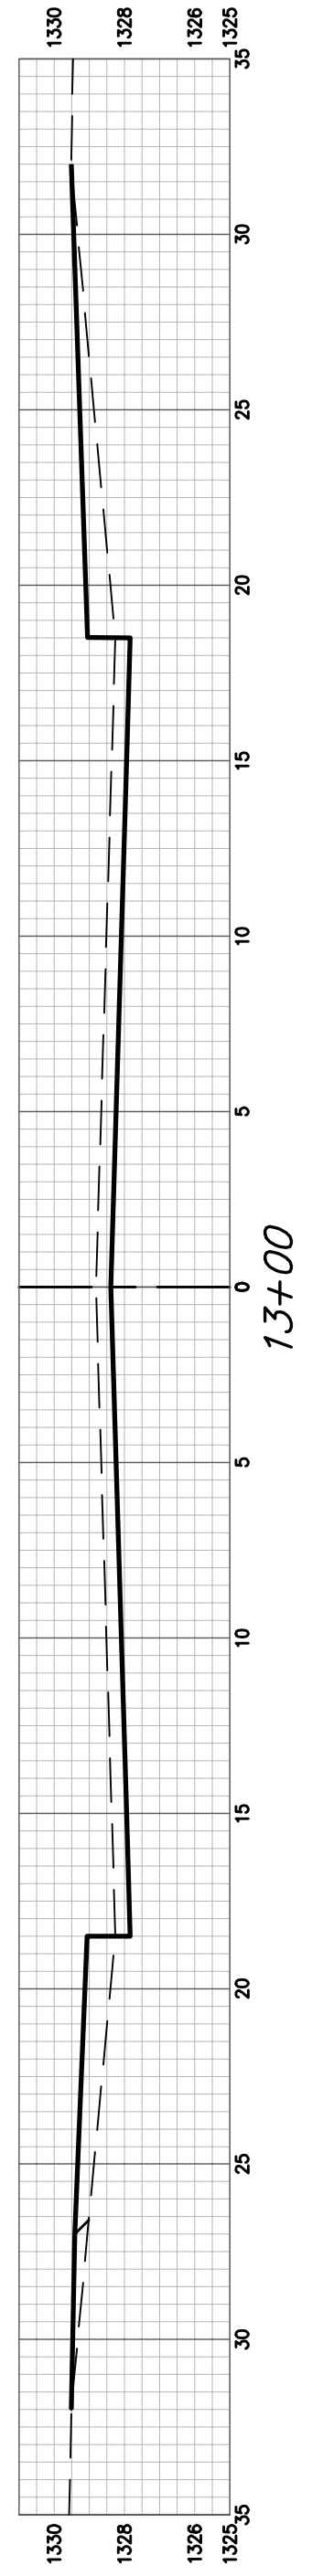


13+00

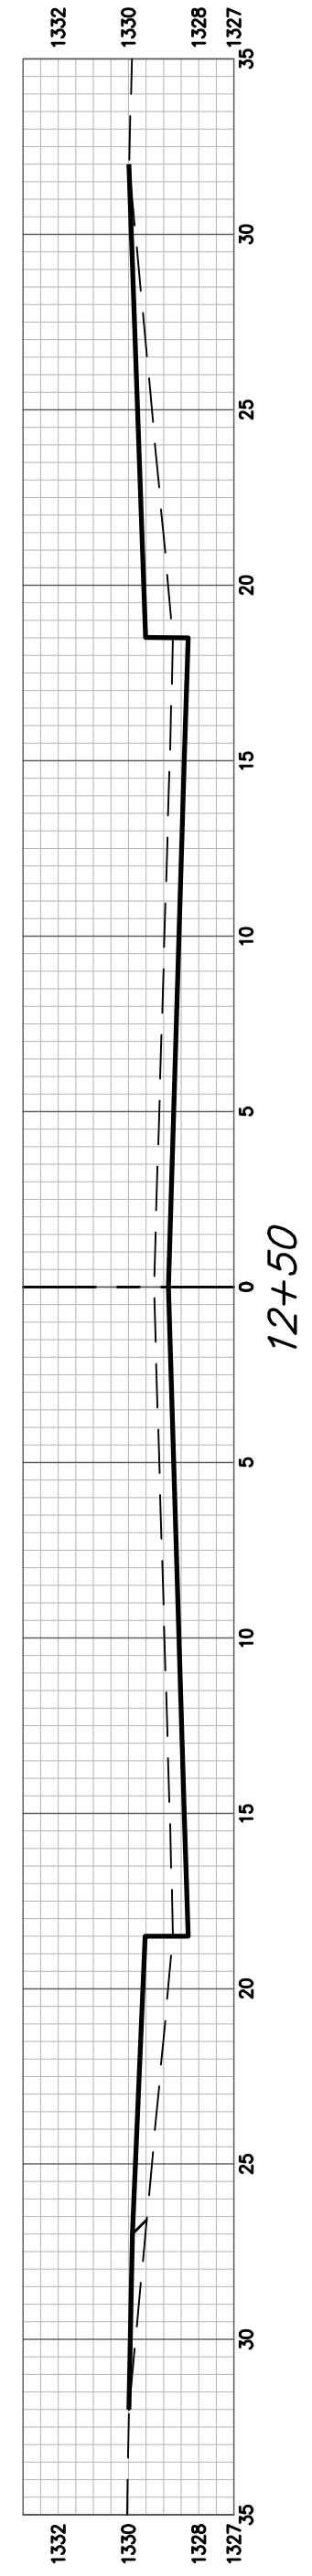


12+50

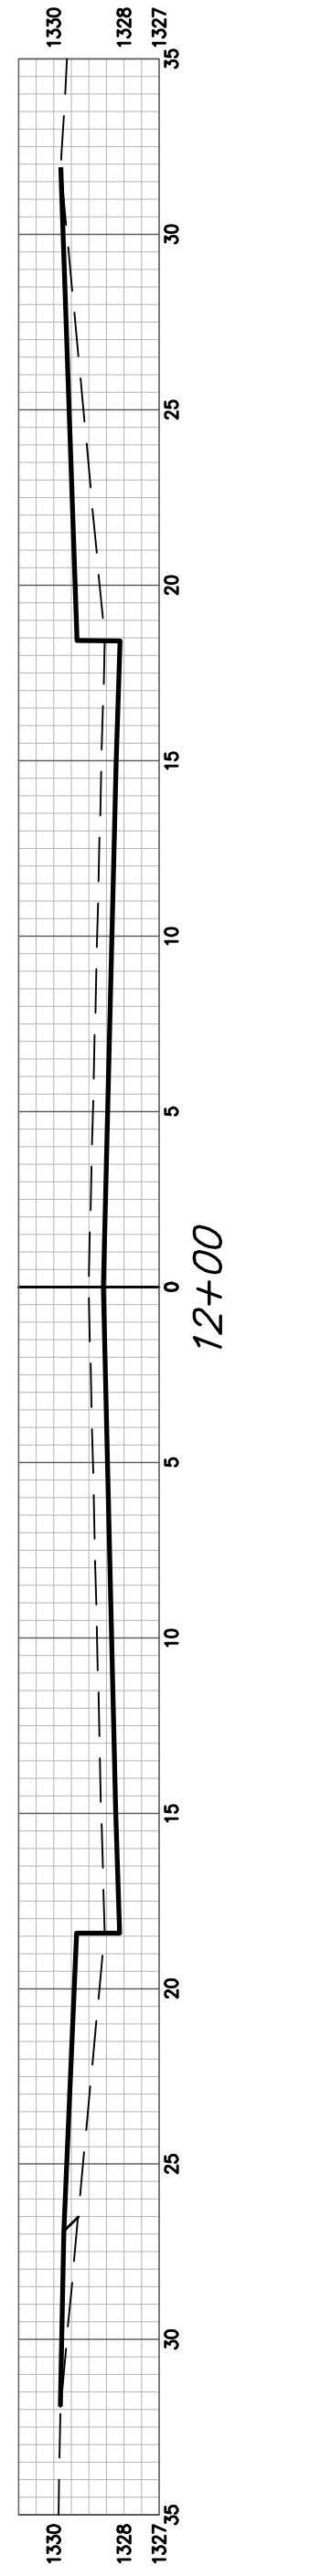


12+00

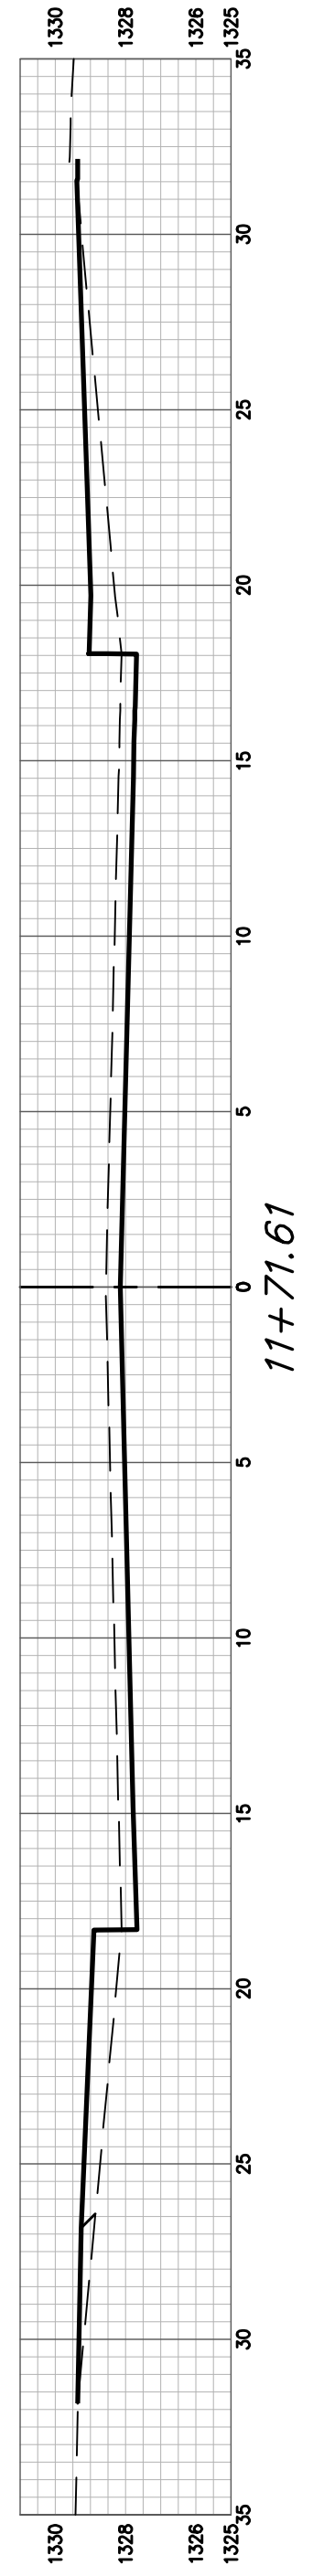


11+71.61

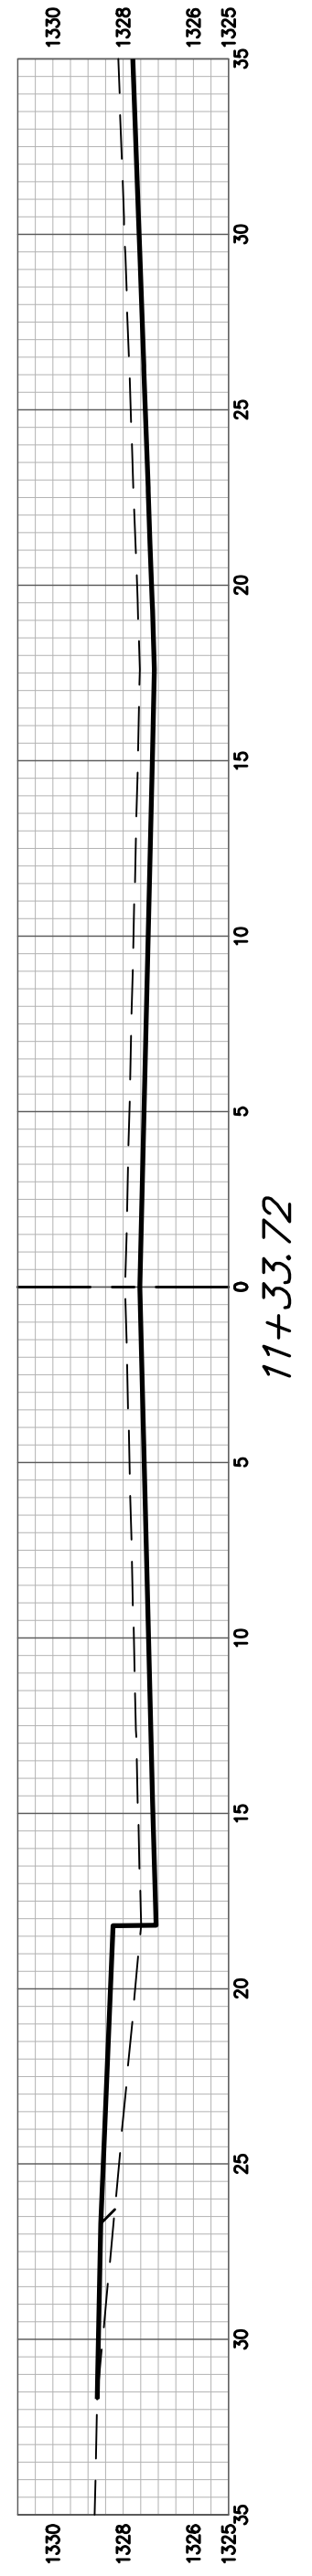


11+33.72

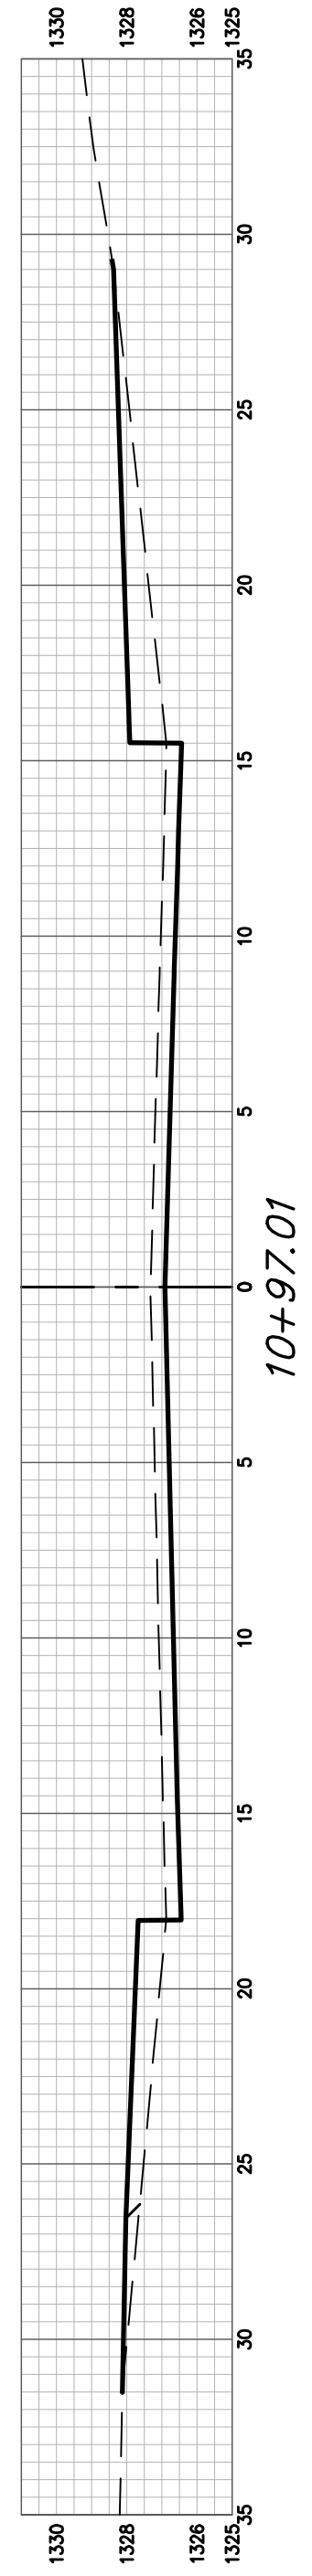


10+97.01

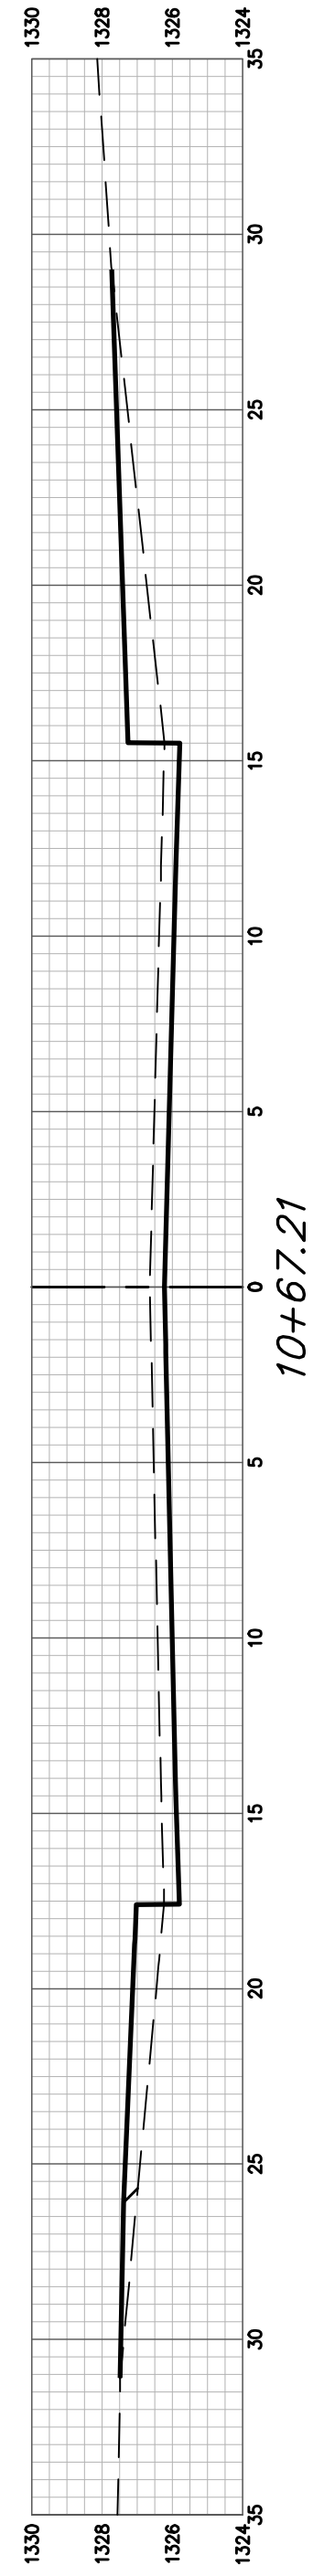


10+67.21

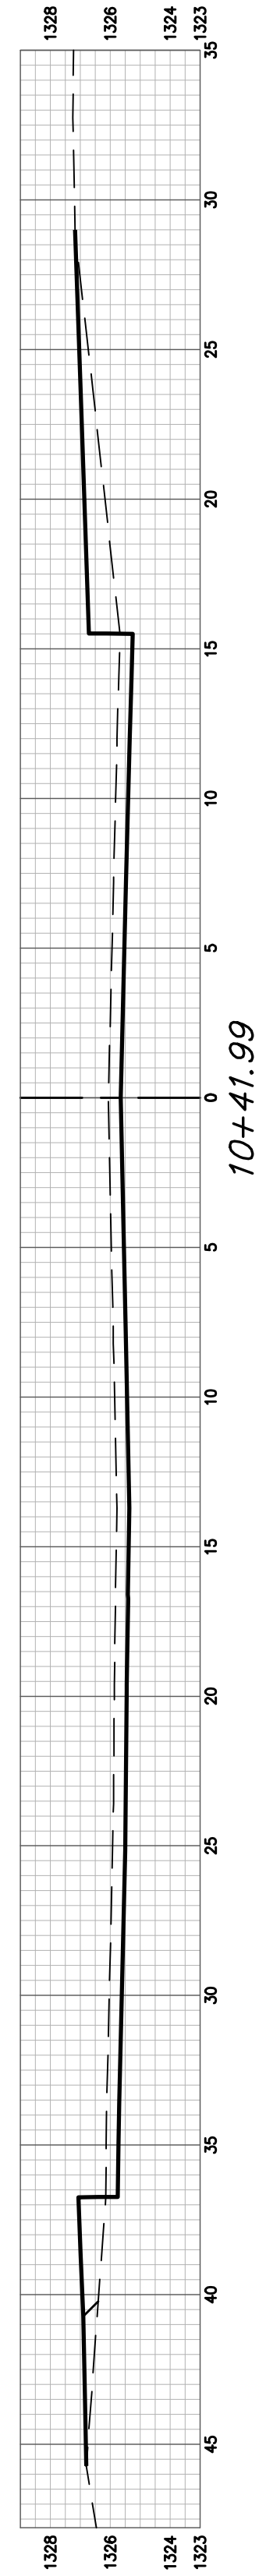


10+41.99

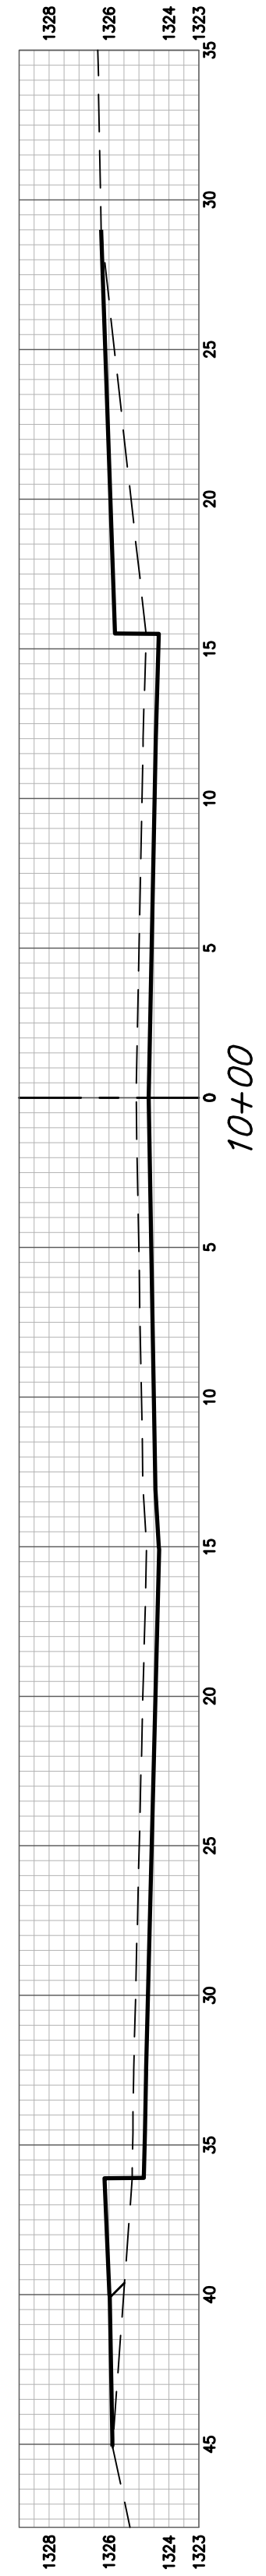

10+00

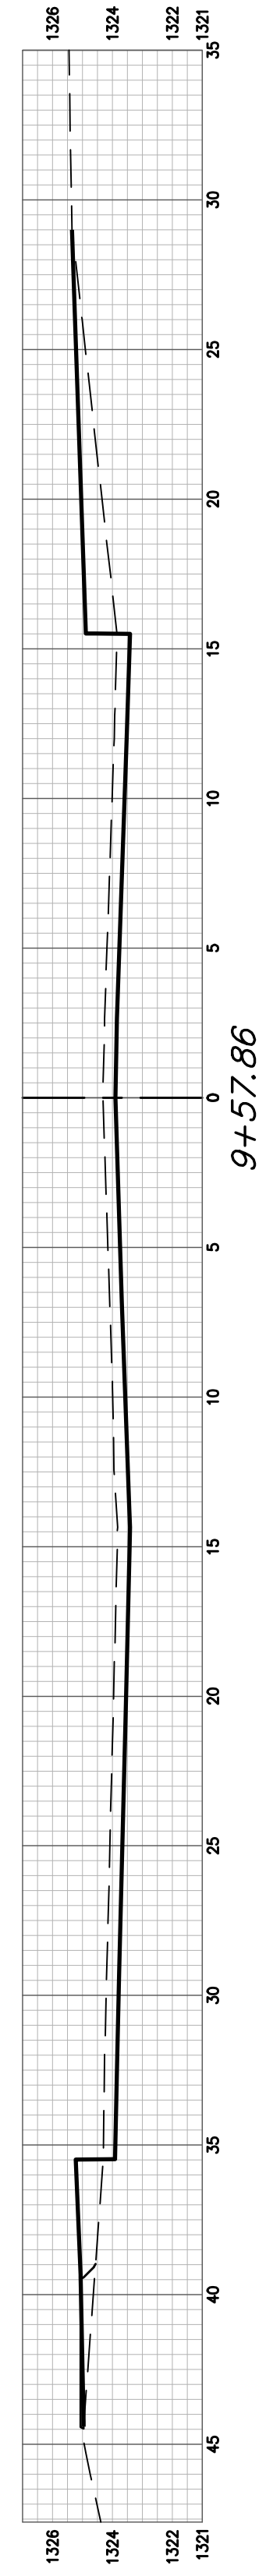

9+57.86

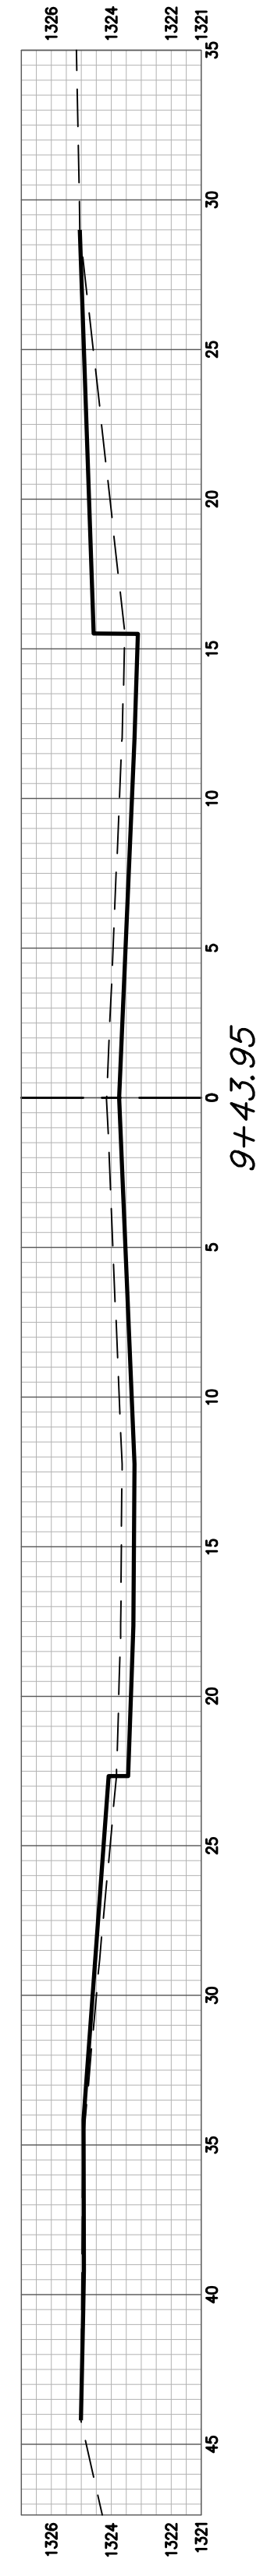

9+43.95

26TH ST NORTH