



1 inch = 30 feet

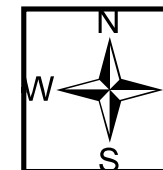

| | |
|--|-------------------------|
| | EXISTING WATER MAINS |
| | PROPOSED FIRE HYDRANT |
| | PROPOSED WATER MAIN |
| | PROPOSED BLOW OFF VALVE |
| | PROPOSED VALVE |
| | EXISTING FIRE HYDRANT |
| | SS MANHOLES |
| | SEWER MAINS |
| | STORM STRUCTURES |
| | STORM CONDUIT |
| | CUT & CAP |

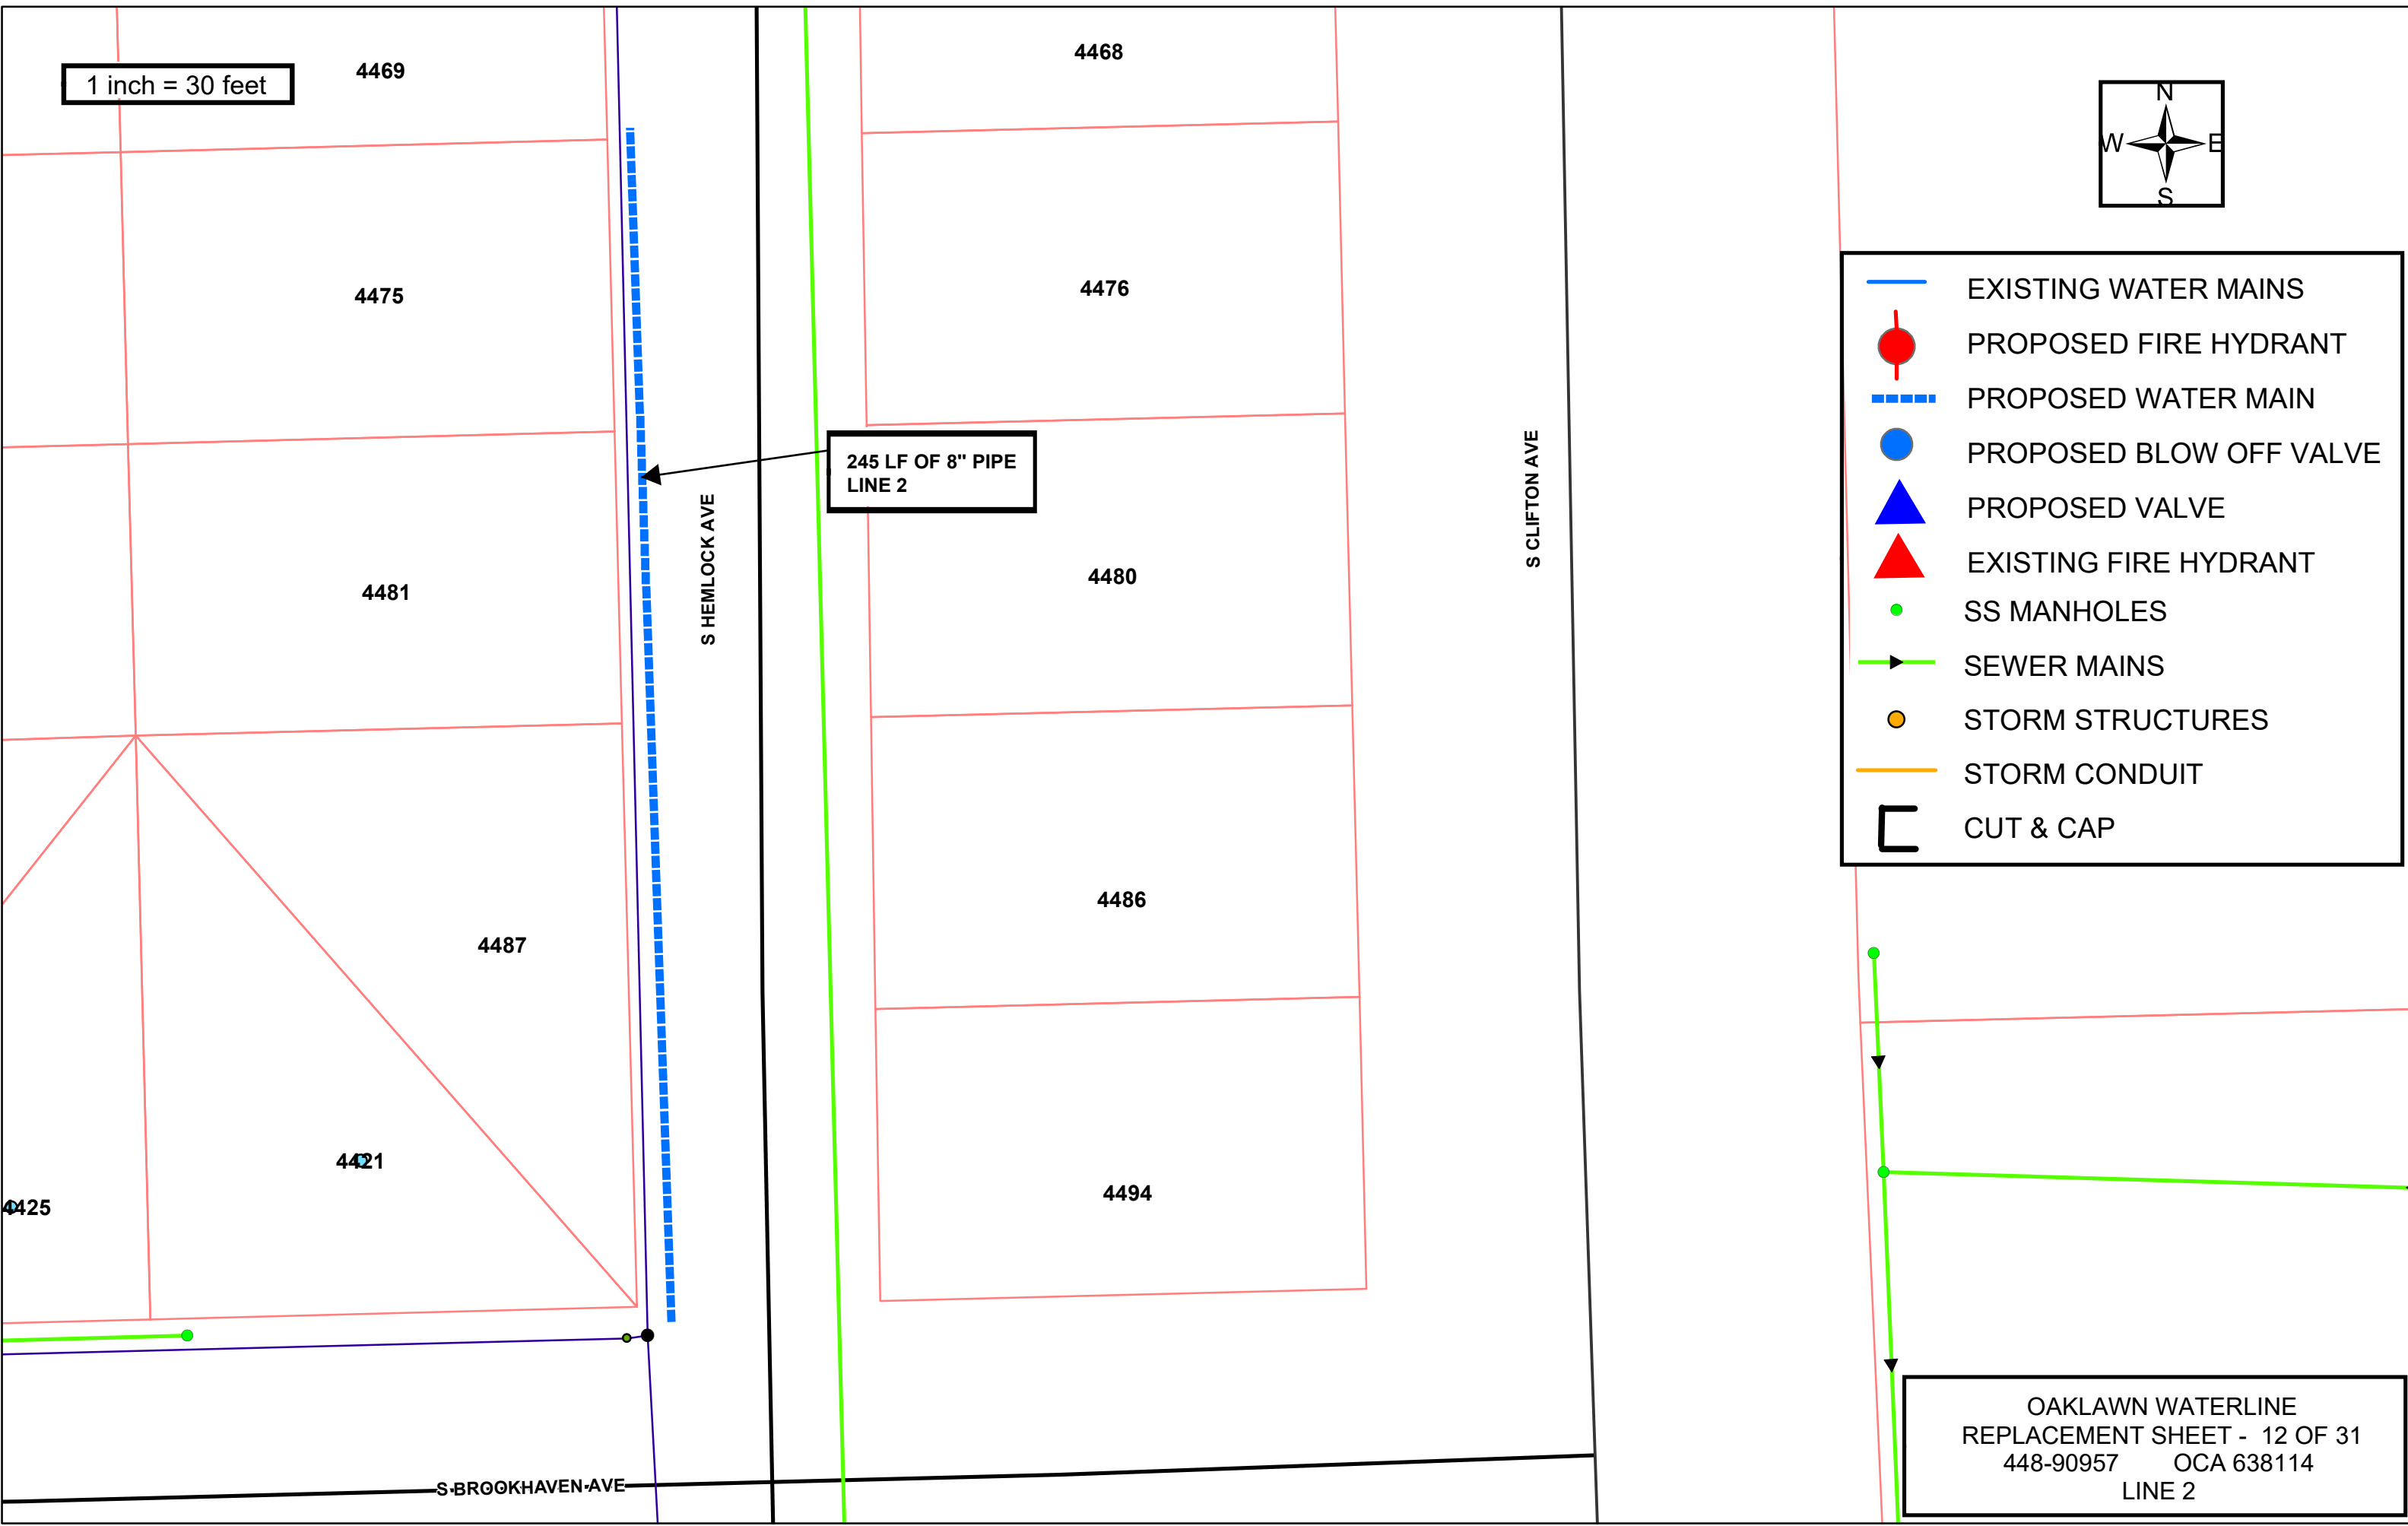

245 LF OF 8" PIPE
LINE 2

OAKLAWN WATERLINE
 REPLACEMENT SHEET - 12 OF 31
 448-90957 OCA 638114
 LINE 2