


BENCHMARKS:

BM #1: "□" Cut in top of curb on north side of Athenian, near the SE corner of Lot 13, Block 1, Valencia Addition.
Elev. = 1332.11 NAVD88

BM #2: Cross cut in sidewalk on north side of Harborlight St., near Lot 23, Block 1, Harbor Isle 2nd Addition.
Elev. = 1330.40 NAVD88

Sta. 0+00.0, Begin Line 2 Pipe, End Section 18" 15.0 S.Y. Rip-Rap, Light Stone w/ toewall.
Joint restraint required between end section & first two pipe sections.
Top Elev. = 1324.90
N=3,880.49 E=6,098.99

Sta. 0+52.0, Line 2 Inlet, Drop, Special
Top Elev. = 1329.00
N=3,927.03 E=6,122.18

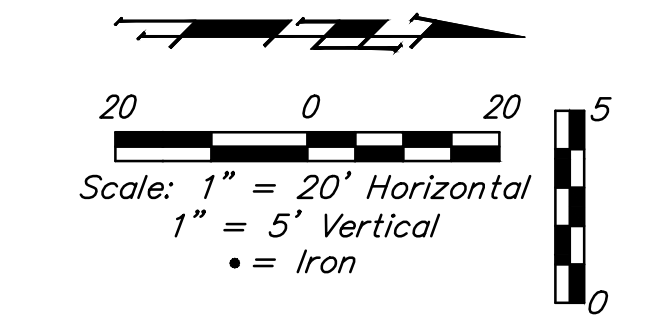

Trees to be removed by the Contractor only as necessary for SWS construction and with approval of the Engineer. Cost of tree removal to be included in bid item "Site Clearing"

