




PLOTTED: Monday, April 22, 2019 @ 10:17AM

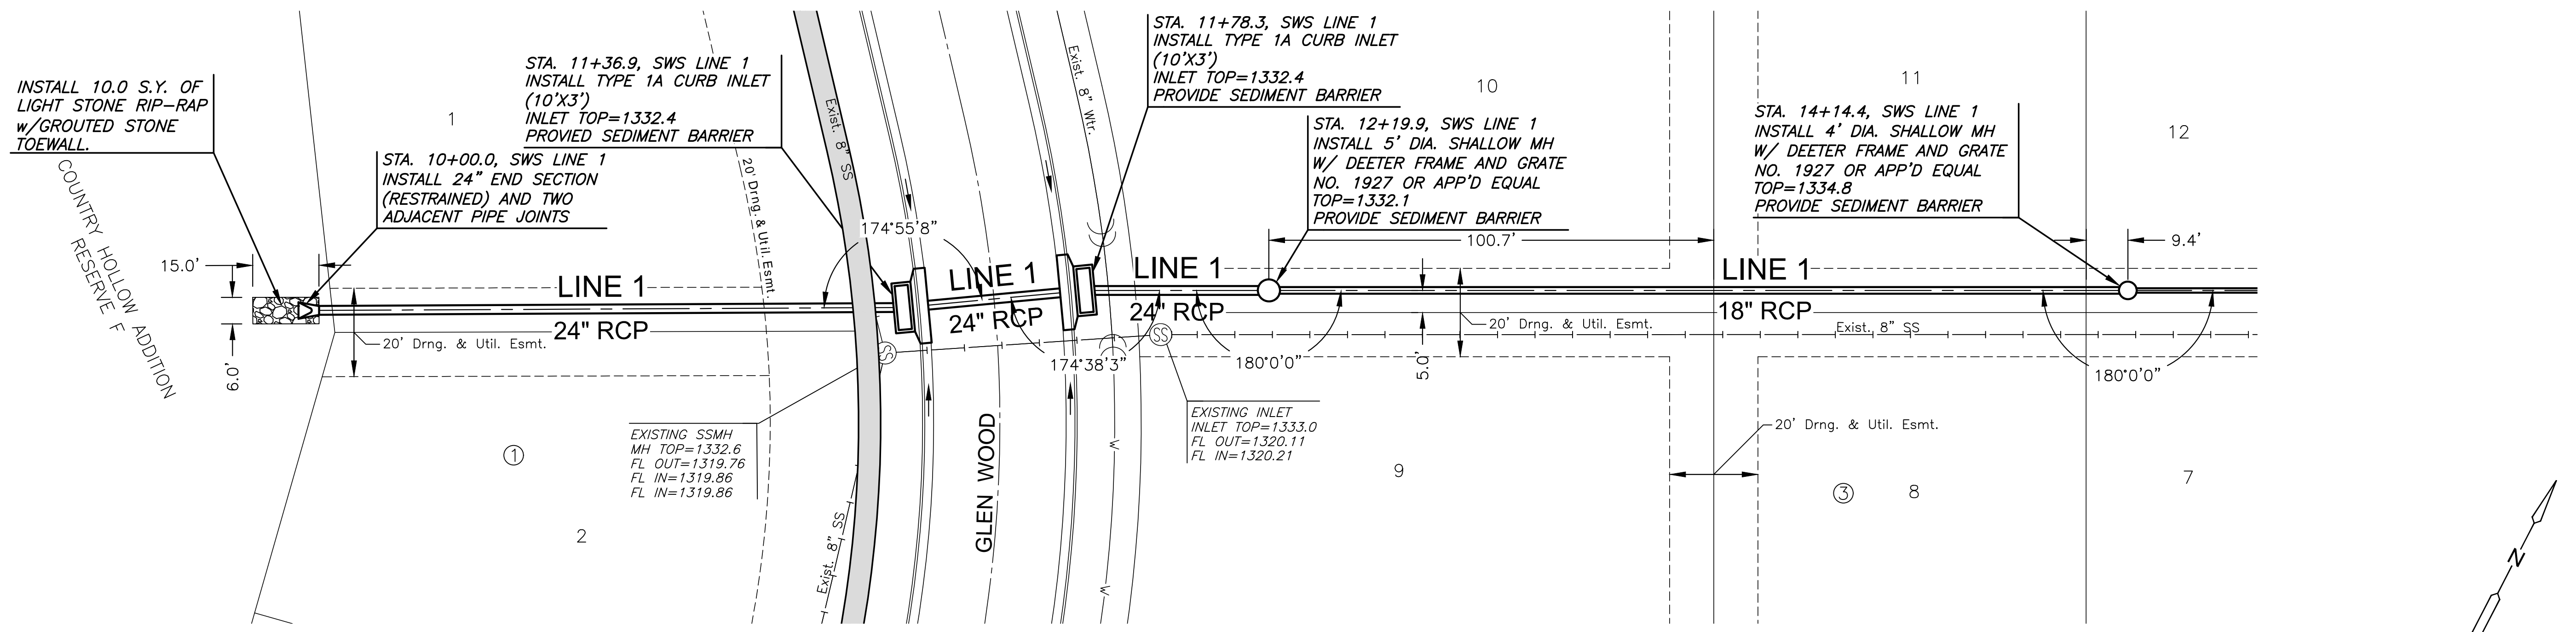

**NOTES:**  
CONTRACTOR TO VERIFY THE DEPTH AND LOCATION OF EXISTING UTILITIES PRIOR TO CONSTRUCTION.

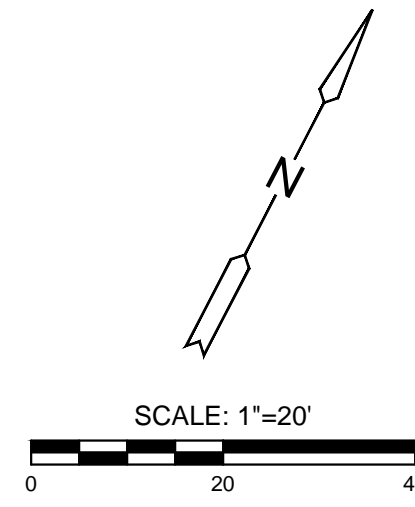

**PLAN LINE 1  
PROFILE LINE 1**

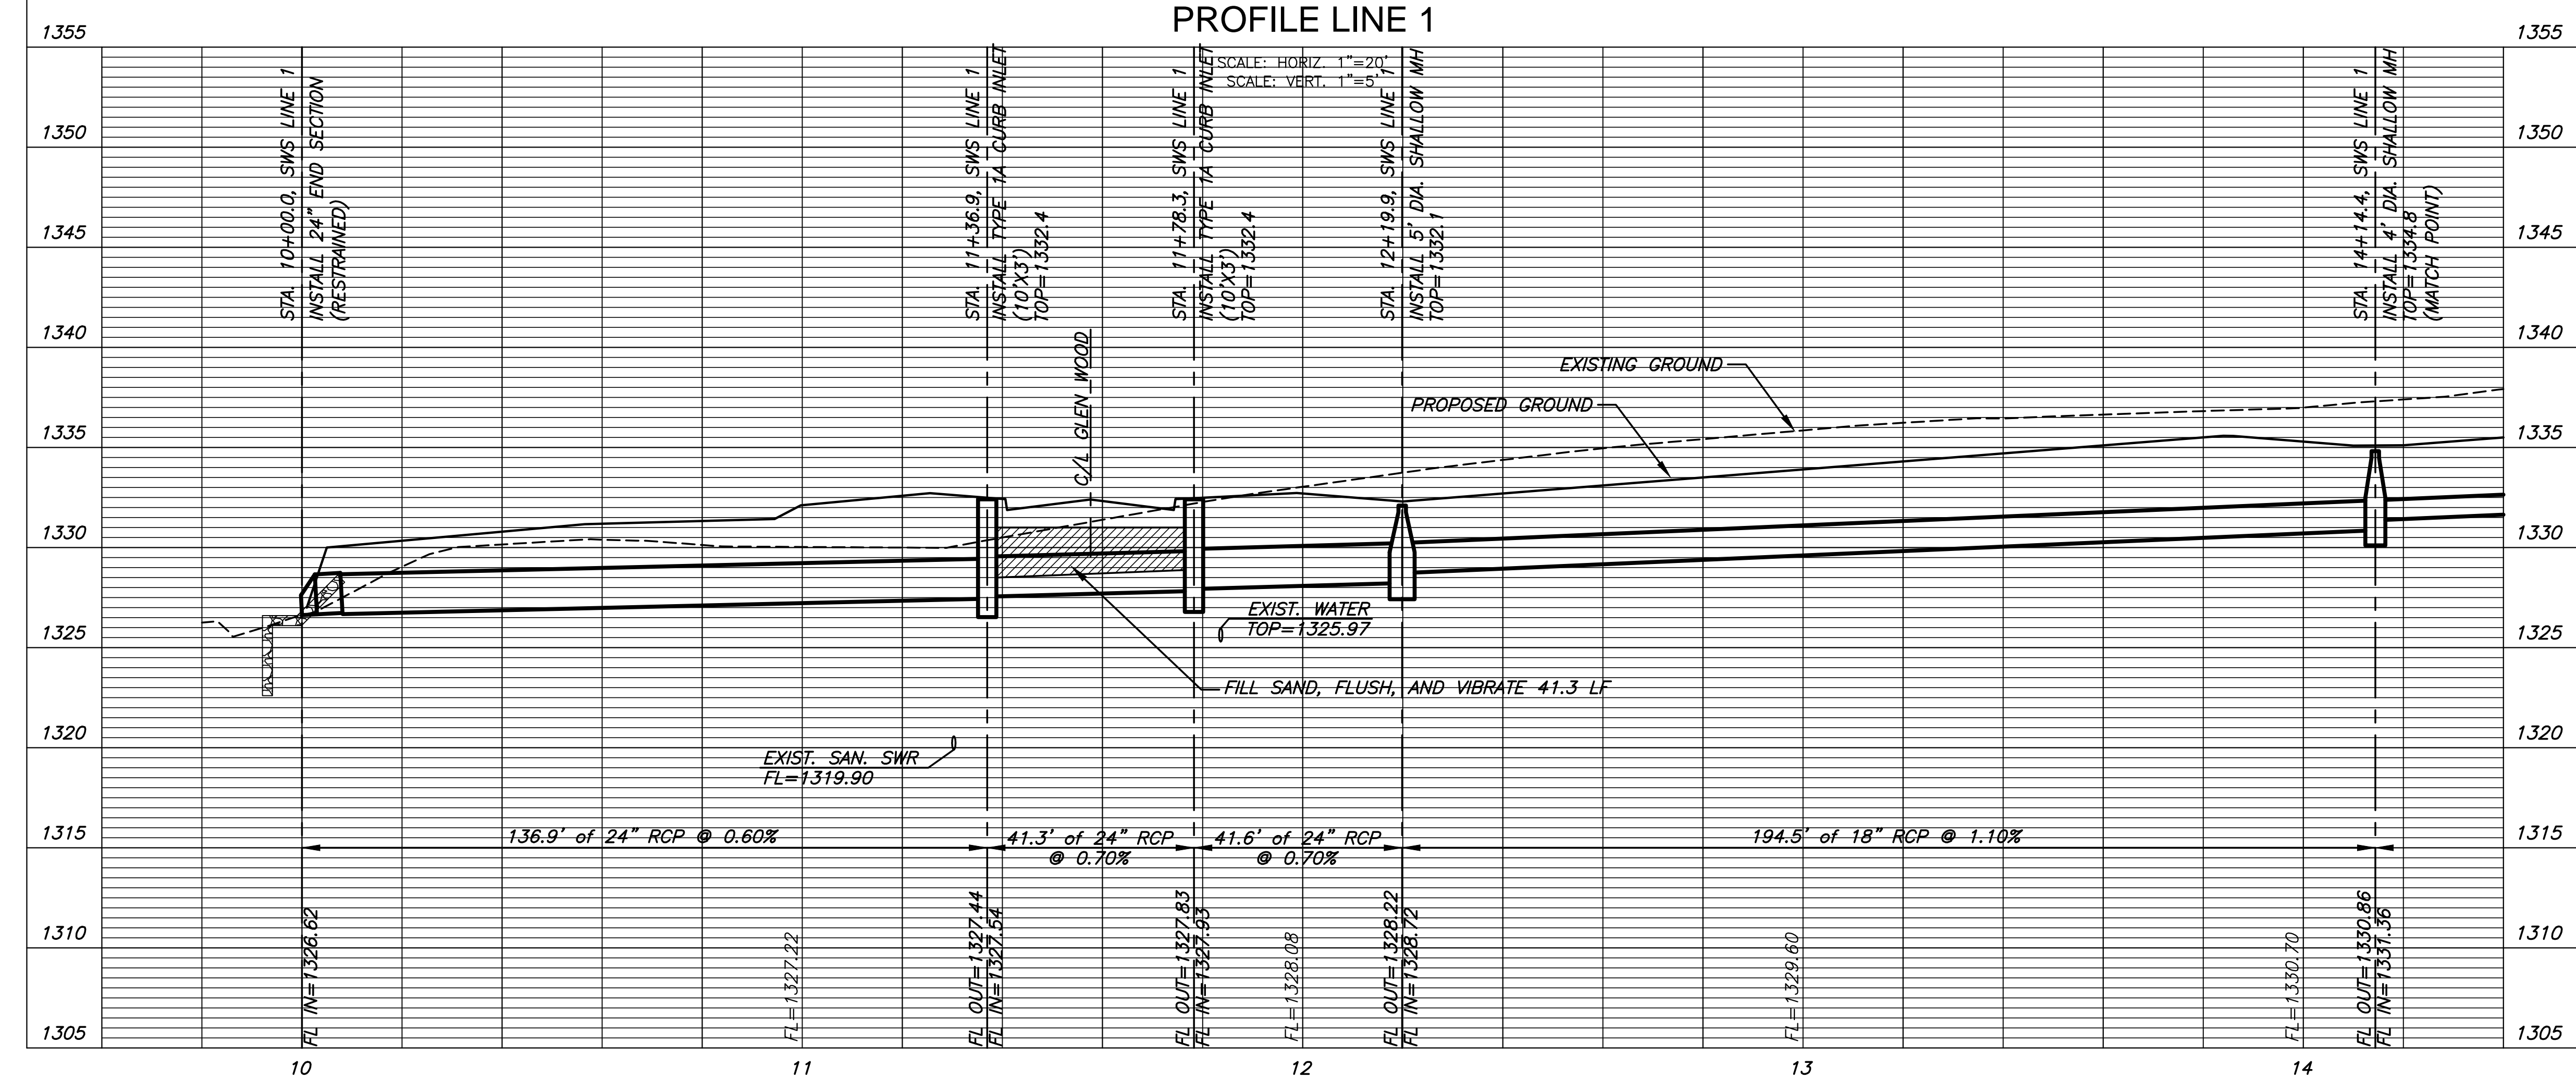

J:\PROJECTS\2018\1801010519\_COUNTRY HOLLOW 2ND\_CAD\SHOTS\05\_CIVIL\SWR\18519-05-4200.DWG



STORM WATER SEWER PLAN FOR  
**COUNTRY HOLLOW 2ND ADDITION**  
PHASE 1

©2019 MKEC Engineering All Rights Reserved  
www.mkec.com  
These drawings and their contents, including, but not limited to, all concepts, designs, & ideas are the exclusive property of MKEC Engineering (MKEC), and may not be used or reproduced in any way without the express consent of MKEC.

LINE 1	
PROJECT NO.	468-85268
DATE	APR. 2019
SCALE	1"=20'
DESIGNED	DRAWN
SLF	RWB
CHECKED	MAB
NO.	REVISION
DATE	
SHEET NO.	
6 OF 22	