

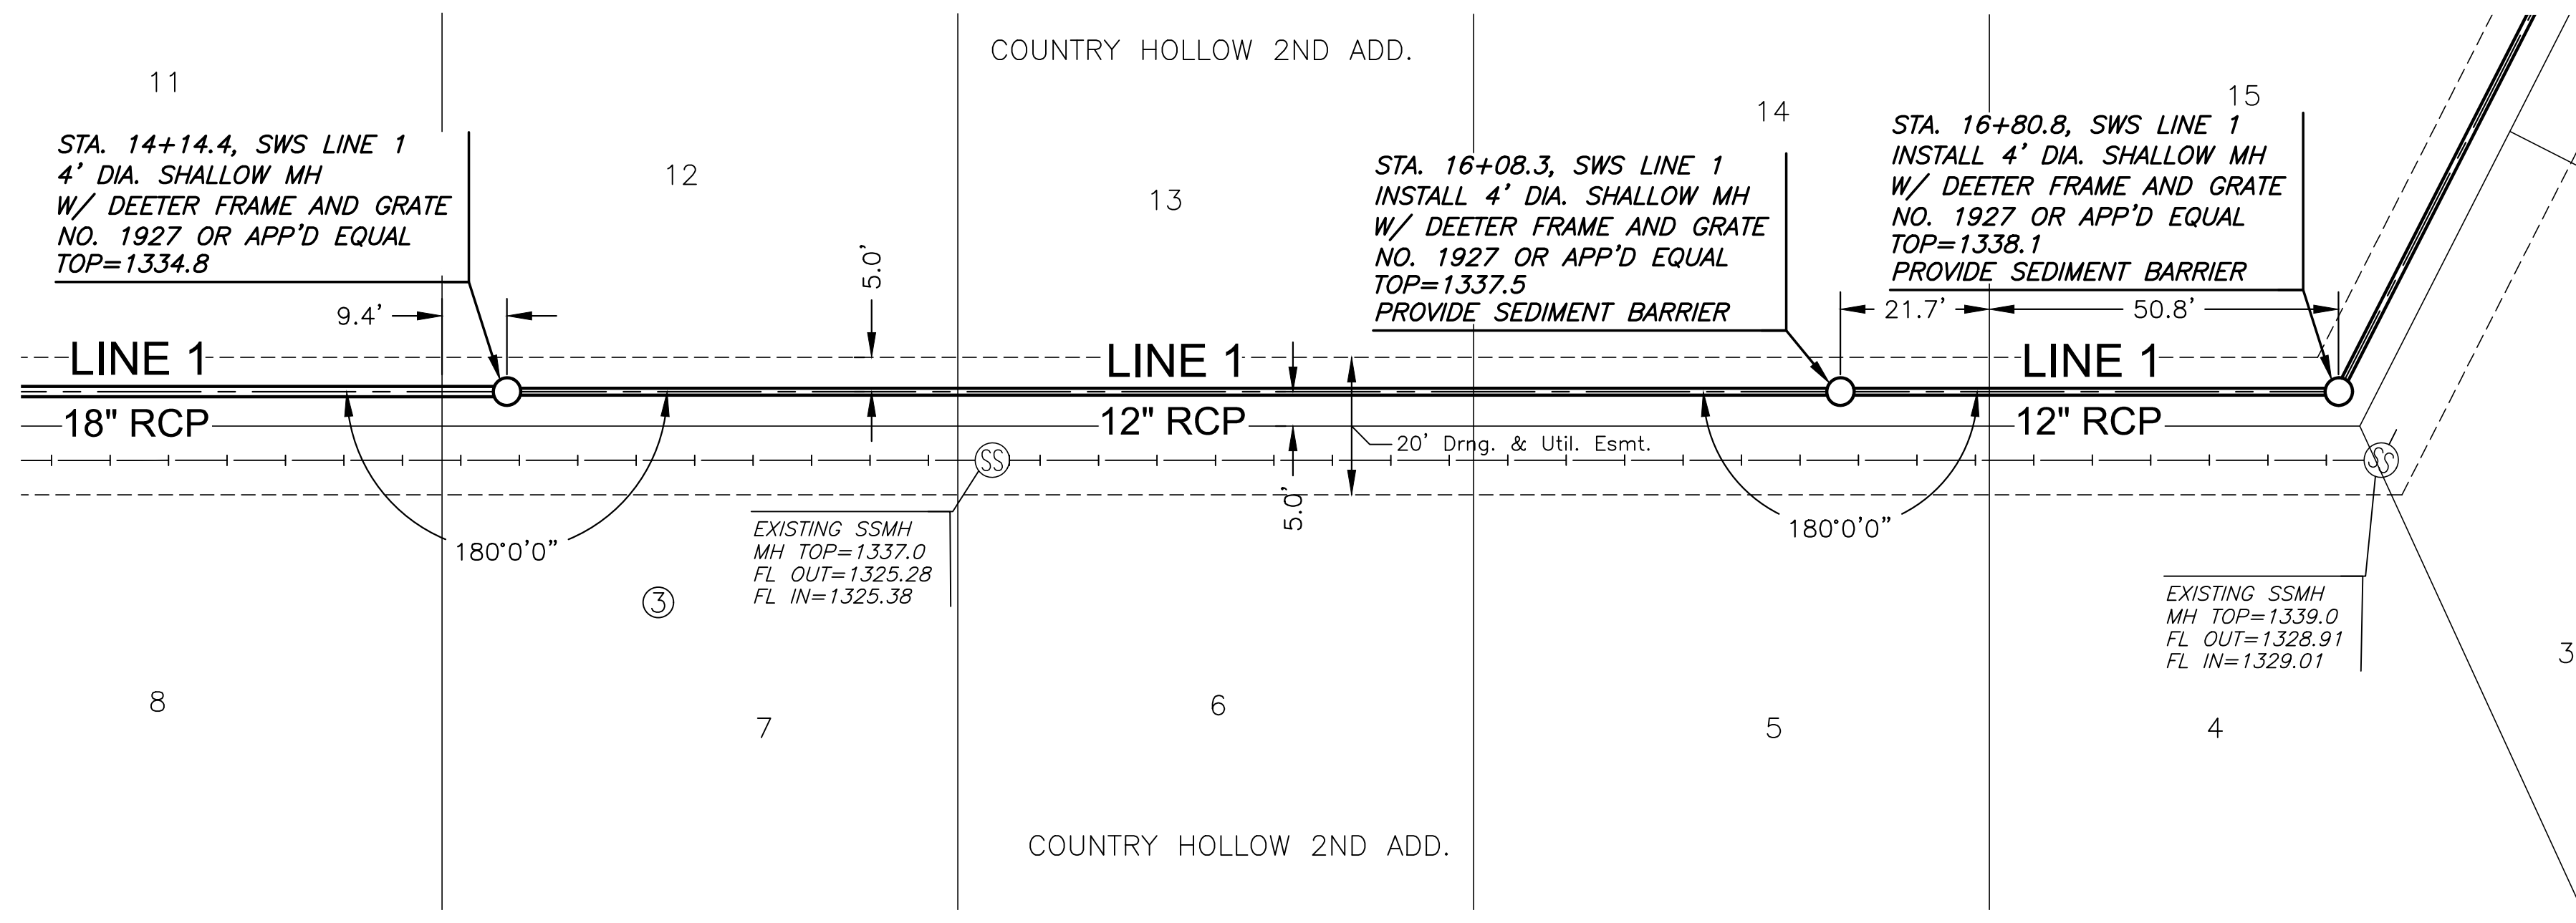


J:\PROJECTS\2018\1801010519_COUNTRY HOLLOW 2ND...COUNTRY HOLLOW 2ND...18519 CAD\SHOTS\05 CIVIL\SWR\18519-05-4201.DWG
 PLOTTED: Monday, April 22, 2019 @ 10:18AM

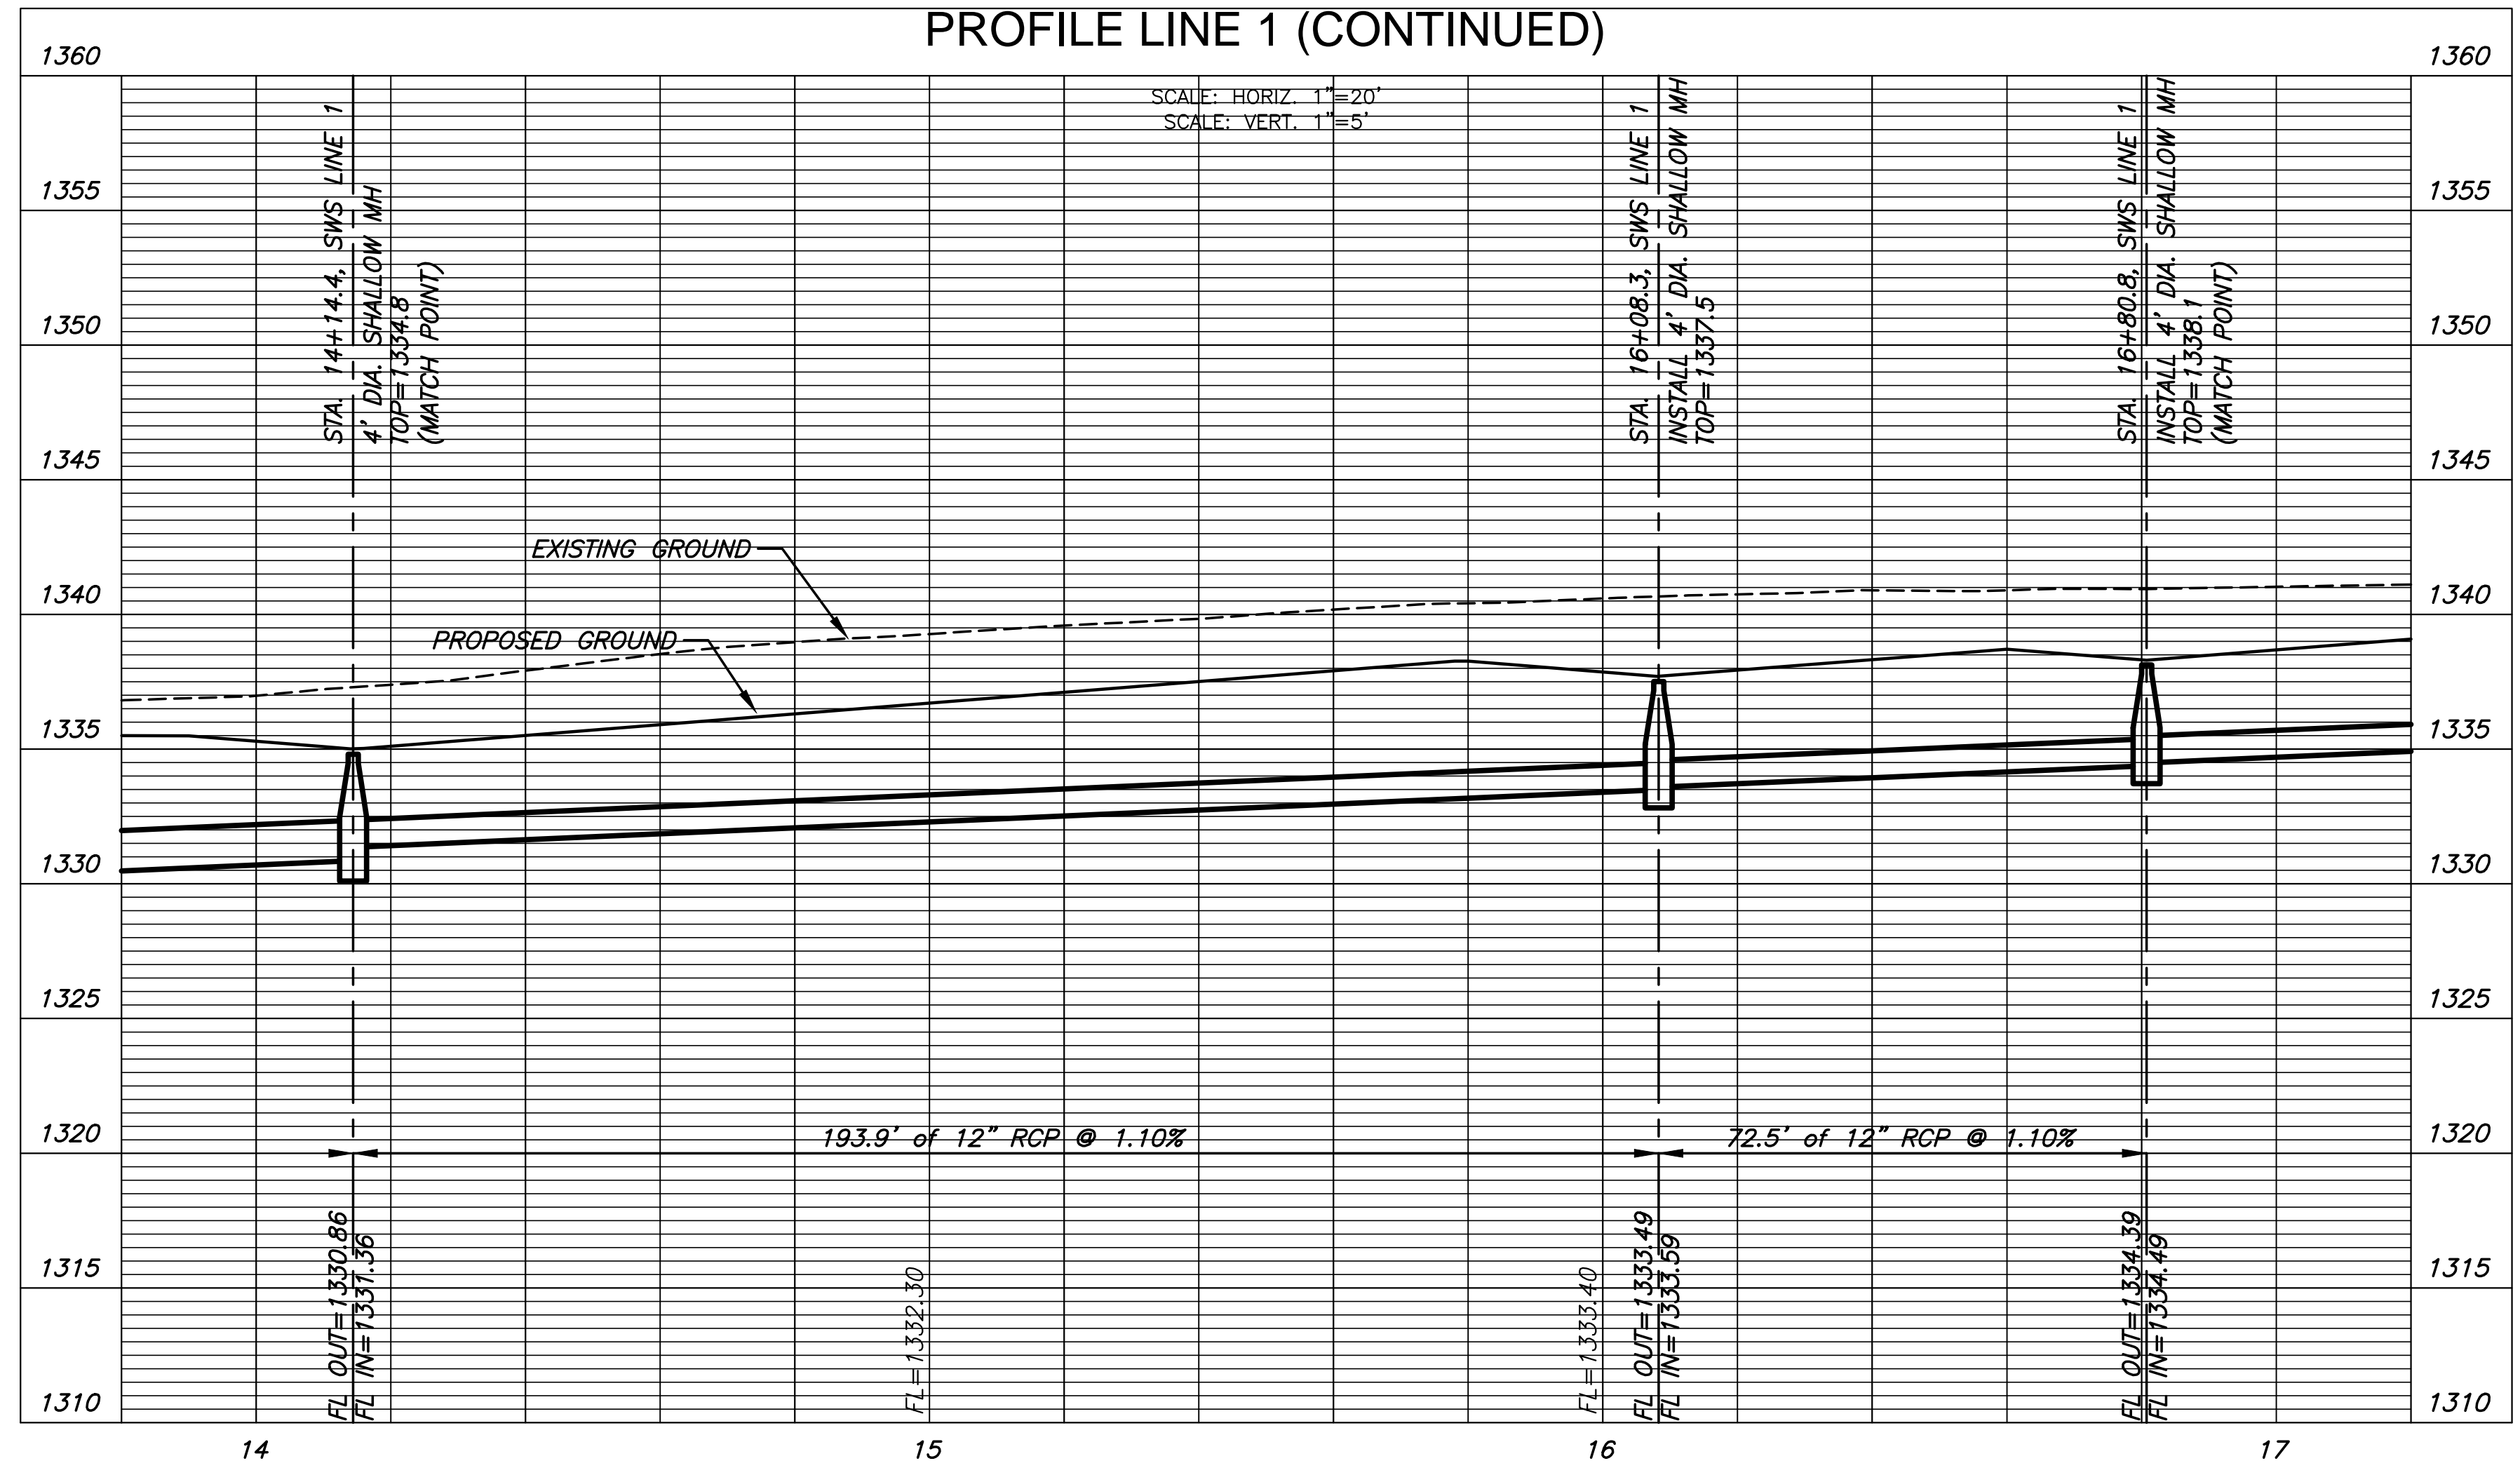

NOTE:
 CONTRACTOR TO VERIFY THE
 DEPTH AND LOCATION OF EXISTING
 UTILITIES PRIOR TO CONSTRUCTION.

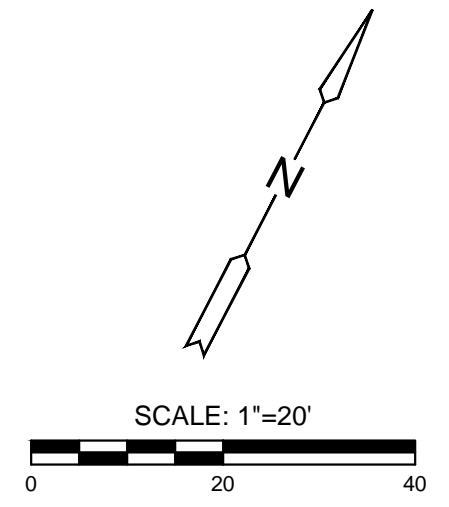

STORM WATER SEWER PLAN FOR
COUNTRY HOLLOW 2ND ADDITION
 PHASE 1

©2019
 MKEC Engineering
 All Rights Reserved
 www.mkec.com
 These drawings and their contents,
 including, but not limited to, all concepts,
 designs, & ideas are the exclusive
 property of MKEC Engineering (MKEC),
 and may not be used or reproduced in any
 way without the express consent of MKEC.

LINE 1 (CONT)

PROJECT NO.	468-85268	
DATE	APR. 2019	
SCALE	1"=20'	
DESIGNED	DRAWN	CHECKED
SLF	RWB	MAB

NO.	REVISION	DATE