



**SWS PLAN & PROFILE
PINE MEADOW ADDITION
LINE 1**

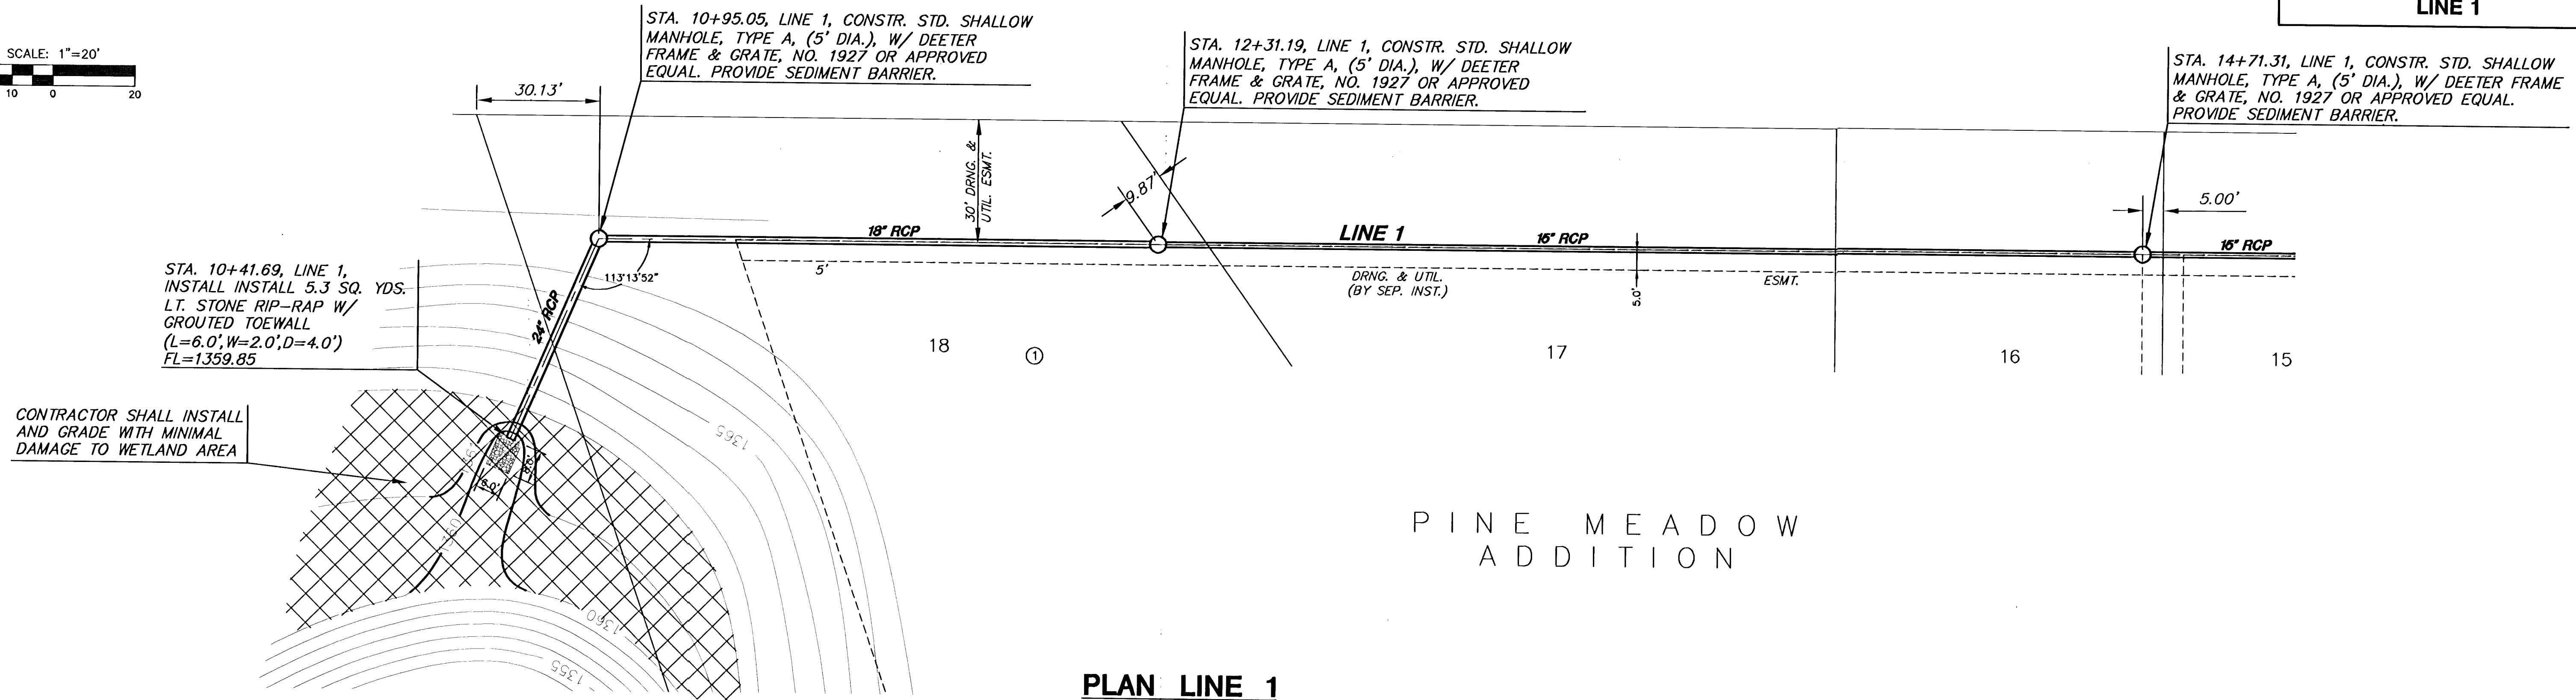

PLAN LINE 1

SCALE: 1"=20'

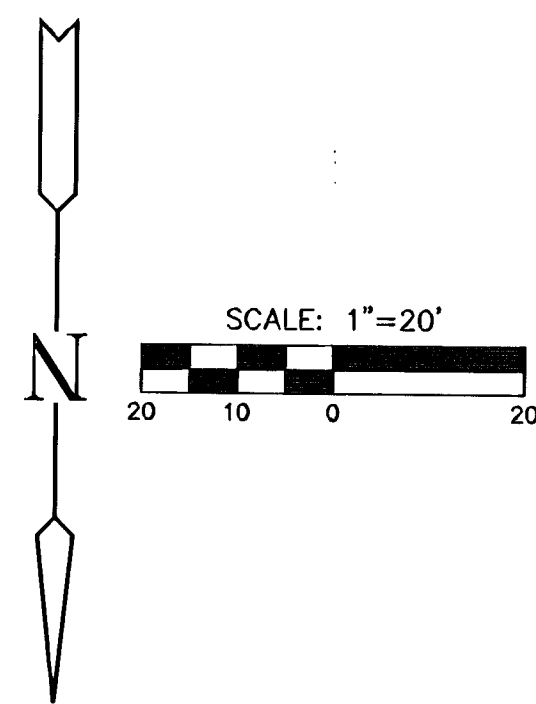