


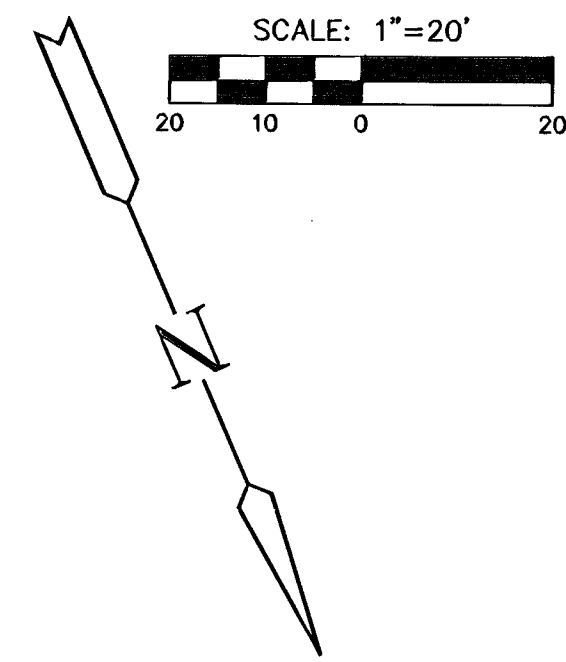

STA. 12+21.36, LINE 2,
ST. STA. 11+45.35, 18.99' LT.
CONSTR. TYPE 1A CURB INLET (10'x3')
PROVIDE SEDIMENT BARRIER.

BRISTOL COURT

STA. 13+88.38, LINE 2,
ST. STA. 22+40.23, 17.67' LT.
CONSTR. TYPE 1A CURB INLET (5'x4')
PROVIDE SEDIMENT BARRIER.

STA. 14+80.90, LINE 2,
STA. 10+00.00, LINE 3,
ST. STA. 23+49.66, 17.67' LT.
CONSTR. TYPE 1A CURB INLET (10'x4')
PROVIDE SEDIMENT BARRIER.

STA. 10+17.88, LINE 2, INSTALL
6.2 SQ. YDS. LT. STONE
RIP-RAP W/ GROUDED TOEWALL
(L=7.0', W=2.0', D=4.0')
FL=1357.00

PINE MEADOW
ADDITION

PLAN LINE 2

SCALE: 1"=20'

PROFILE LINE 2

SCALE: HORIZ. 1"=20'
SCALE: VERT. 1"=5'

