
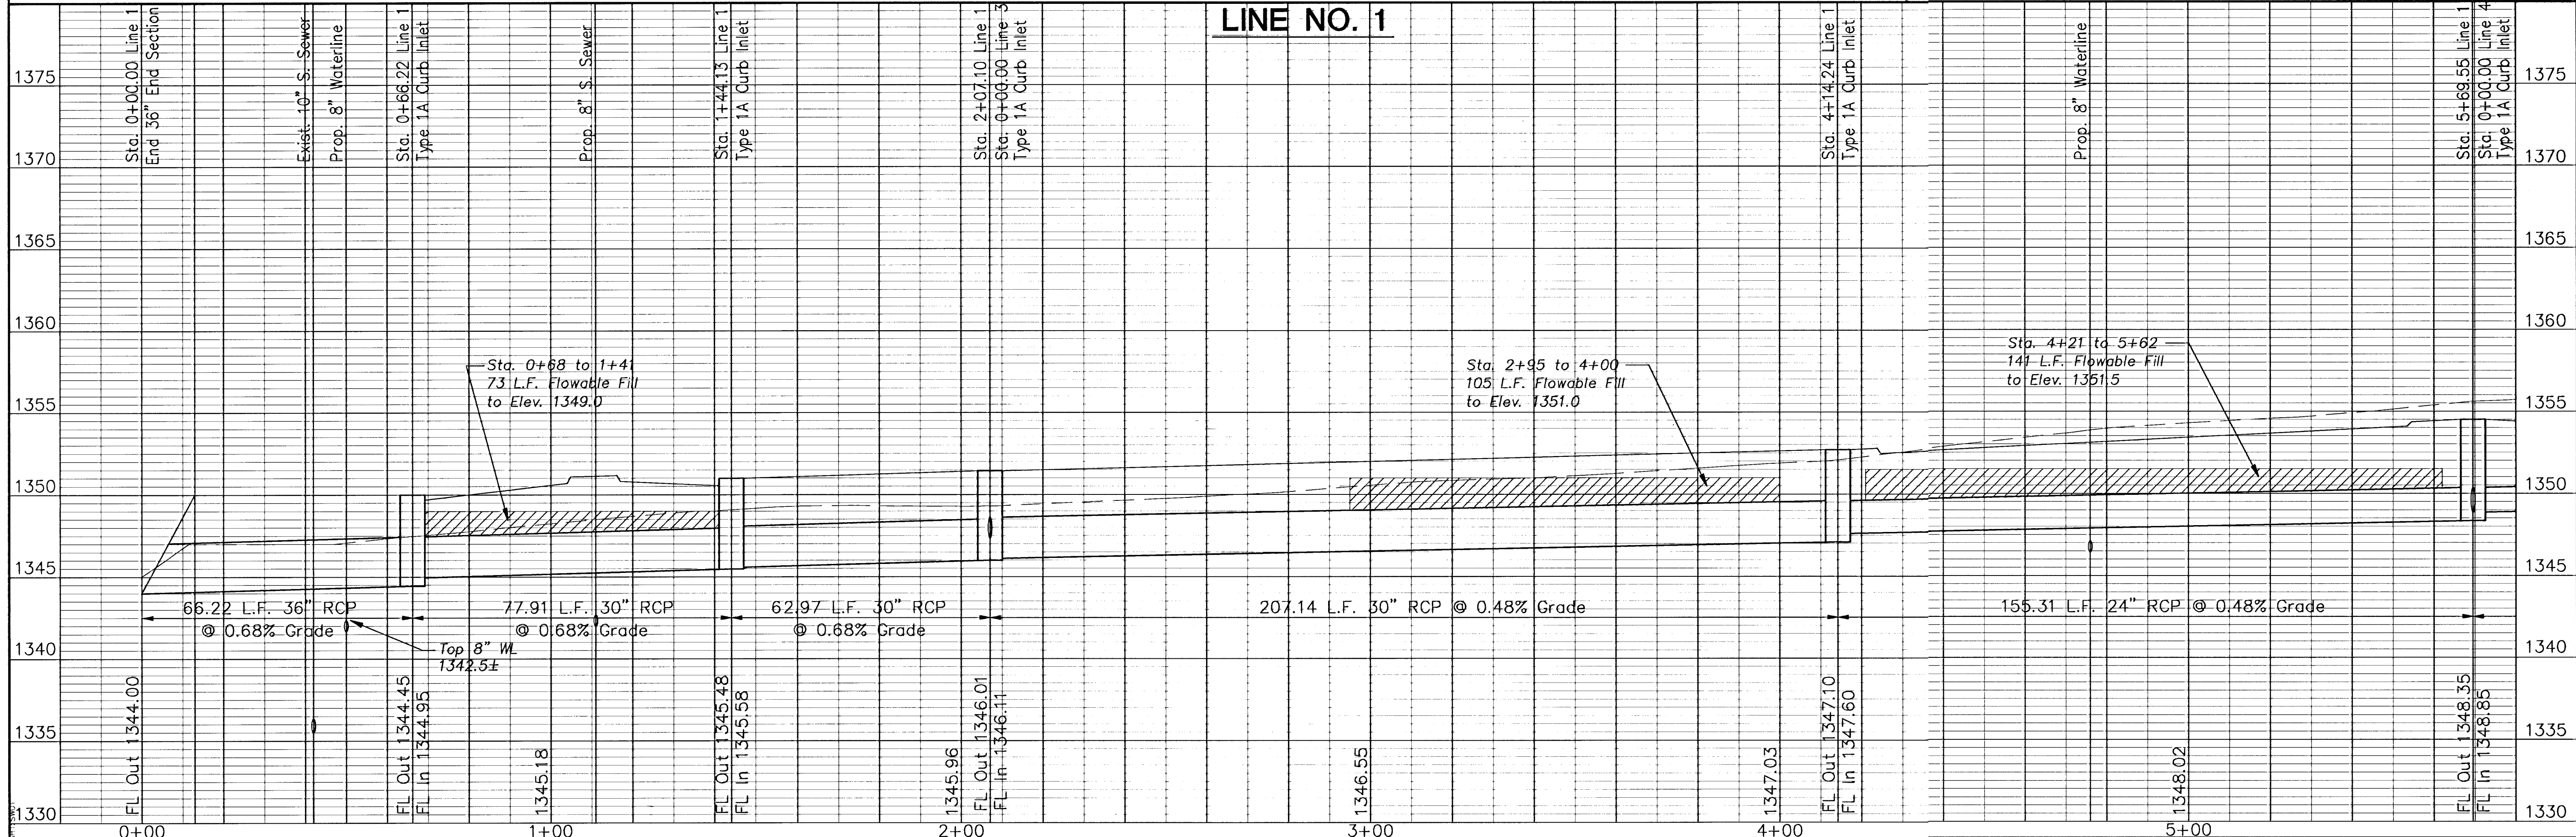
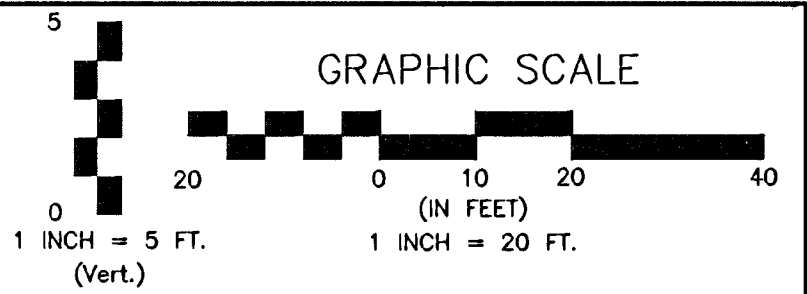


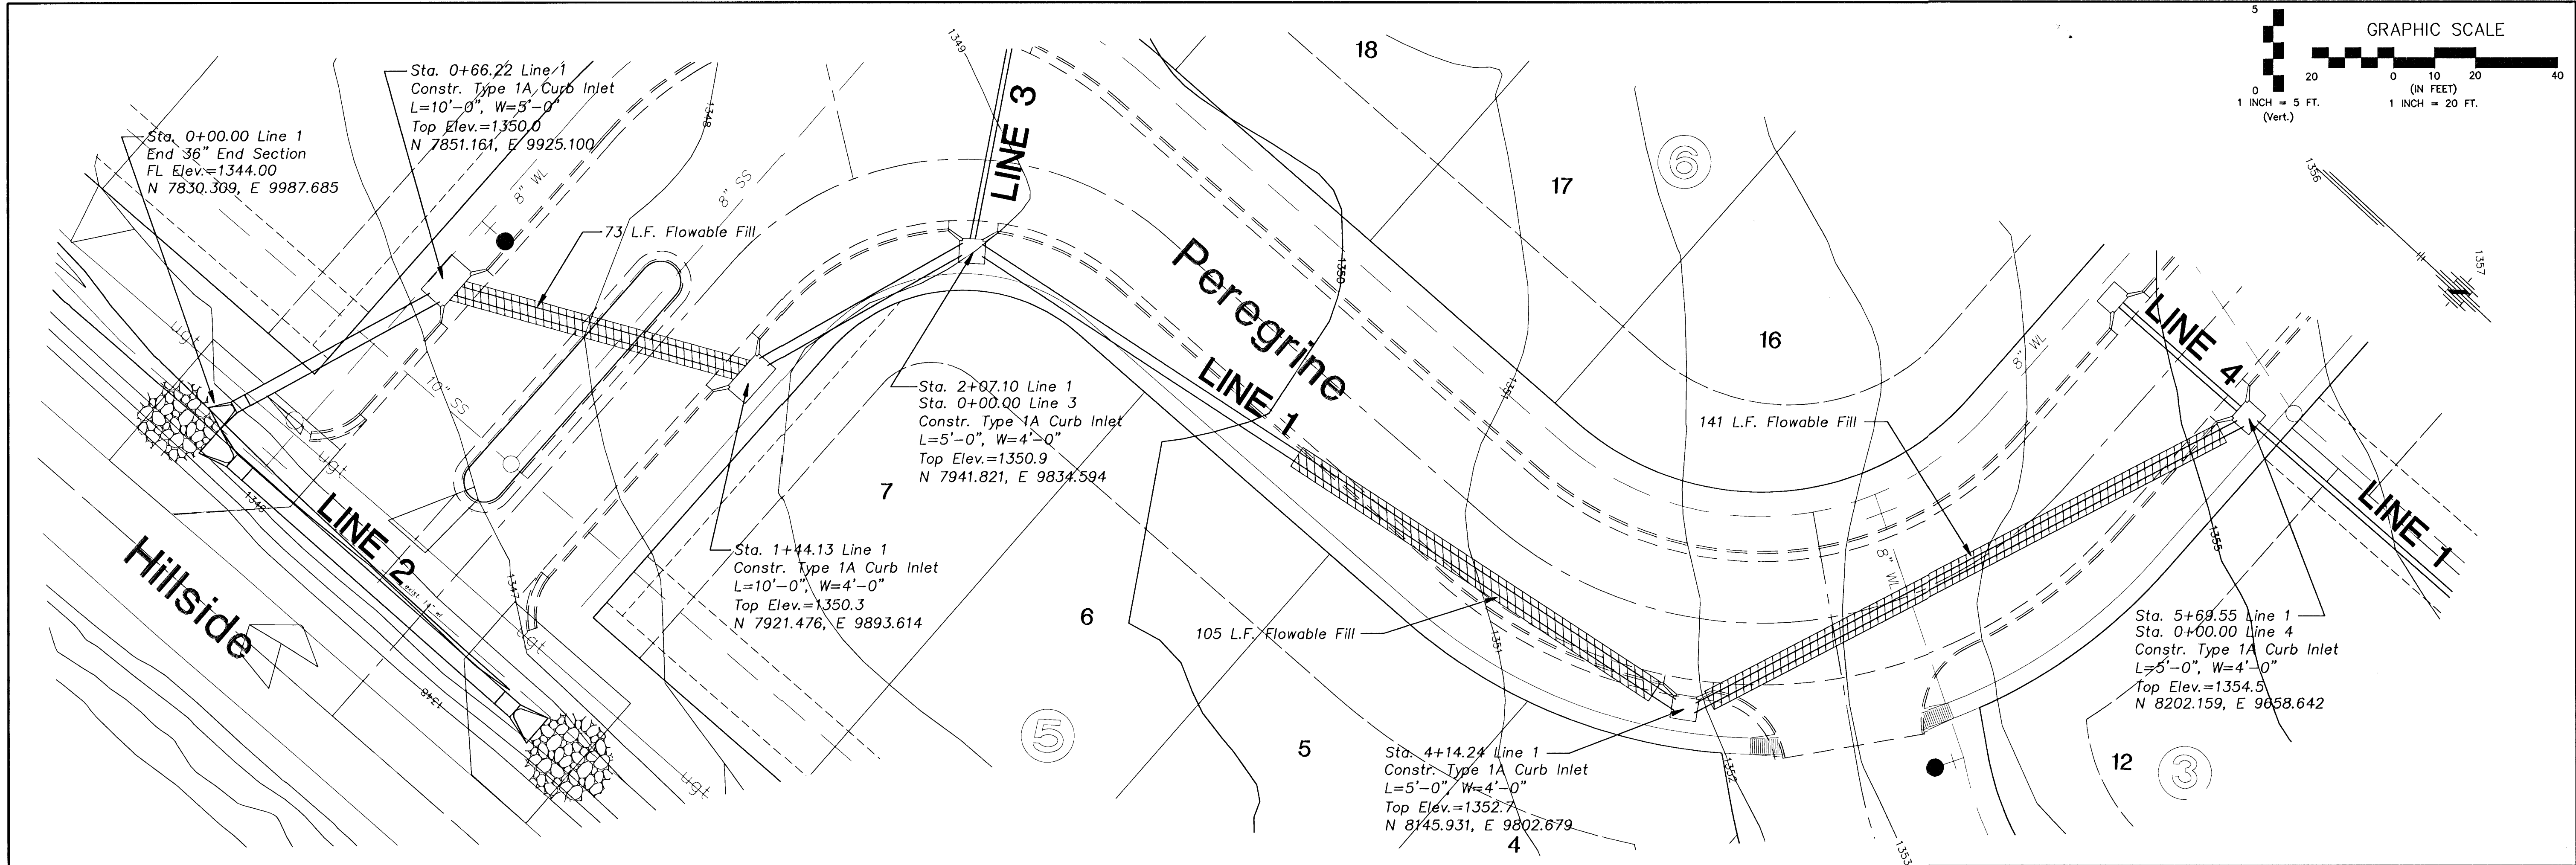

| No. | Date | By | Approved | Revision |
|-----|------|----|----------|----------|
| 1   |      |    |          |          |
| 2   |      |    |          |          |
| 3   |      |    |          |          |
| 4   |      |    |          |          |

FALCON FALLS - PHASE 1  
STREET IMPROVEMENTS  
LINE NUMBER 1

CITY OF WICHITA, KANSAS  
NEIL D. CABLE, P.E. - CITY ENGINEER  
C.O.W. Project # 472-83687 O.C.A. # 765782

POE & ASSOCIATES OF KANSAS, INC.  
CONSULTING ENGINEERS  
5940 E. Central, Suite 200 Wichita, KS 67208-4242  
Phone 316/685-4114 FAX 316/685-4444

FINAL

Designed By: J. Ubert / B. Kulla  
Drawn By: B. Kulla  
Poe Job No.: 1748A  
Date: May 2003

Sheet  
14 of 88