
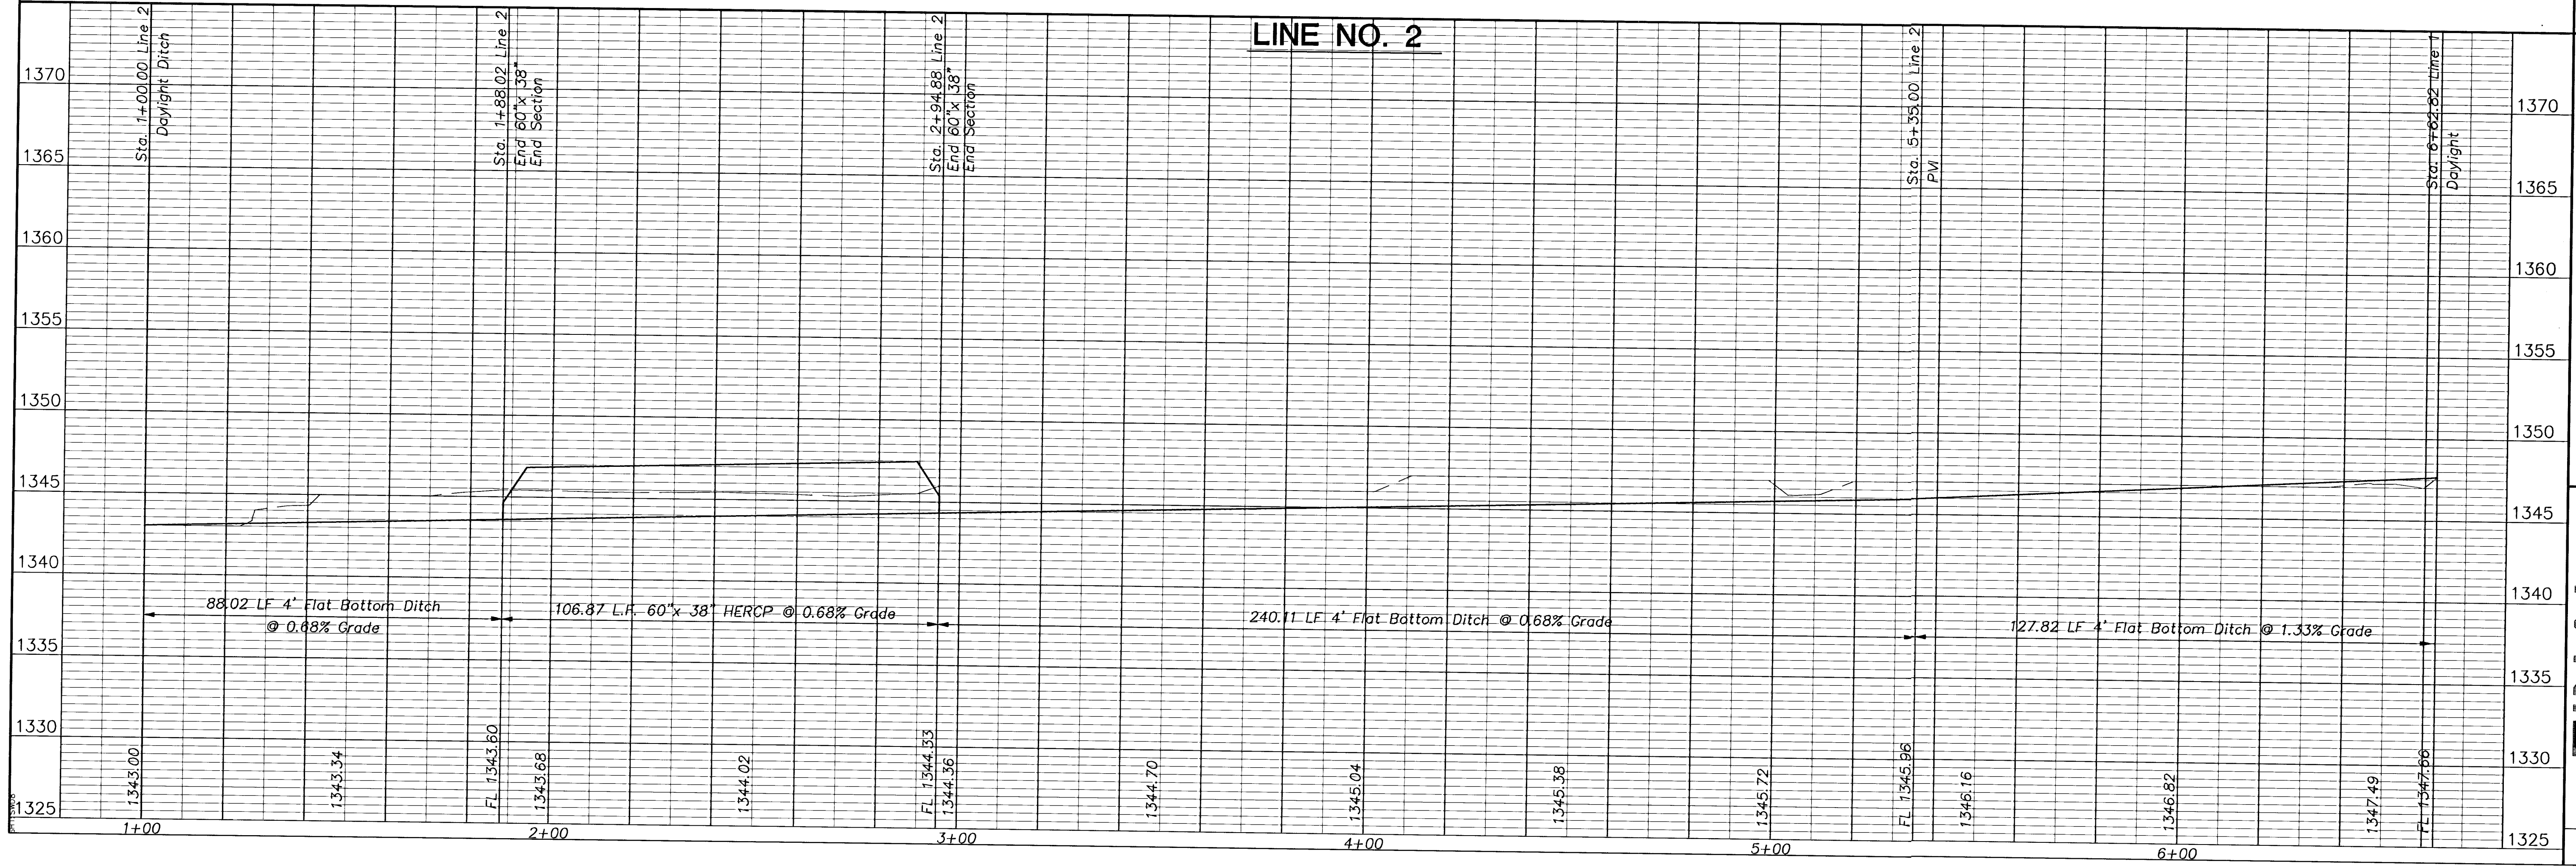


6: \APPS\DATA\VP1748\BASE.dwg Wed Jun 16 11:40:20 2003

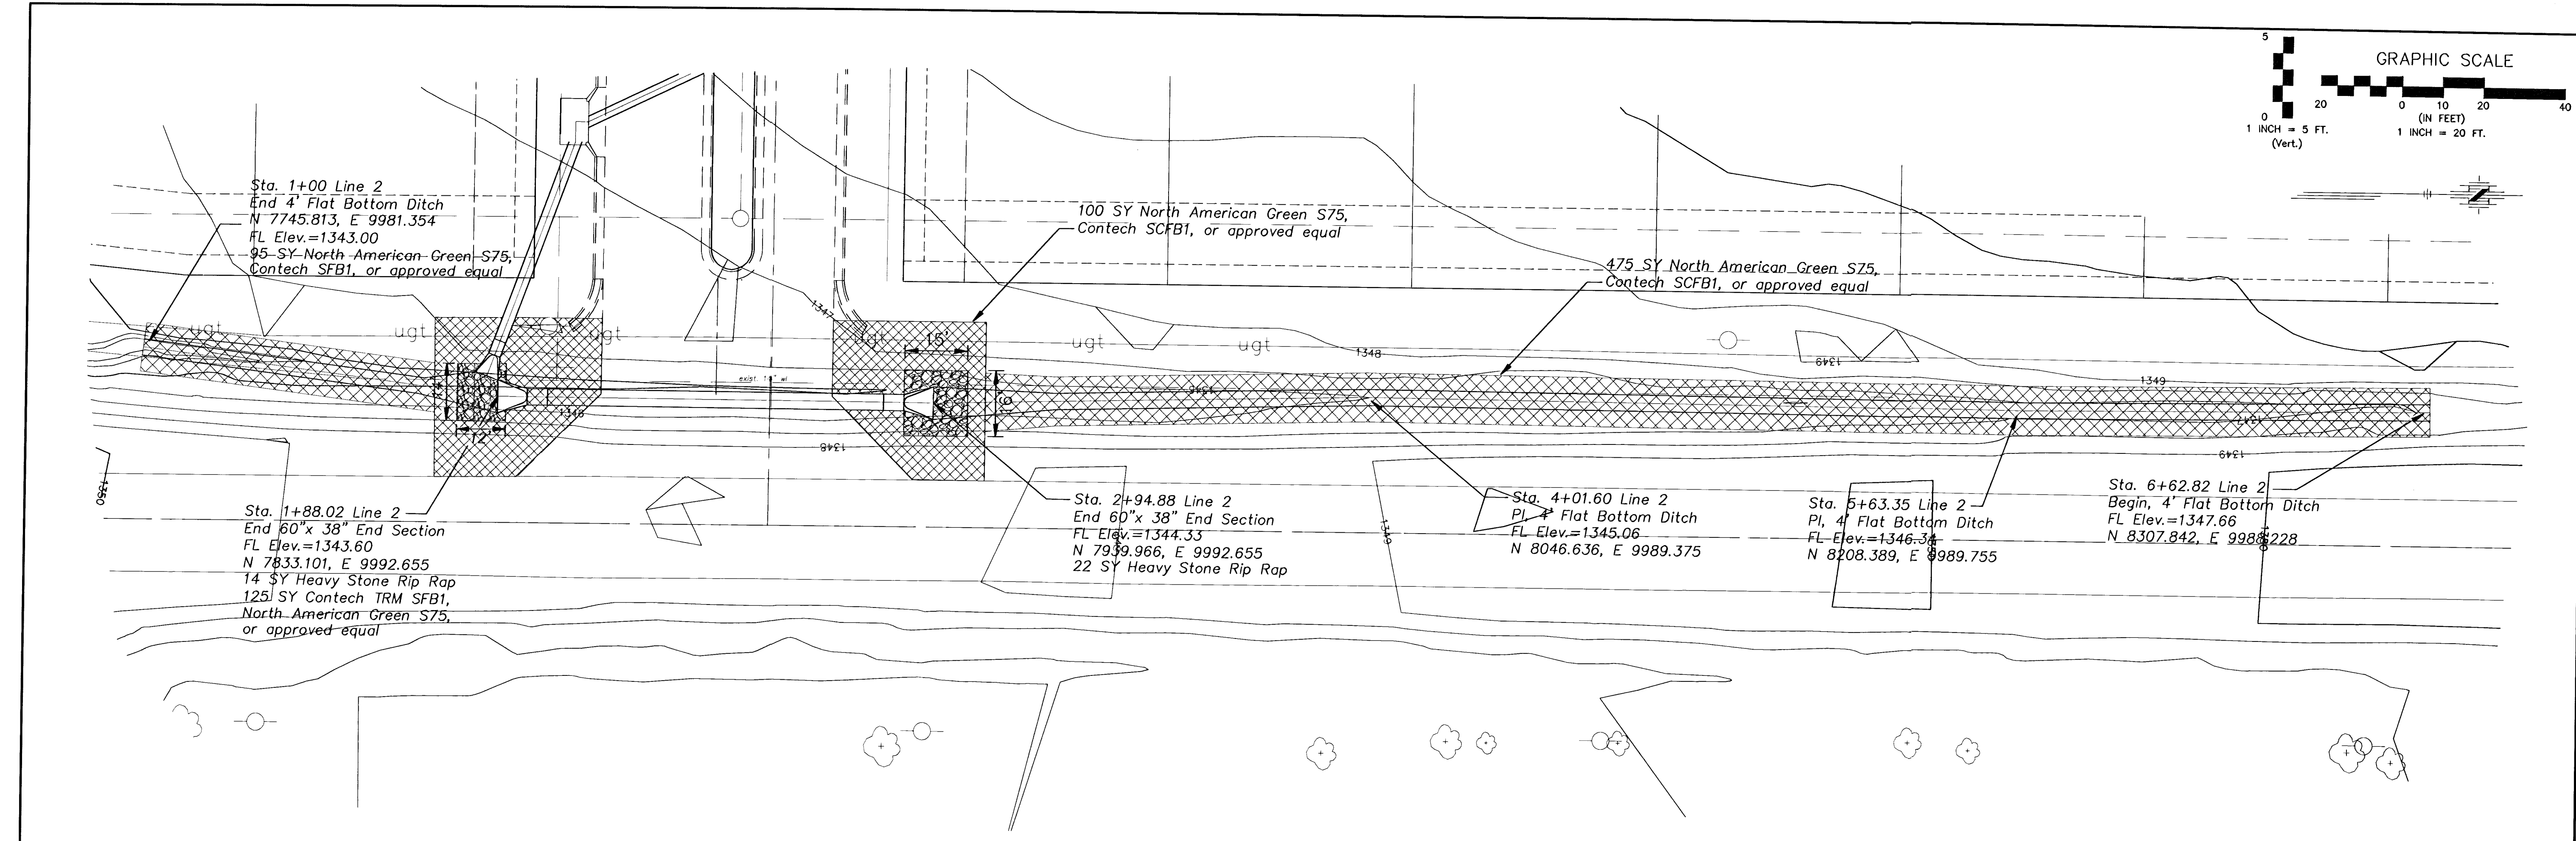

No.	Date	By	Approved	Revision
1				
2				
3				
4				

FALCON FALLS - PHASE 1
STREET IMPROVEMENTS
DITCH GRADING
CITY OF WICHITA, KANSAS
NEIL D. CABLE, P.E. - CITY ENGINEER
C.O.W. Project # 472-83887 O.C.A. # 765782

POE & ASSOCIATES OF KANSAS, INC.
CONSULTING ENGINEERS
5940 E. Central, Suite 200 ■ Wichita, KS 67208-4242
Phone 316/685-4114 ■ FAX 316/685-4444

FINAL

Designed By: J. Ubert / B. Kulla
Drawn By: B. Kulla
Poe Job No.: 1748A
Date: May 2003

Sheet
16 of 88