
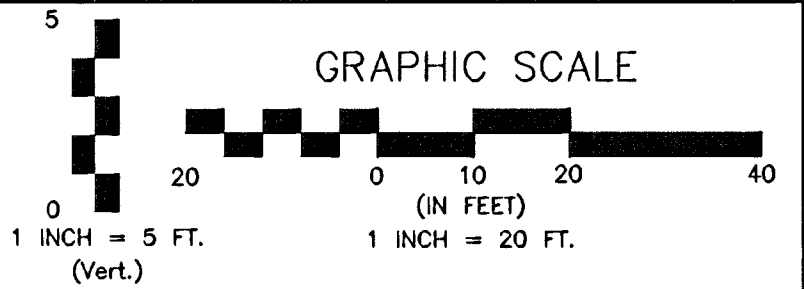
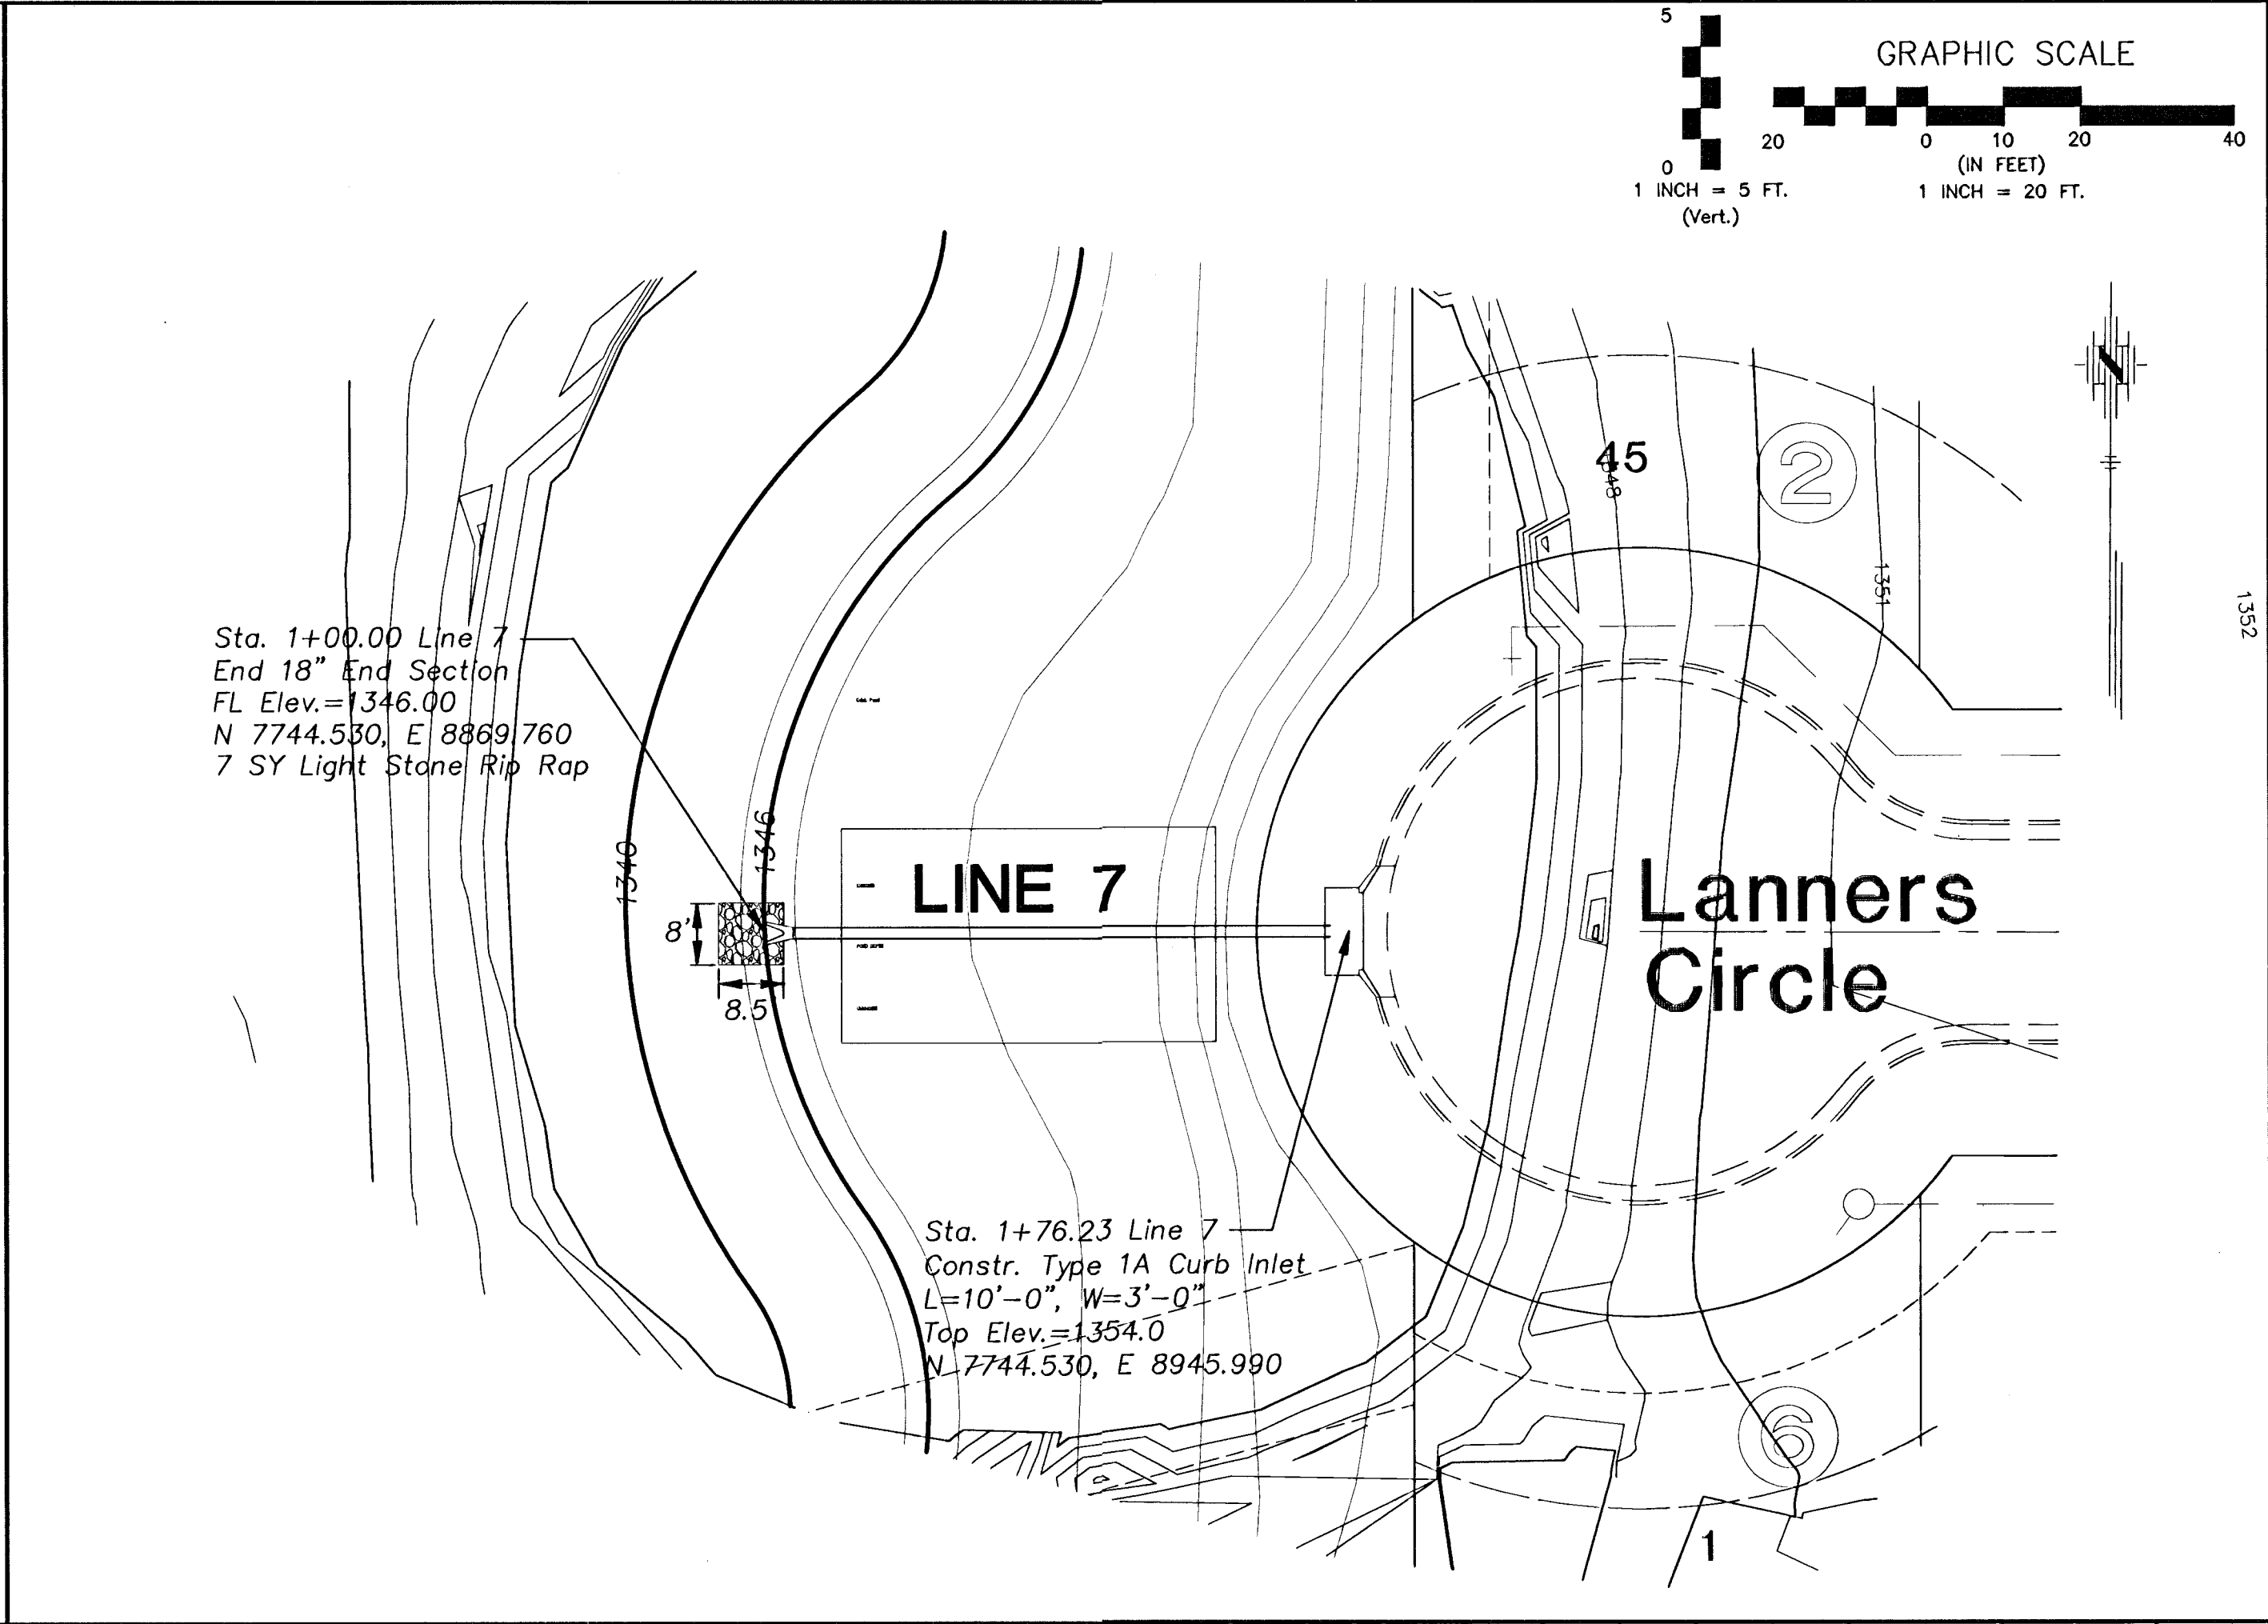
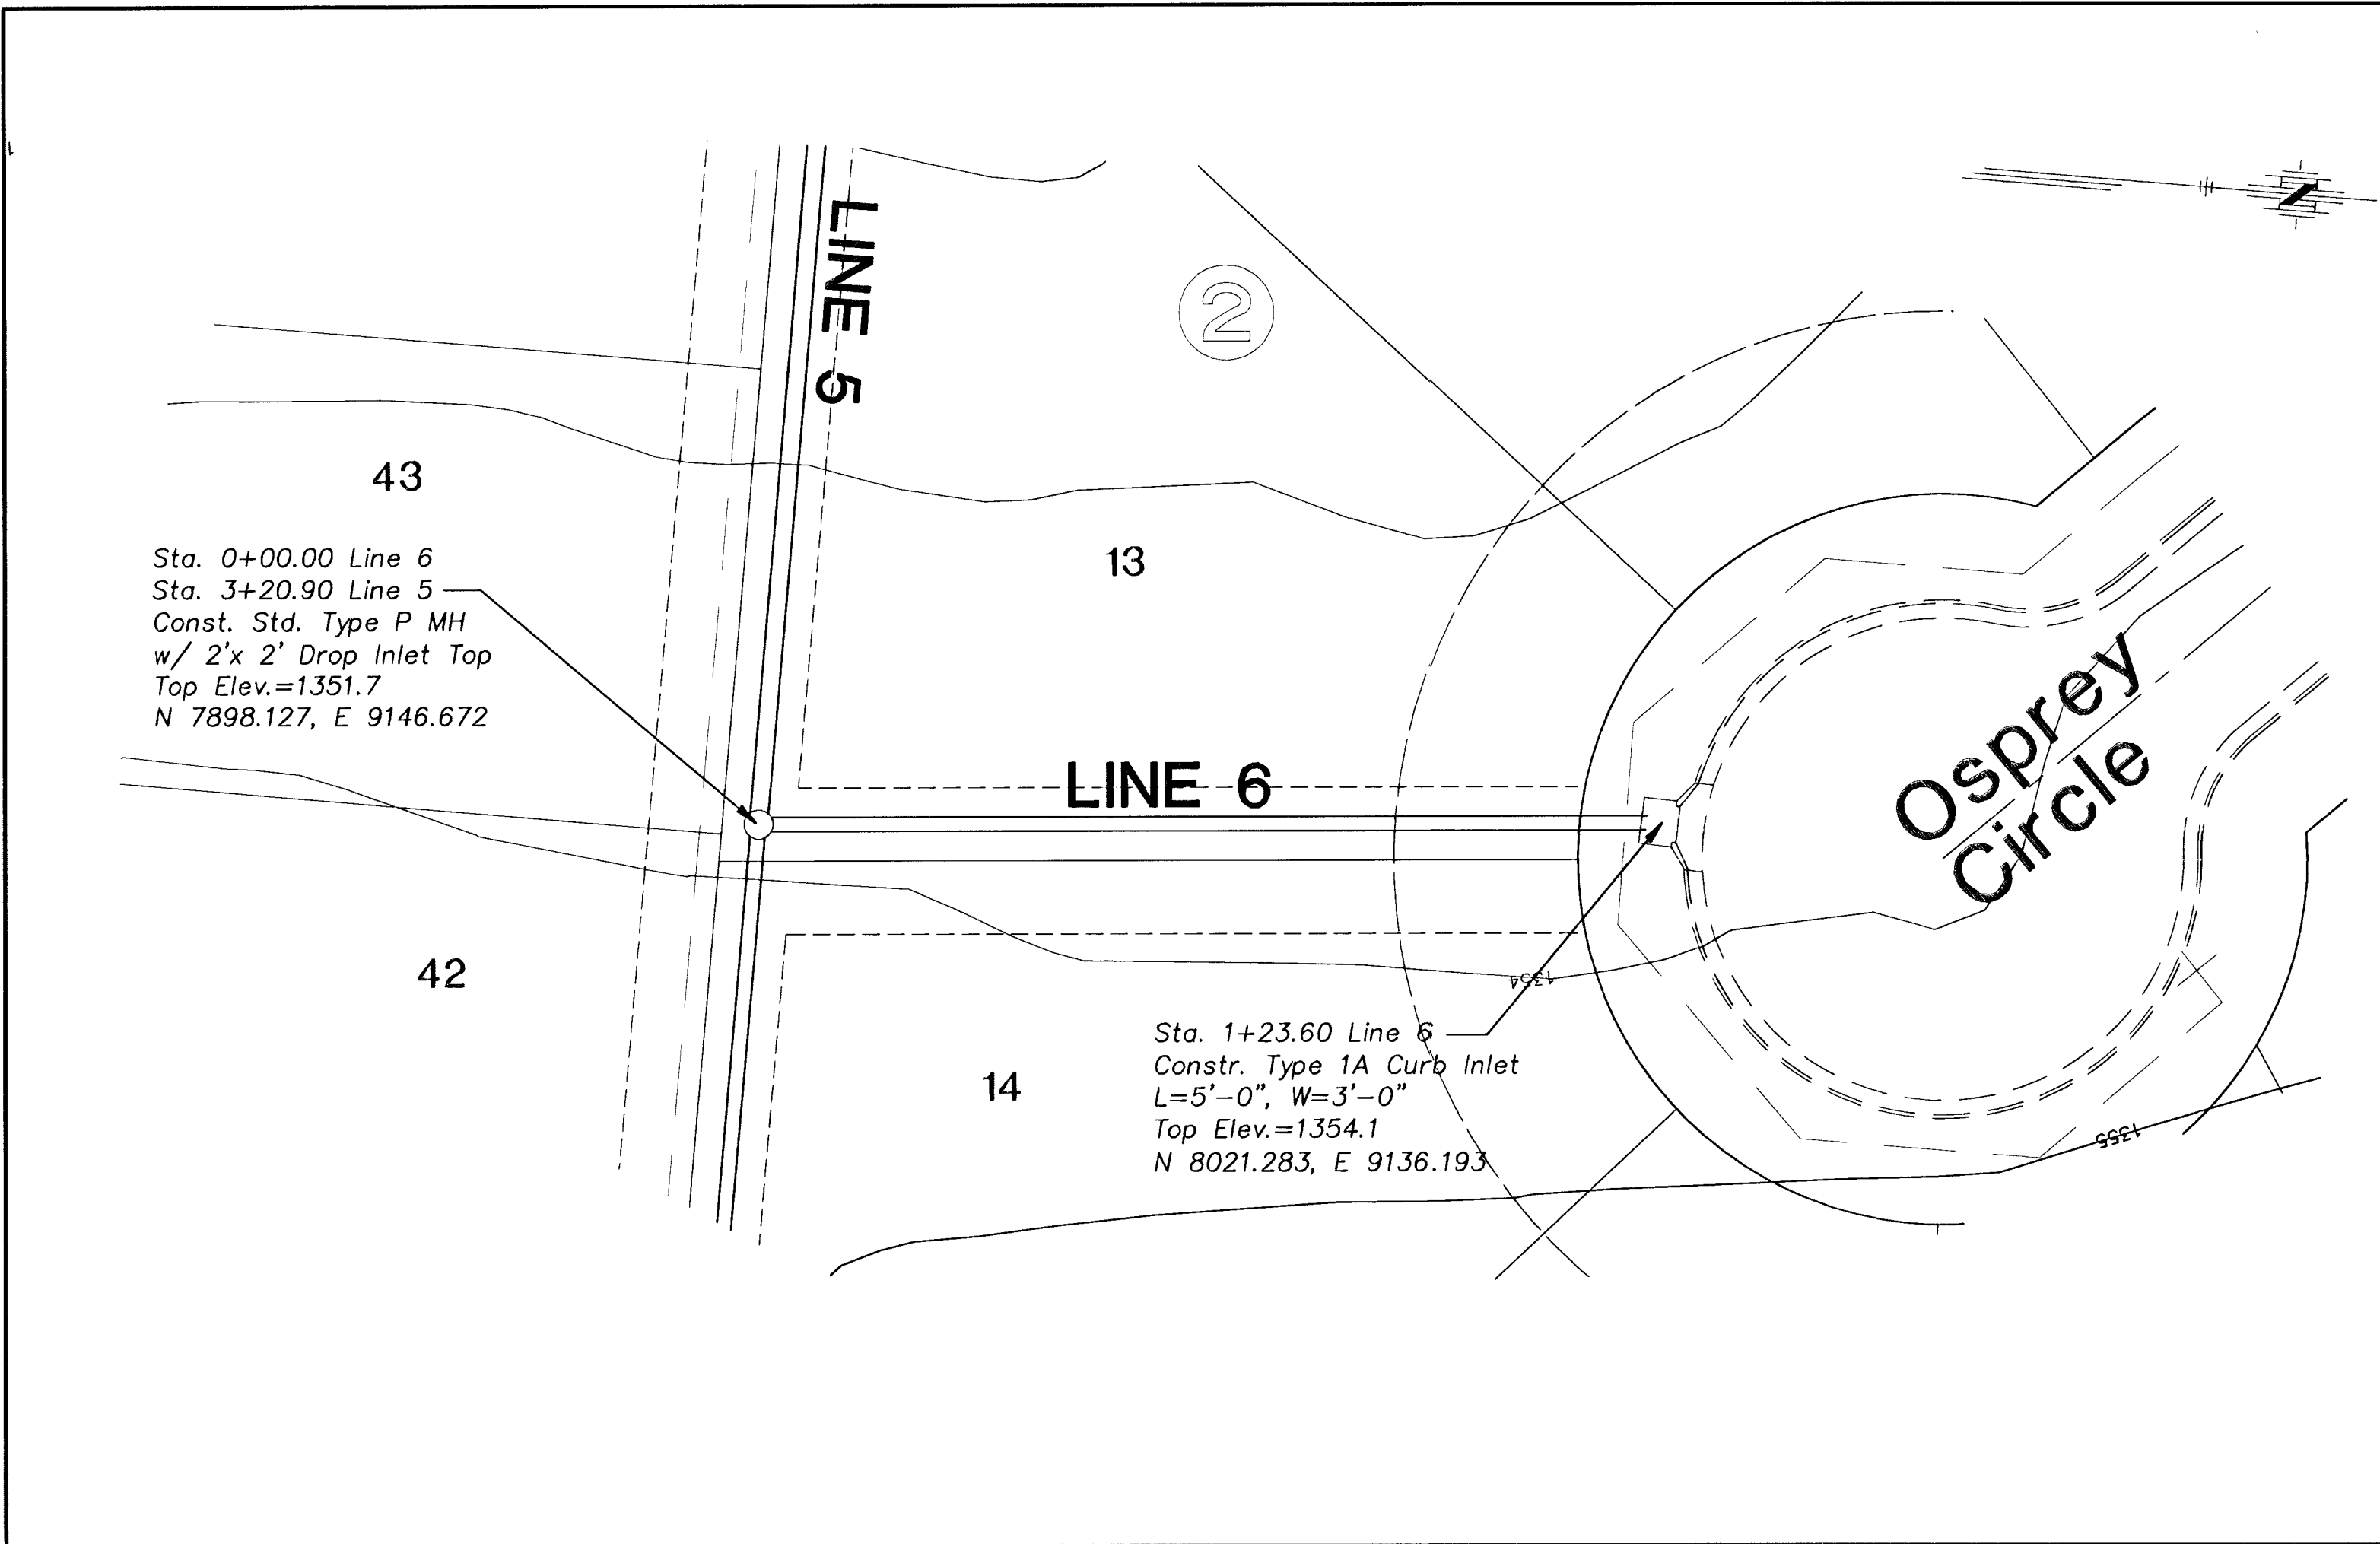


6: APPS\DCAP\748\BASE.dwg Mon Jun 23 10:48:15 2003

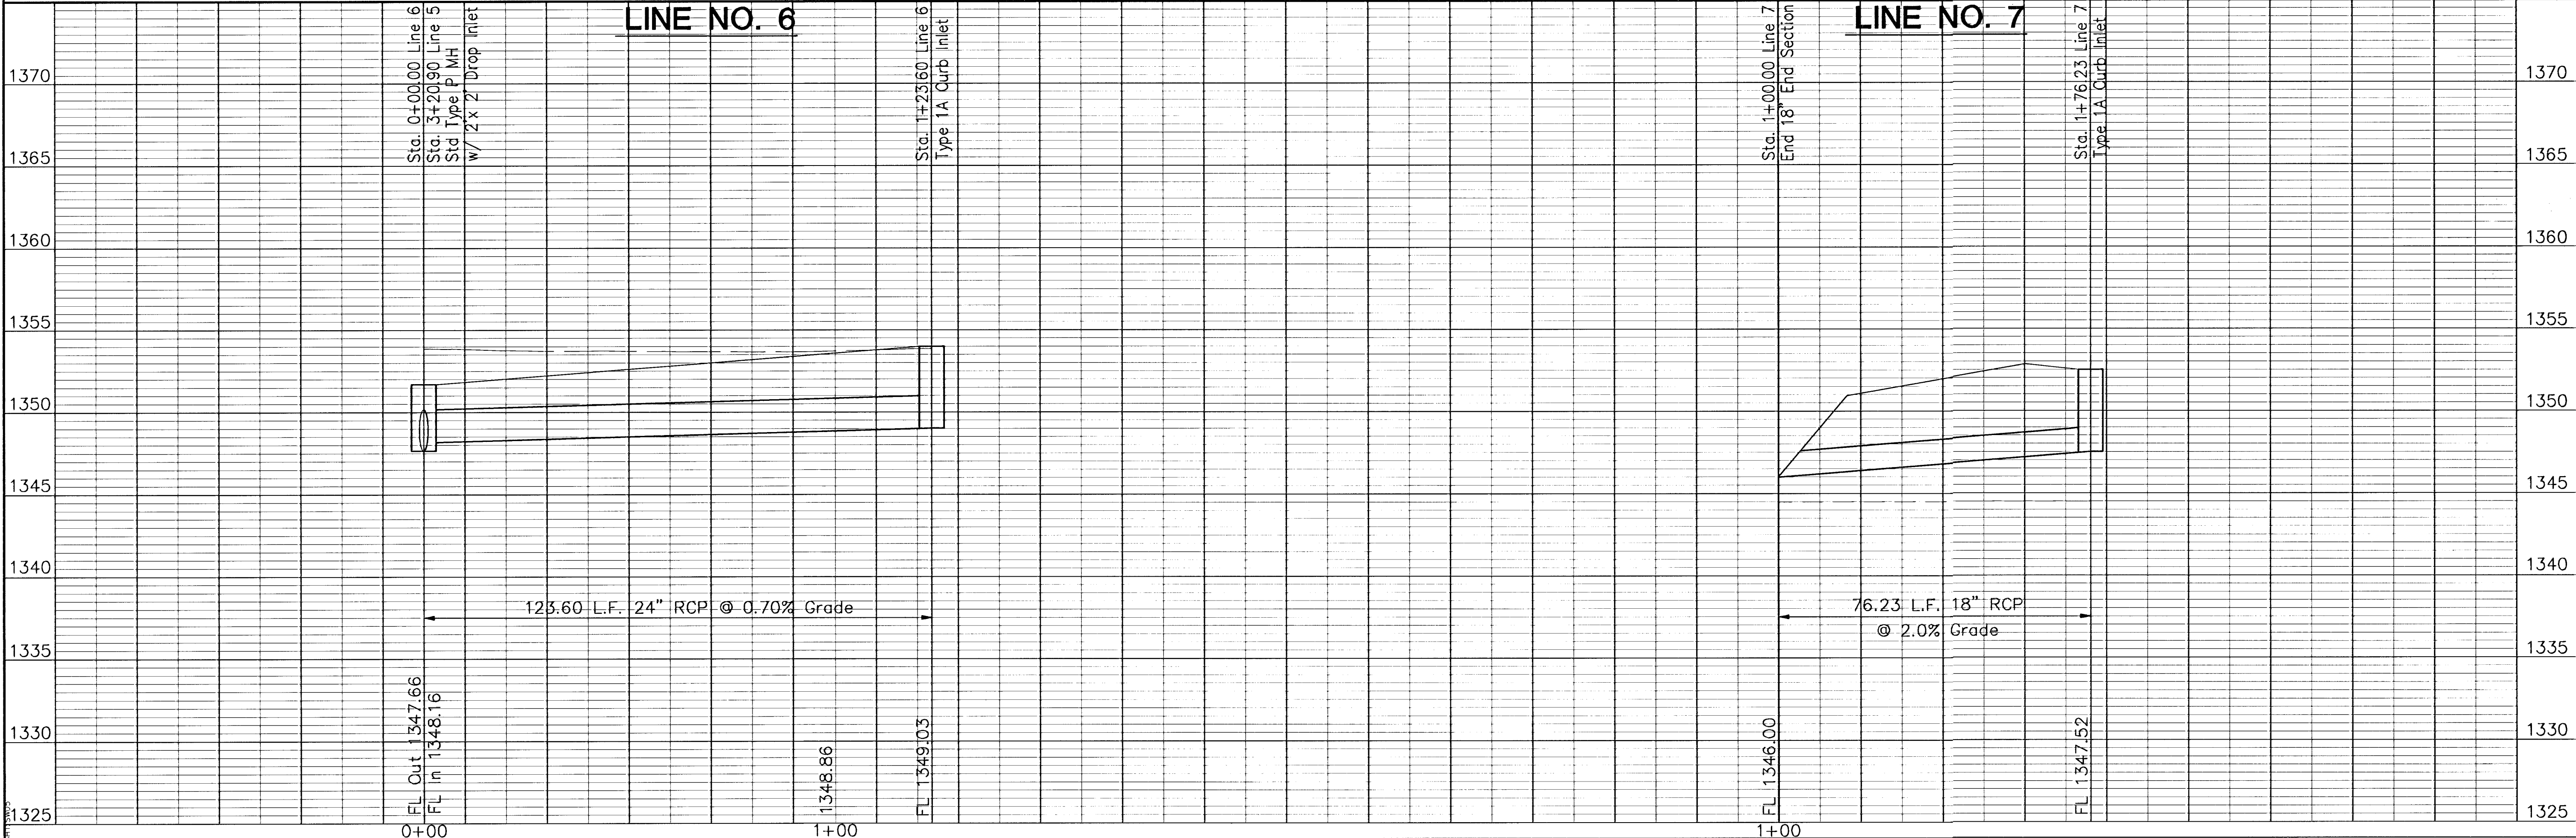

Revision			
No.	Date	By	Approved
1			
2			
3			
4			

FALCON FALLS - PHASE 1
STREET IMPROVEMENTS
LINE No. 6 & 7
CITY OF WICHITA, KANSAS
NEL D. CABLE, P.E. - CITY ENGINEER
C.O.W. Project # 472-33687 O.C.A. # 765782

POE & ASSOCIATES OF KANSAS, INC.
CONSULTING ENGINEERS
5940 E Central Suite 200 Wichita, KS 67208-4242
Phone 316/685-4114 FAX 316/685-4444

FINAL

Designed By: J. Ubert / B. Kulla
Drawn By: B. Kulla
Poe Job No.: 1748A
Date: May 2003

Sheet
19 of 88