


G:\APPS\DCAP\1748\BASE.dwg Wed Jun 18 05:03:54 2003

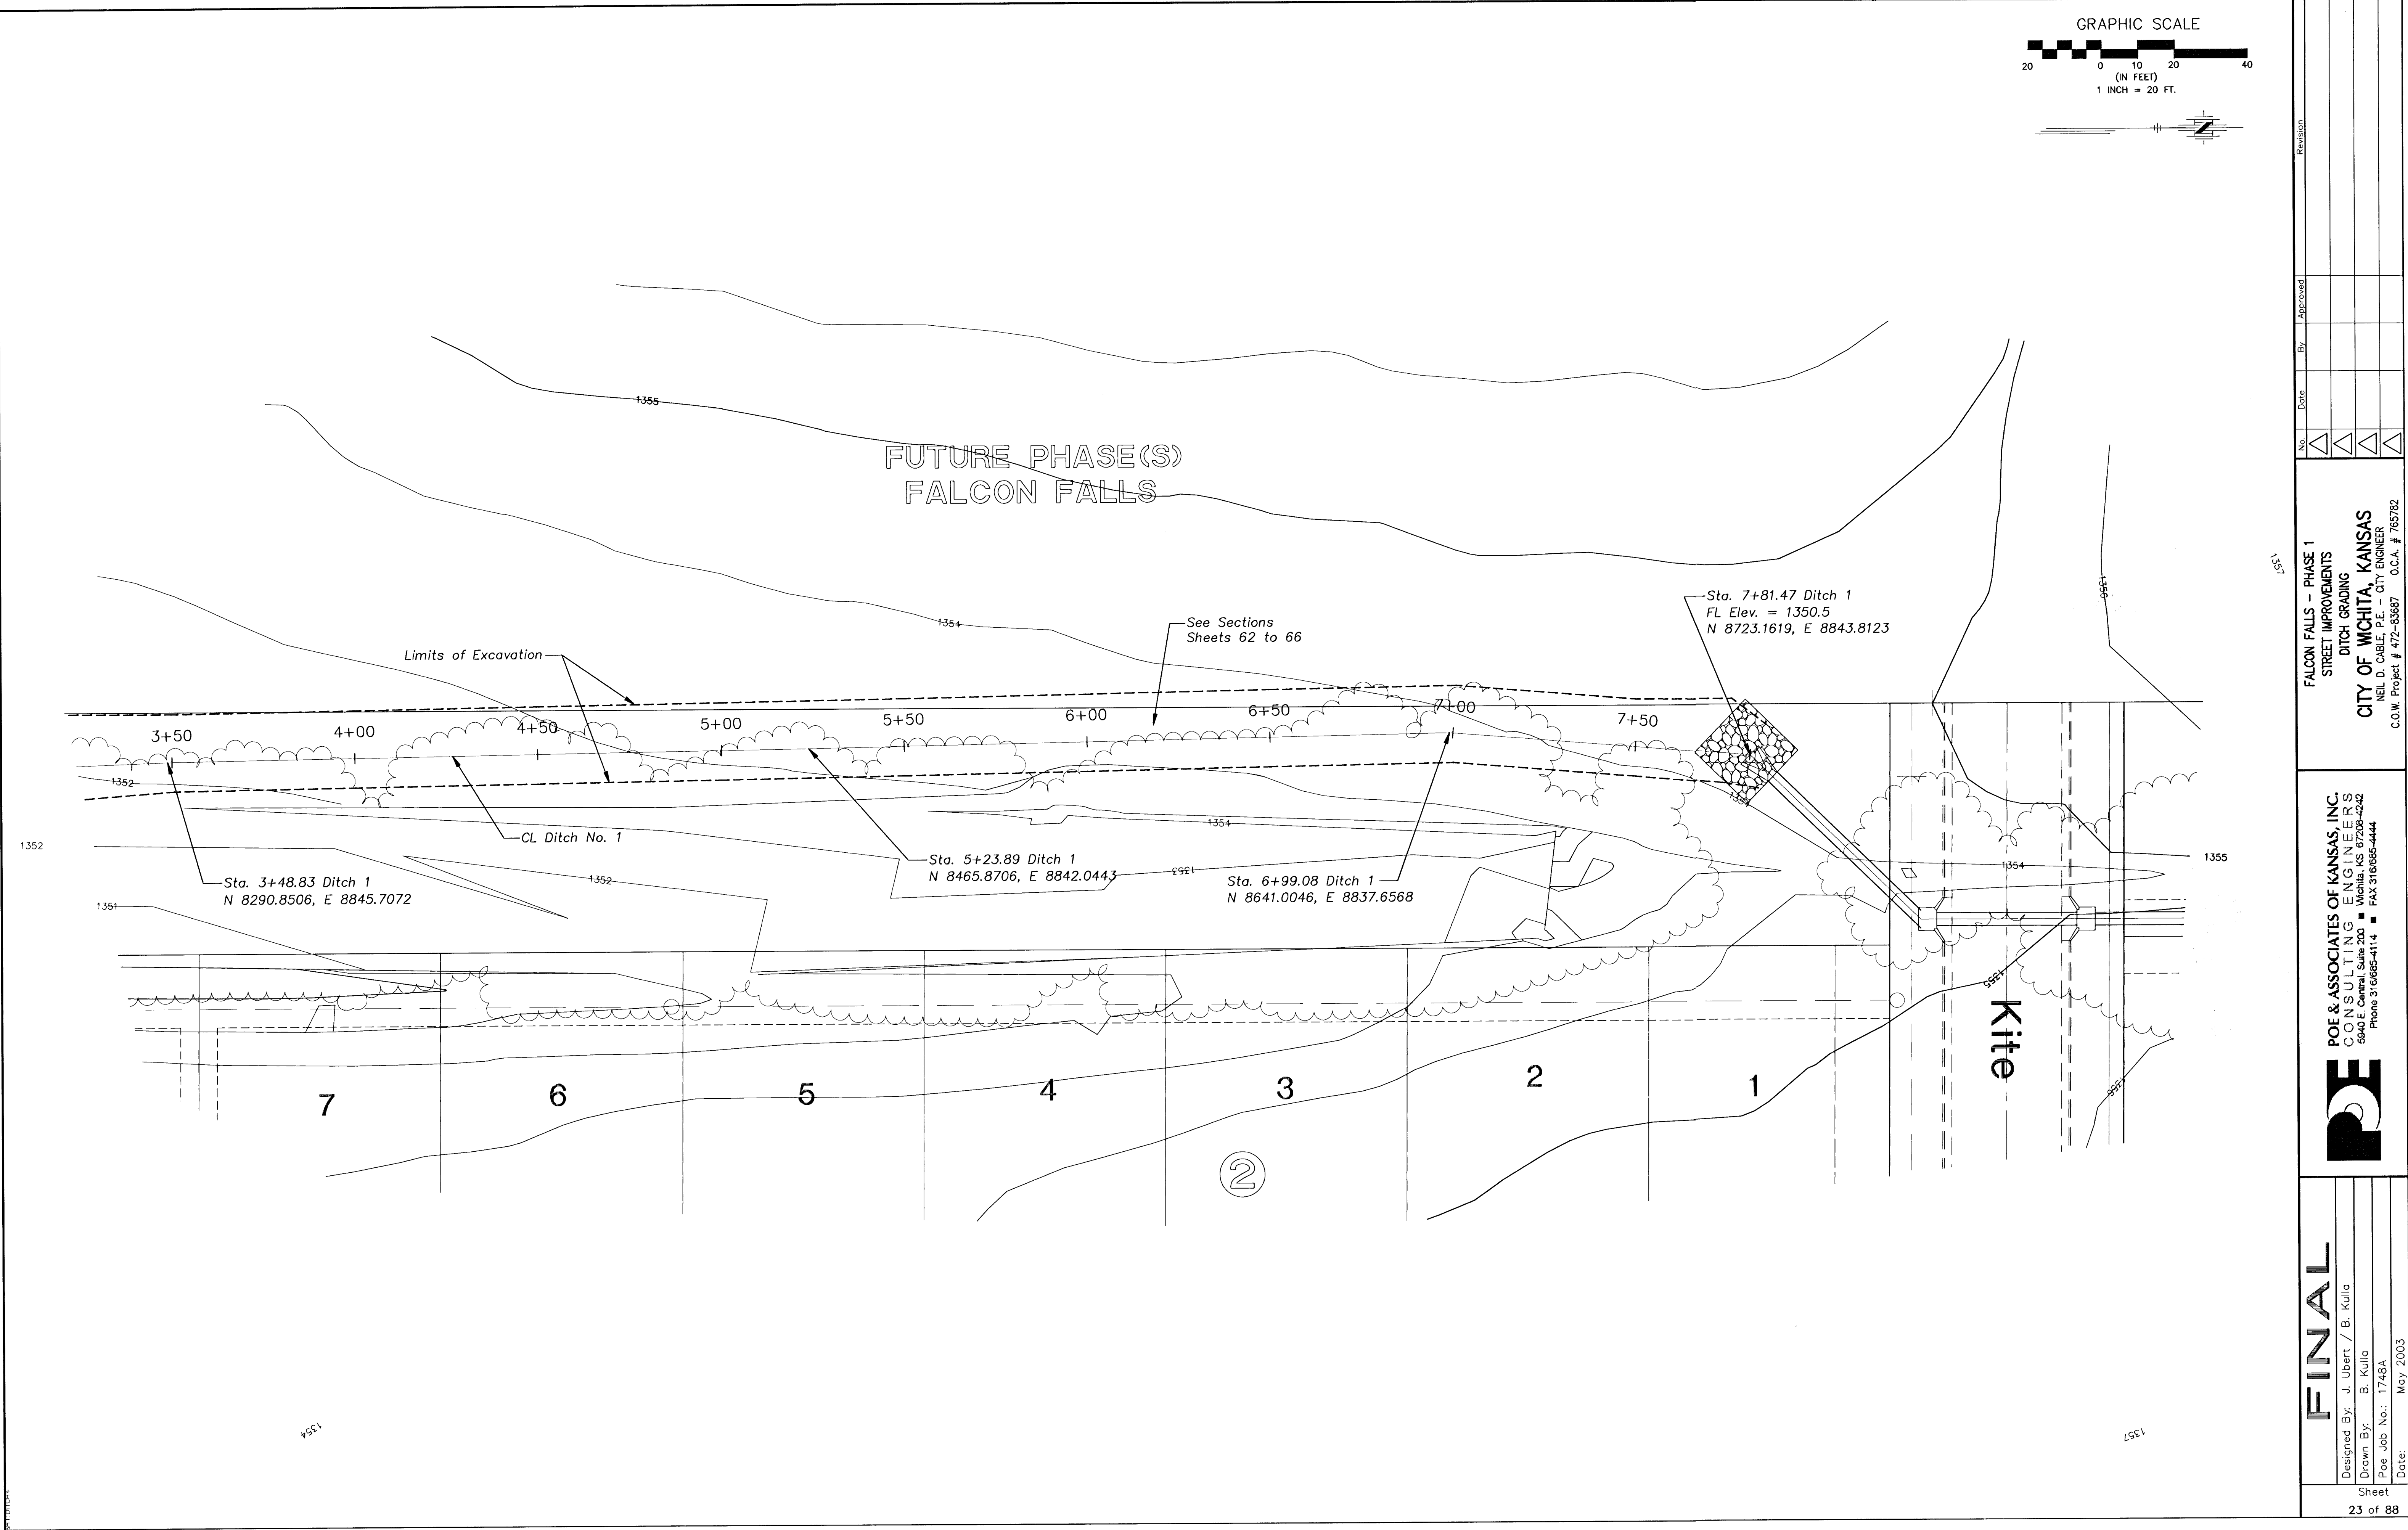

FINAL

Designed By: J. Ubert / B. Kulla
Drawn By: B. Kulla
Poe Job No.: 1748A

Date: May 2003

POE & ASSOCIATES OF KANSAS, INC.
CONSULTING ENGINEERS
5900 E. Central, Suite 200
Wichita, KS 67208-4242
Phone 316/685-4114 FAX 316/685-4444



FALCON FALLS - PHASE 1
STREET IMPROVEMENTS
DITCH GRADING
CITY OF WICHITA, KANSAS
NEL D. CABLE, P.E. - CITY ENGINEER
C.O.W. Project # 472-83687 O.C.A. # 765782

No.	Date	By	Approved	Revision
1				
2				
3				